


Section 15
R-28

T.H. 34 40'R/W
OLD T.H. 232

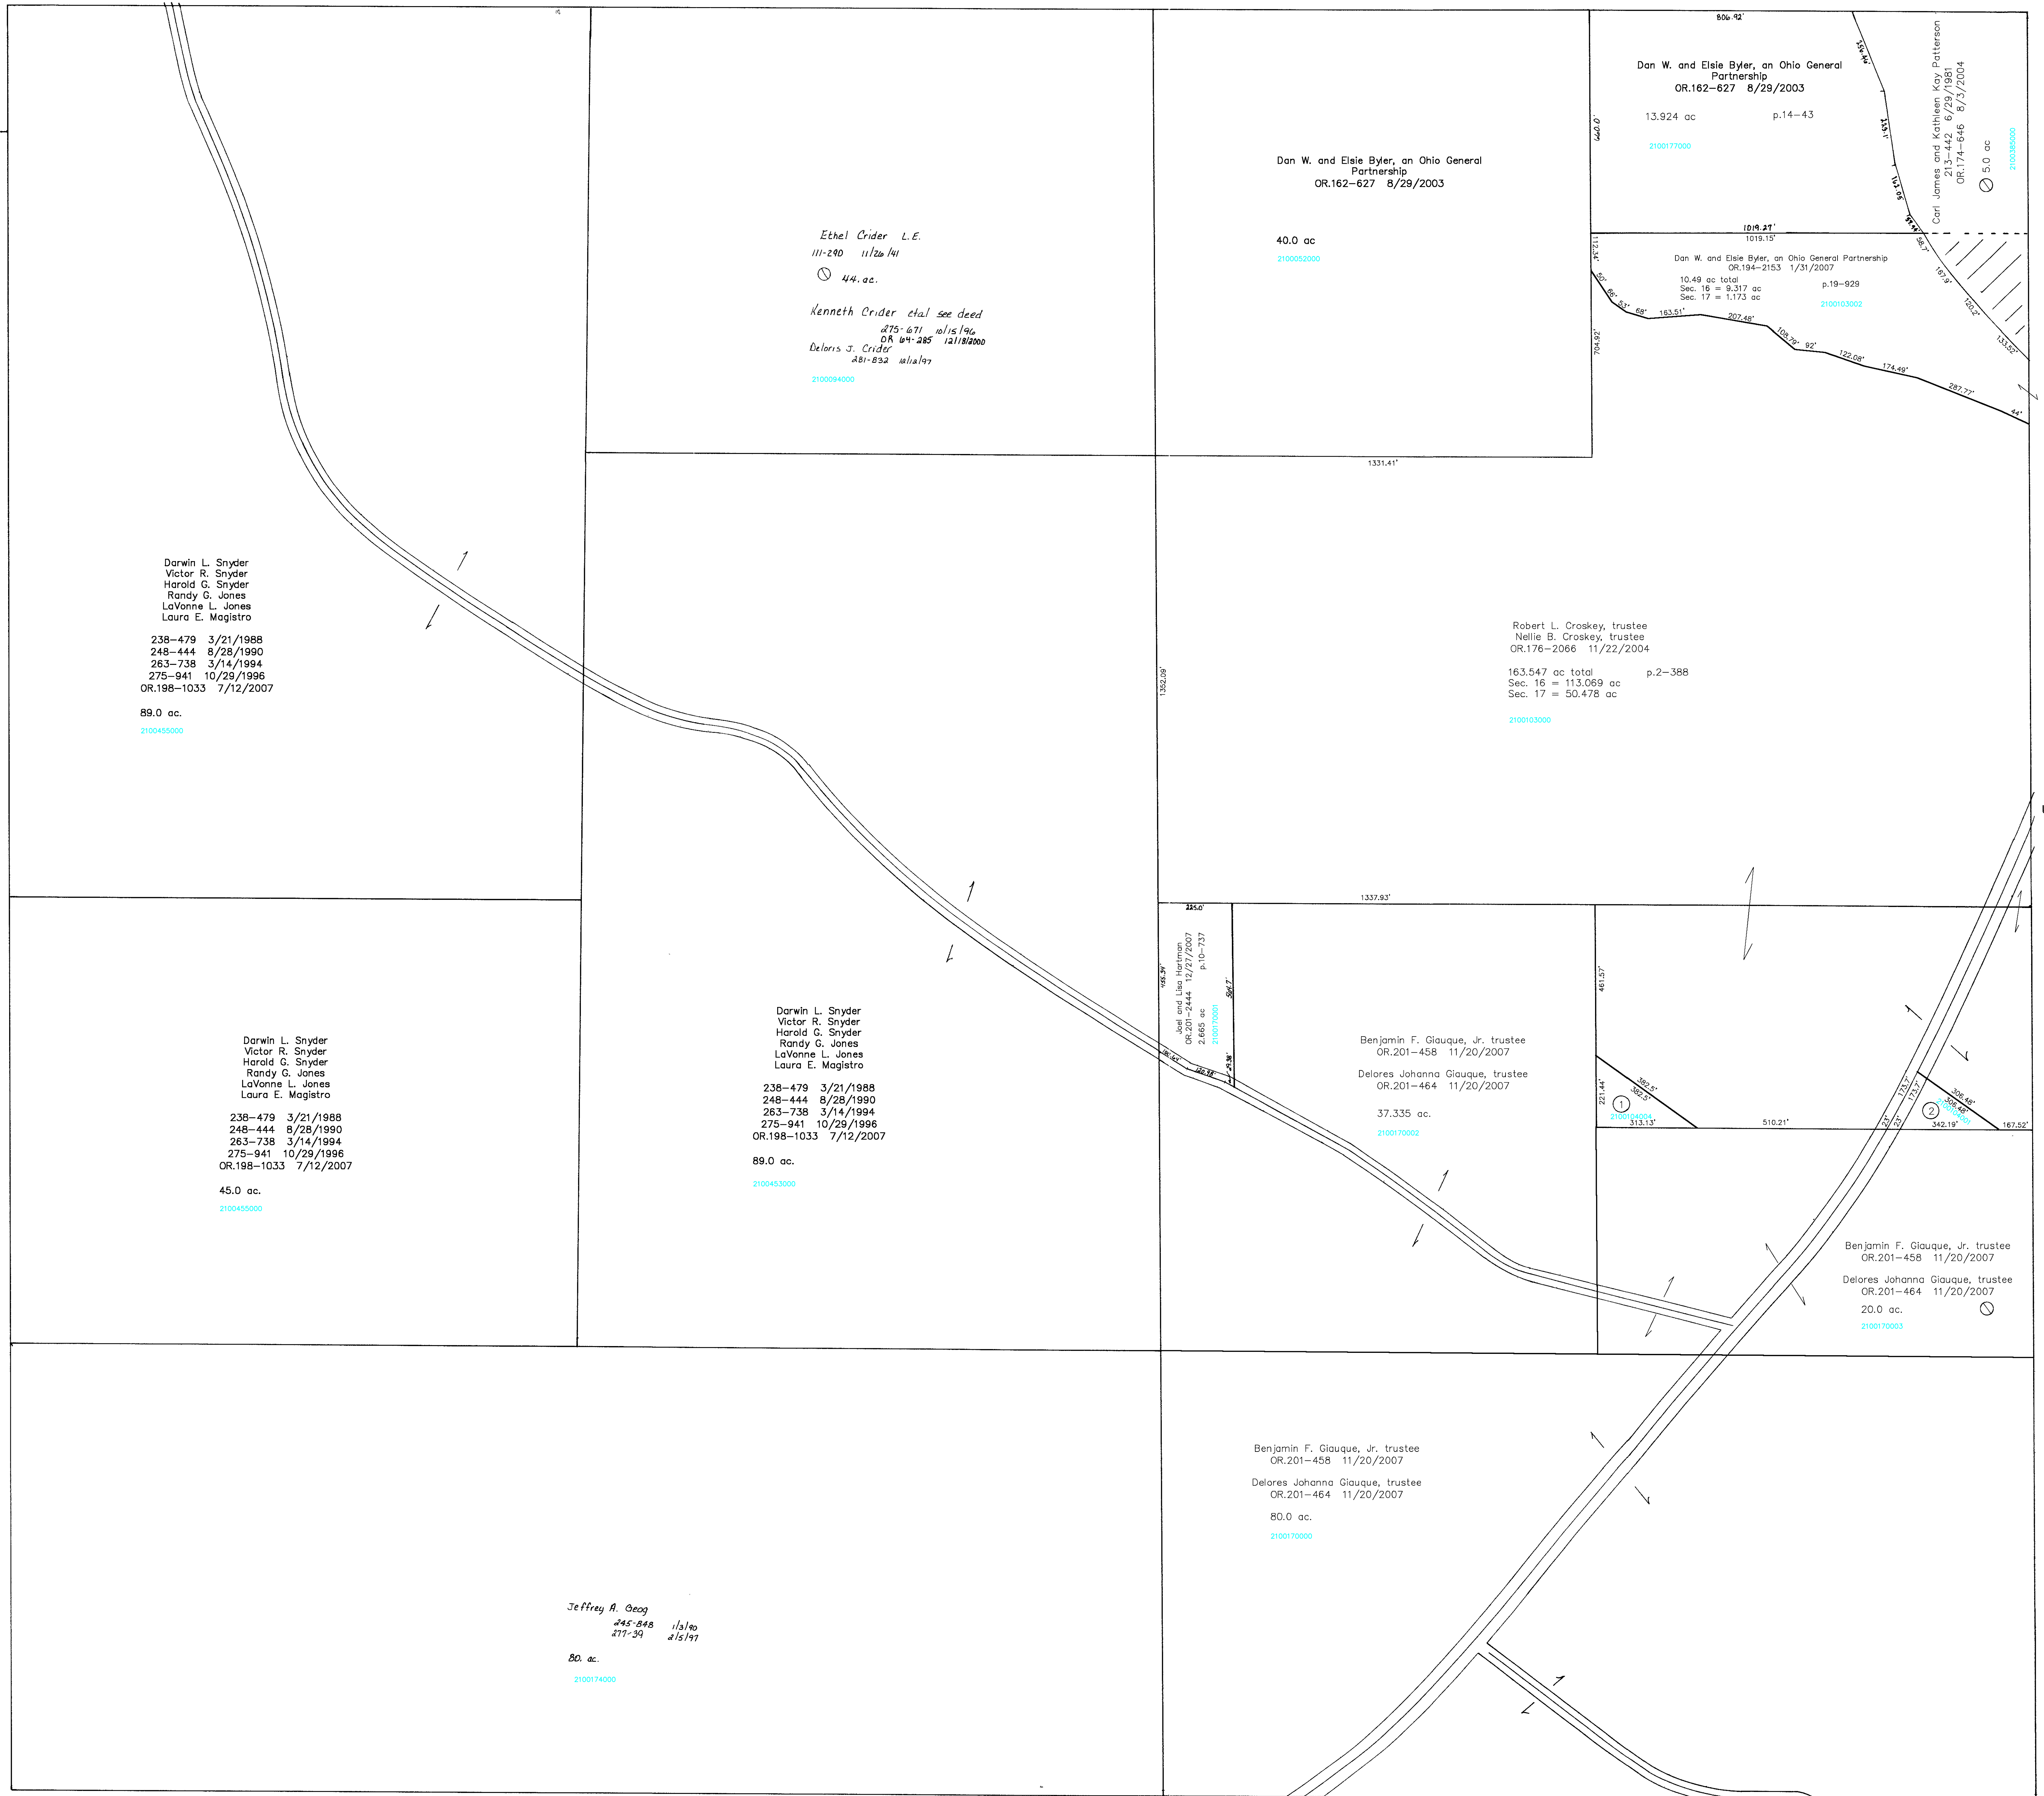

Darwin L. Snyder
Victor R. Snyder
Harold G. Snyder
Randy G. Jones
LaVonne L. Jones
Laura E. Magistro

238-479 3/21/1988
248-444 8/28/1990
263-738 3/14/1994
275-941 10/29/1996
OR.198-1033 7/12/2007

89.0 ac.
2100455000

Darwin L. Snyder
Victor R. Snyder
Harold G. Snyder
Randy G. Jones
LaVonne L. Jones
Laura E. Magistro

238-479 3/21/1988
248-444 8/28/1990
263-738 3/14/1994
275-941 10/29/1996
OR.198-1033 7/12/2007

45.0 ac.
2100455000

Darwin L. Snyder
Victor R. Snyder
Harold G. Snyder
Randy G. Jones
LaVonne L. Jones
Laura E. Magistro

238-479 3/21/1988
248-444 8/28/1990
263-738 3/14/1994
275-941 10/29/1996
OR.198-1033 7/12/2007

89.0 ac.
2100453000

Jeffrey A. Geog

245-848 1/3/90
277-59 2/5/97

80. ac.
2100174000

Dan W. and Elsie Byler, an Ohio General Partnership
OR.162-627 8/29/2003

40.0 ac
2100052000

Dan W. and Elsie Byler, an Ohio General Partnership
OR.162-627 8/29/2003

13.924 ac p.14-43
2100177000

Dan W. and Elsie Byler, an Ohio General Partnership
OR.194-2183 1/31/2007

10.49 ac total
Sec. 16 = 9.217 ac
Sec. 17 = 1.273 ac
2100103002

Robert L. Croskey, trustee
Nellie B. Croskey, trustee
OR.176-2066 11/22/2004

163.547 ac total p.2-388
Sec. 16 = 113.069 ac
Sec. 17 = 50.478 ac
2100103000

Carl and Lisa Helstrom
OR.201-2444 12/27/2007
2.665 ac p.10-737
2100170001

Benjamin F. Glauque, Jr. trustee
OR.201-458 11/20/2007

37.335 ac.
2100170002

Delores Johanna Glauque, trustee
OR.201-464 11/20/2007

Benjamin F. Glauque, Jr. trustee
OR.201-458 11/20/2007

Delores Johanna Glauque, trustee
OR.201-464 11/20/2007

20.0 ac.
2100170003

Benjamin F. Glauque, Jr. trustee
OR.201-458 11/20/2007

Delores Johanna Glauque, trustee
OR.201-464 11/20/2007

80.0 ac.
2100170000

- 2100104004 ① CROSKY ROBERT L. AND NELLIE B. TRUSTEES
OR.0176-2066 11/22/2004
0.786 ac p.2-388
- 2100104001 ② CROSKY ROBERT L. AND NELLIE B. TRUSTEES
OR.0176-2066 11/22/2004
0.685 ac p.2-388

Section 25
R-26

T-8, R-8, Sec. 16
RICHLAND TWP.

SCALE 1"=200'
Last Revision: 12/27/2007

LET IT BE KNOWN, THIS MAP HAS BEEN PREPARED AS A REFERENCE GUIDE TO PROPERTY OWNERSHIP. WE BELIEVE THIS INFORMATION TO BE CORRECT AND CURRENT. HOWEVER, IT IS NOT INTENDED FOR ANY LEGAL USE, WHETHER IT BE IN SALES, TRANSFERS, TRADES, LEASES OF ANY TYPE, ETC., AND DO NOT ACCEPT RESPONSIBILITY FOR ERRORS OF ANY NATURE OR OMISSIONS CONTAINED HEREIN.

R-27