


Monroe Twp.

T.H. 36 60' R/W
OLD T.H. 283

T.H. 253 40' R/W
OLD T.H. 288

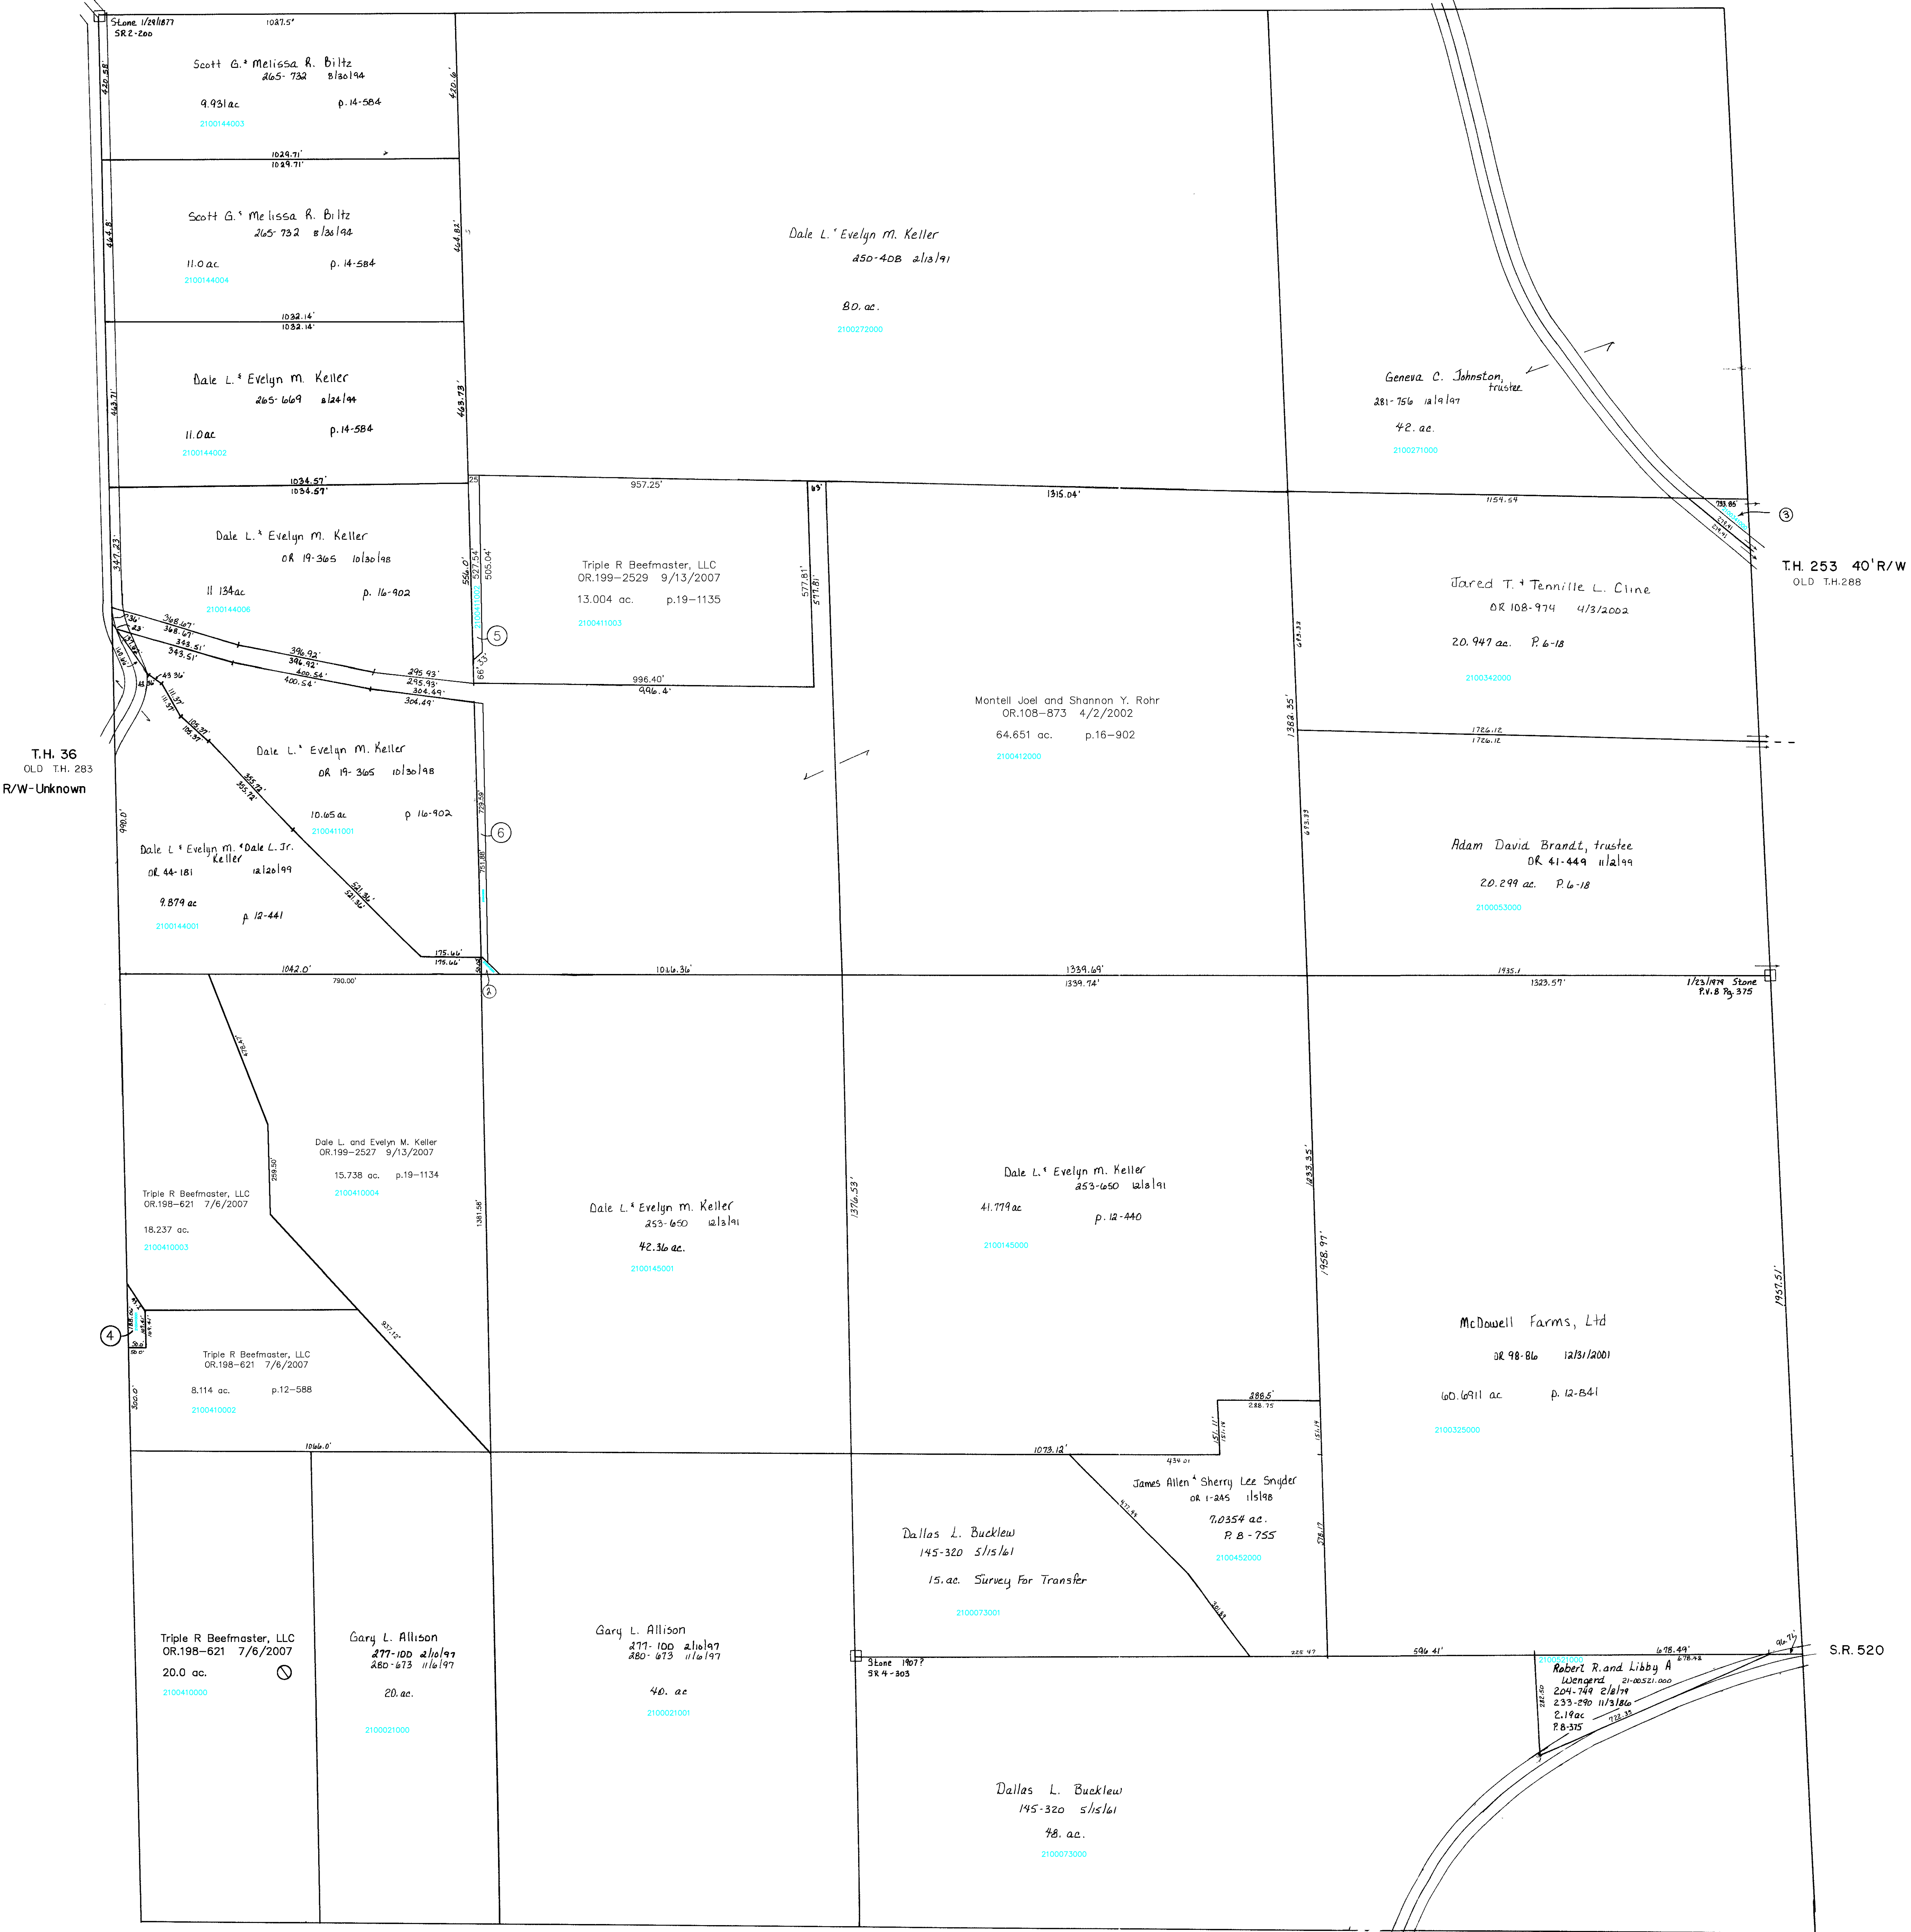

Killbuck Twp.
K-5

Section 5
R-30

T.H. 36
OLD T.H. 283
R/W-Unknown

T.H. 253 40' R/W
OLD T.H. 288

S.R. 520

S.R. 520

- 210041001 ① TRIPLE R RANCH
264-67 4/13/1994
0.171 ac p.12-588
- 210041201 ② KELLER DALE L. AND EVELYN M.
OR.0047-82 2/14/2000
0.029 ac p.17-384
- 2100341000 ③ RABER ADEN B. AND MARY
ERB DELBERT J. AND MARIE
OR.0098-212 12/31/2001
0.287 ac p.12-24

- 210041001 ④ Triple R Beefmaster, LLC
OR.198-621 7/6/2007
0.171 ac p.12-588
- 2100411002 ⑤ Dale L. and Evelyn M. Keller
OR.19-365 10/30/1998
0.296 ac p.16-902
- 2100412002 ⑥ Dale L. and Evelyn M. Keller
OR.199-2531 9/13/2007
0.425 ac p.19-1135

Section 7
R-34

Last Revision: 9/13/2007
T-8, R-8, Sec. 4
RICHLAND TWP.
SCALE 1" = 200'

LET IT BE KNOWN, THIS MAP HAS BEEN PREPARED AS A REFERENCE GUIDE TO PROPERTY OWNERSHIP. WE BELIEVE THIS INFORMATION TO BE CORRECT AND CURRENT, HOWEVER, IT IS NOT INTENDED FOR ANY LEGAL USE, WHETHER IT BE IN SALES, TRANSFERS, TRADES, LEASES OF ANY TYPE, ETC., AND DO NOT ACCEPT RESPONSIBILITY FOR ERRORS OF ANY NATURE OR OMISSIONS CONTAINED HEREIN.

R-35