


Knox Twp.

Section 5
R-5

Section 3
R-15

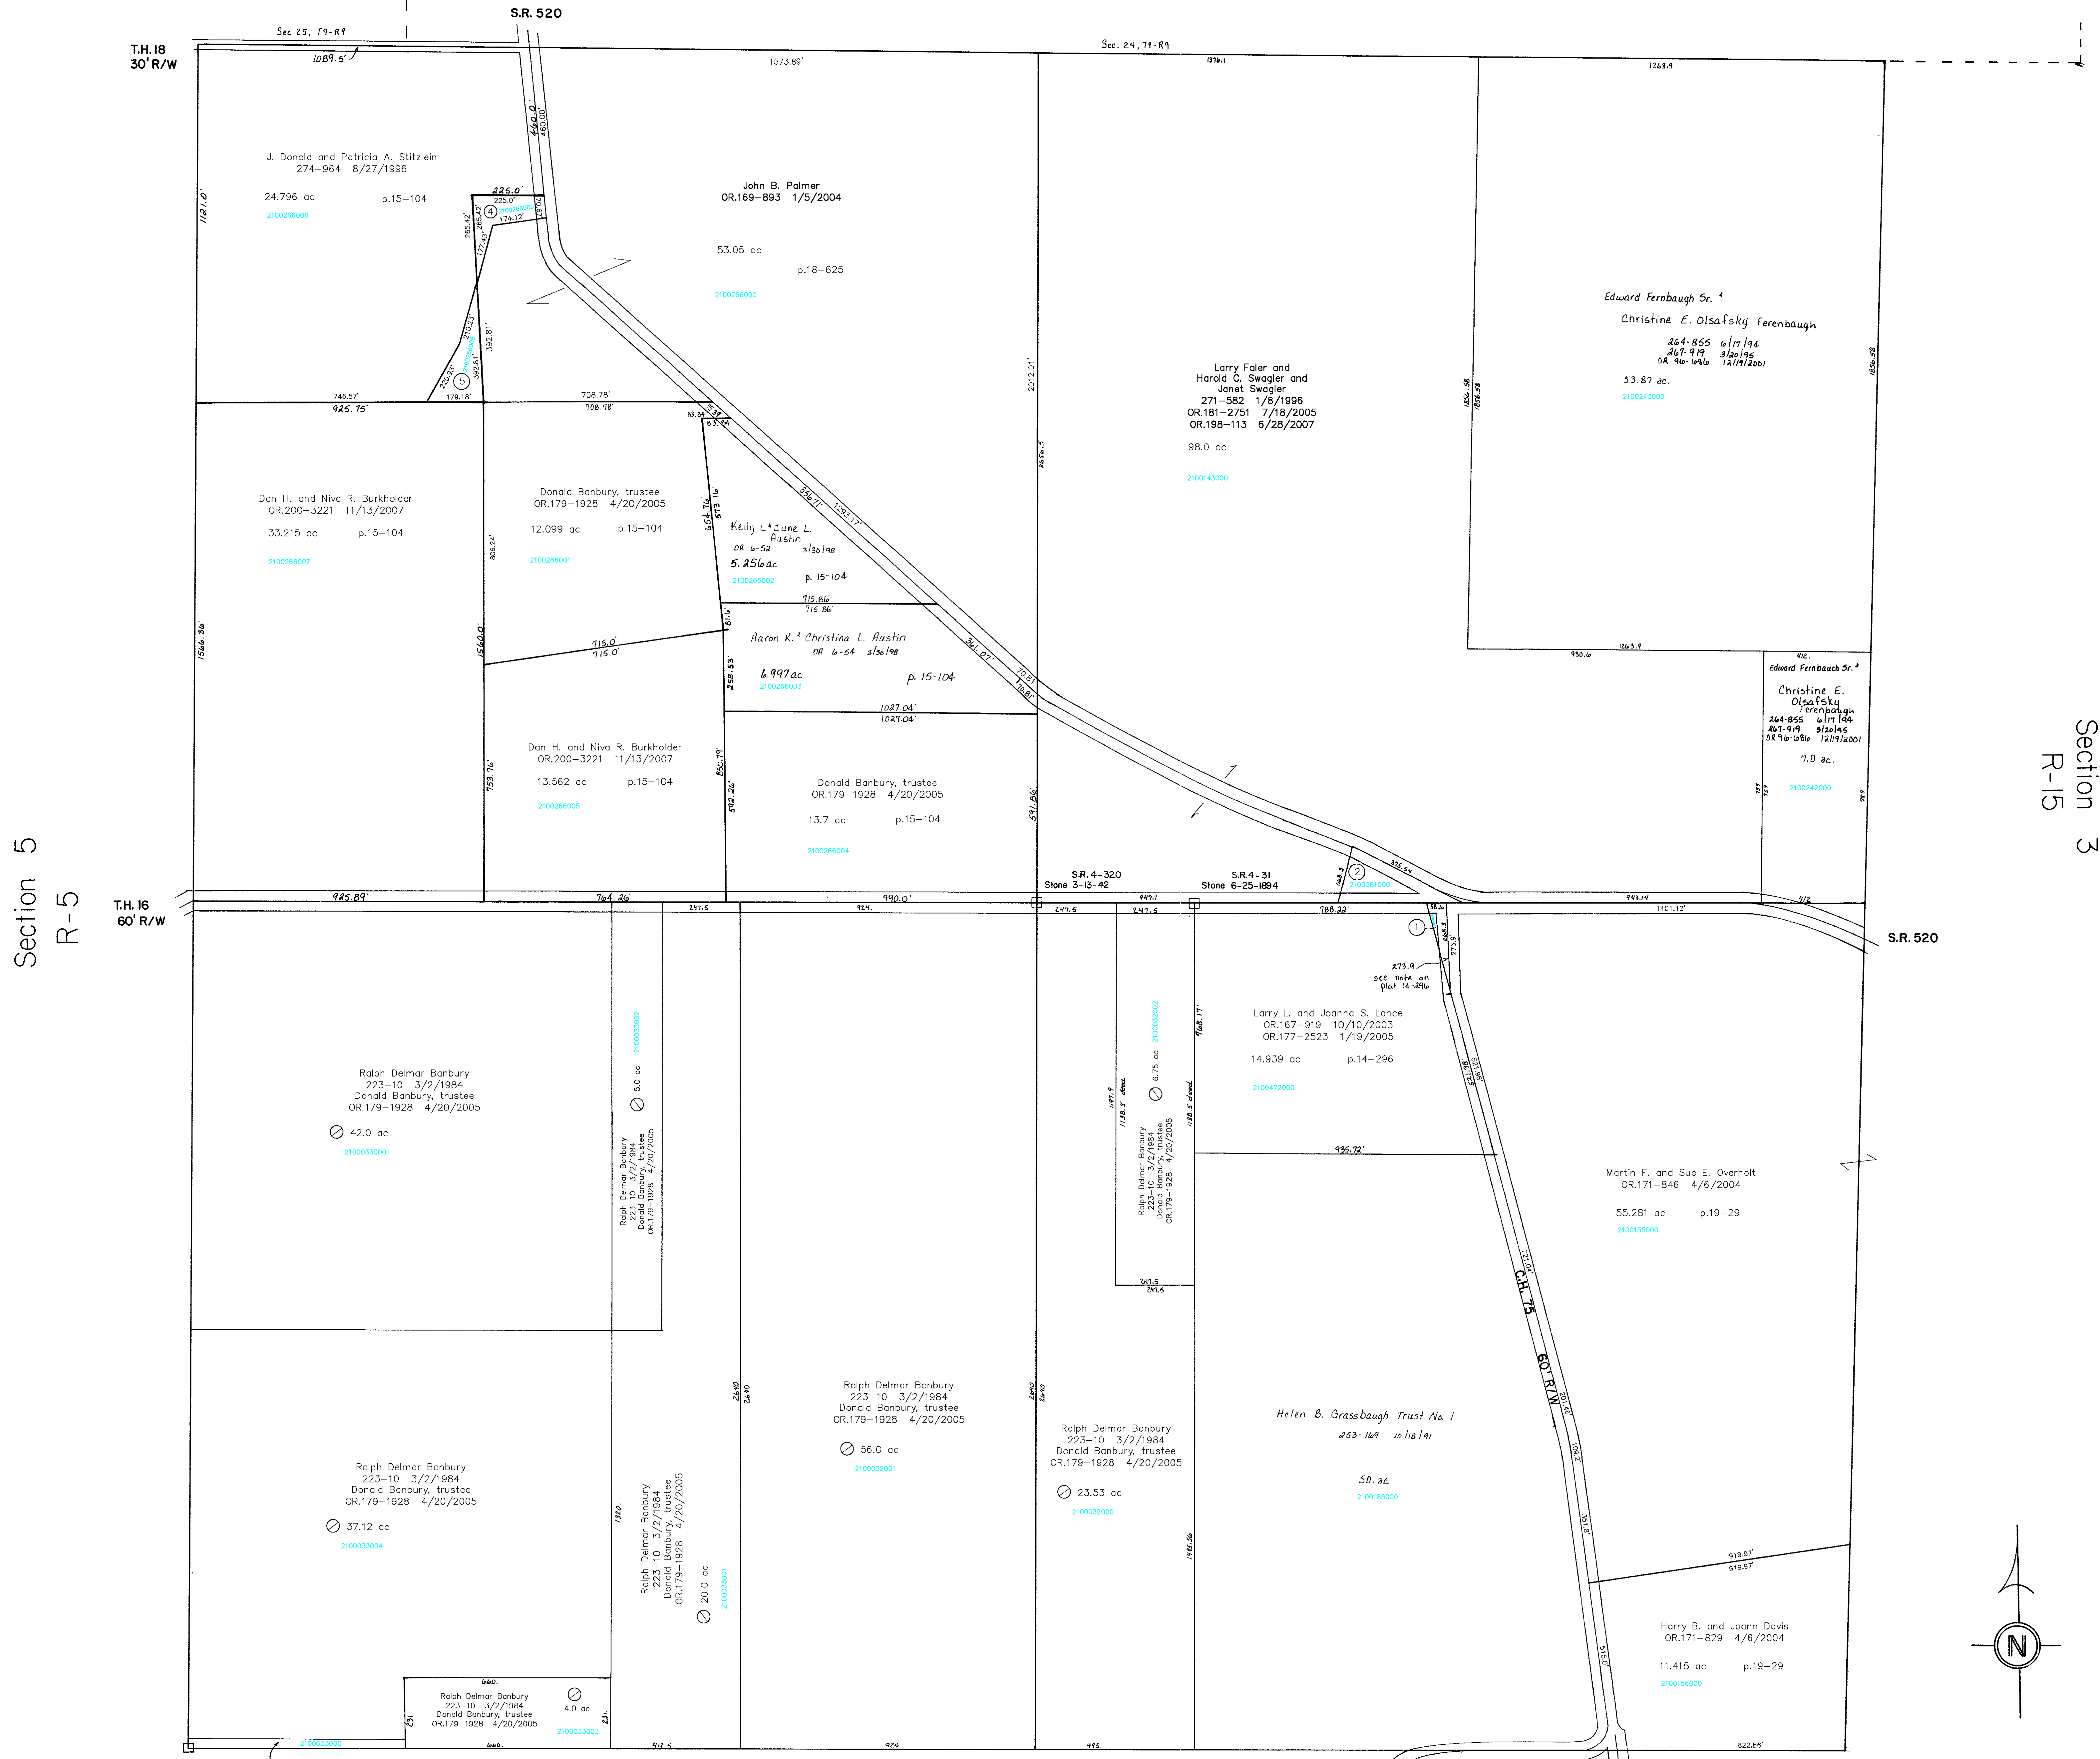

- 2100634000 ① OVERHOLT DONALD D. 253-154 10/17/1991 253-157 10/17/1991 OR.0177-2523 1/19/2005 0.18 ac S.F.T.
- 2100381000 ② PARSONS LUCY ? 107-556 7/7/1938 also see DV.77-489 0.25 ac S.F.T.
- 2100633000 ③ WORKMAN JOHN ? 0119-455 3/7/1984 2 ROD STRIP see SR.2-466
- 2100286009 ④ J. Donald and Patricia A. Stitzlein, co-trustees OR.195-1351 3/7/2007 0.551 ac p.19-89
- 2100286008 ⑤ PALMER JOHN B. OR.0172-2468 6/1/2004 0.683 ac p.19-89

Section 7
R-9

T-8, R-9, Sec. 4
 RICHLAND TWP.
 SCALE 1"=200'
 Last Revision: 11/13/2007

LET IT BE KNOWN, THIS MAP HAS BEEN PREPARED AS A REFERENCE GUIDE TO PROPERTY OWNERSHIP, WE BELIEVE THIS INFORMATION TO BE CORRECT AND CURRENT, HOWEVER, IT IS NOT INTENDED FOR ANY LEGAL USE, WHETHER IT BE IN SALES, TRANSFERS, TRADES, LEASES OF ANY TYPE, ETC., AND DO NOT ACCEPT RESPONSIBILITY FOR ERRORS OF ANY NATURE OR OMISSIONS CONTAINED HEREIN.

R-10