


Section 19 T-8 R-9
Richland Township (R-17)

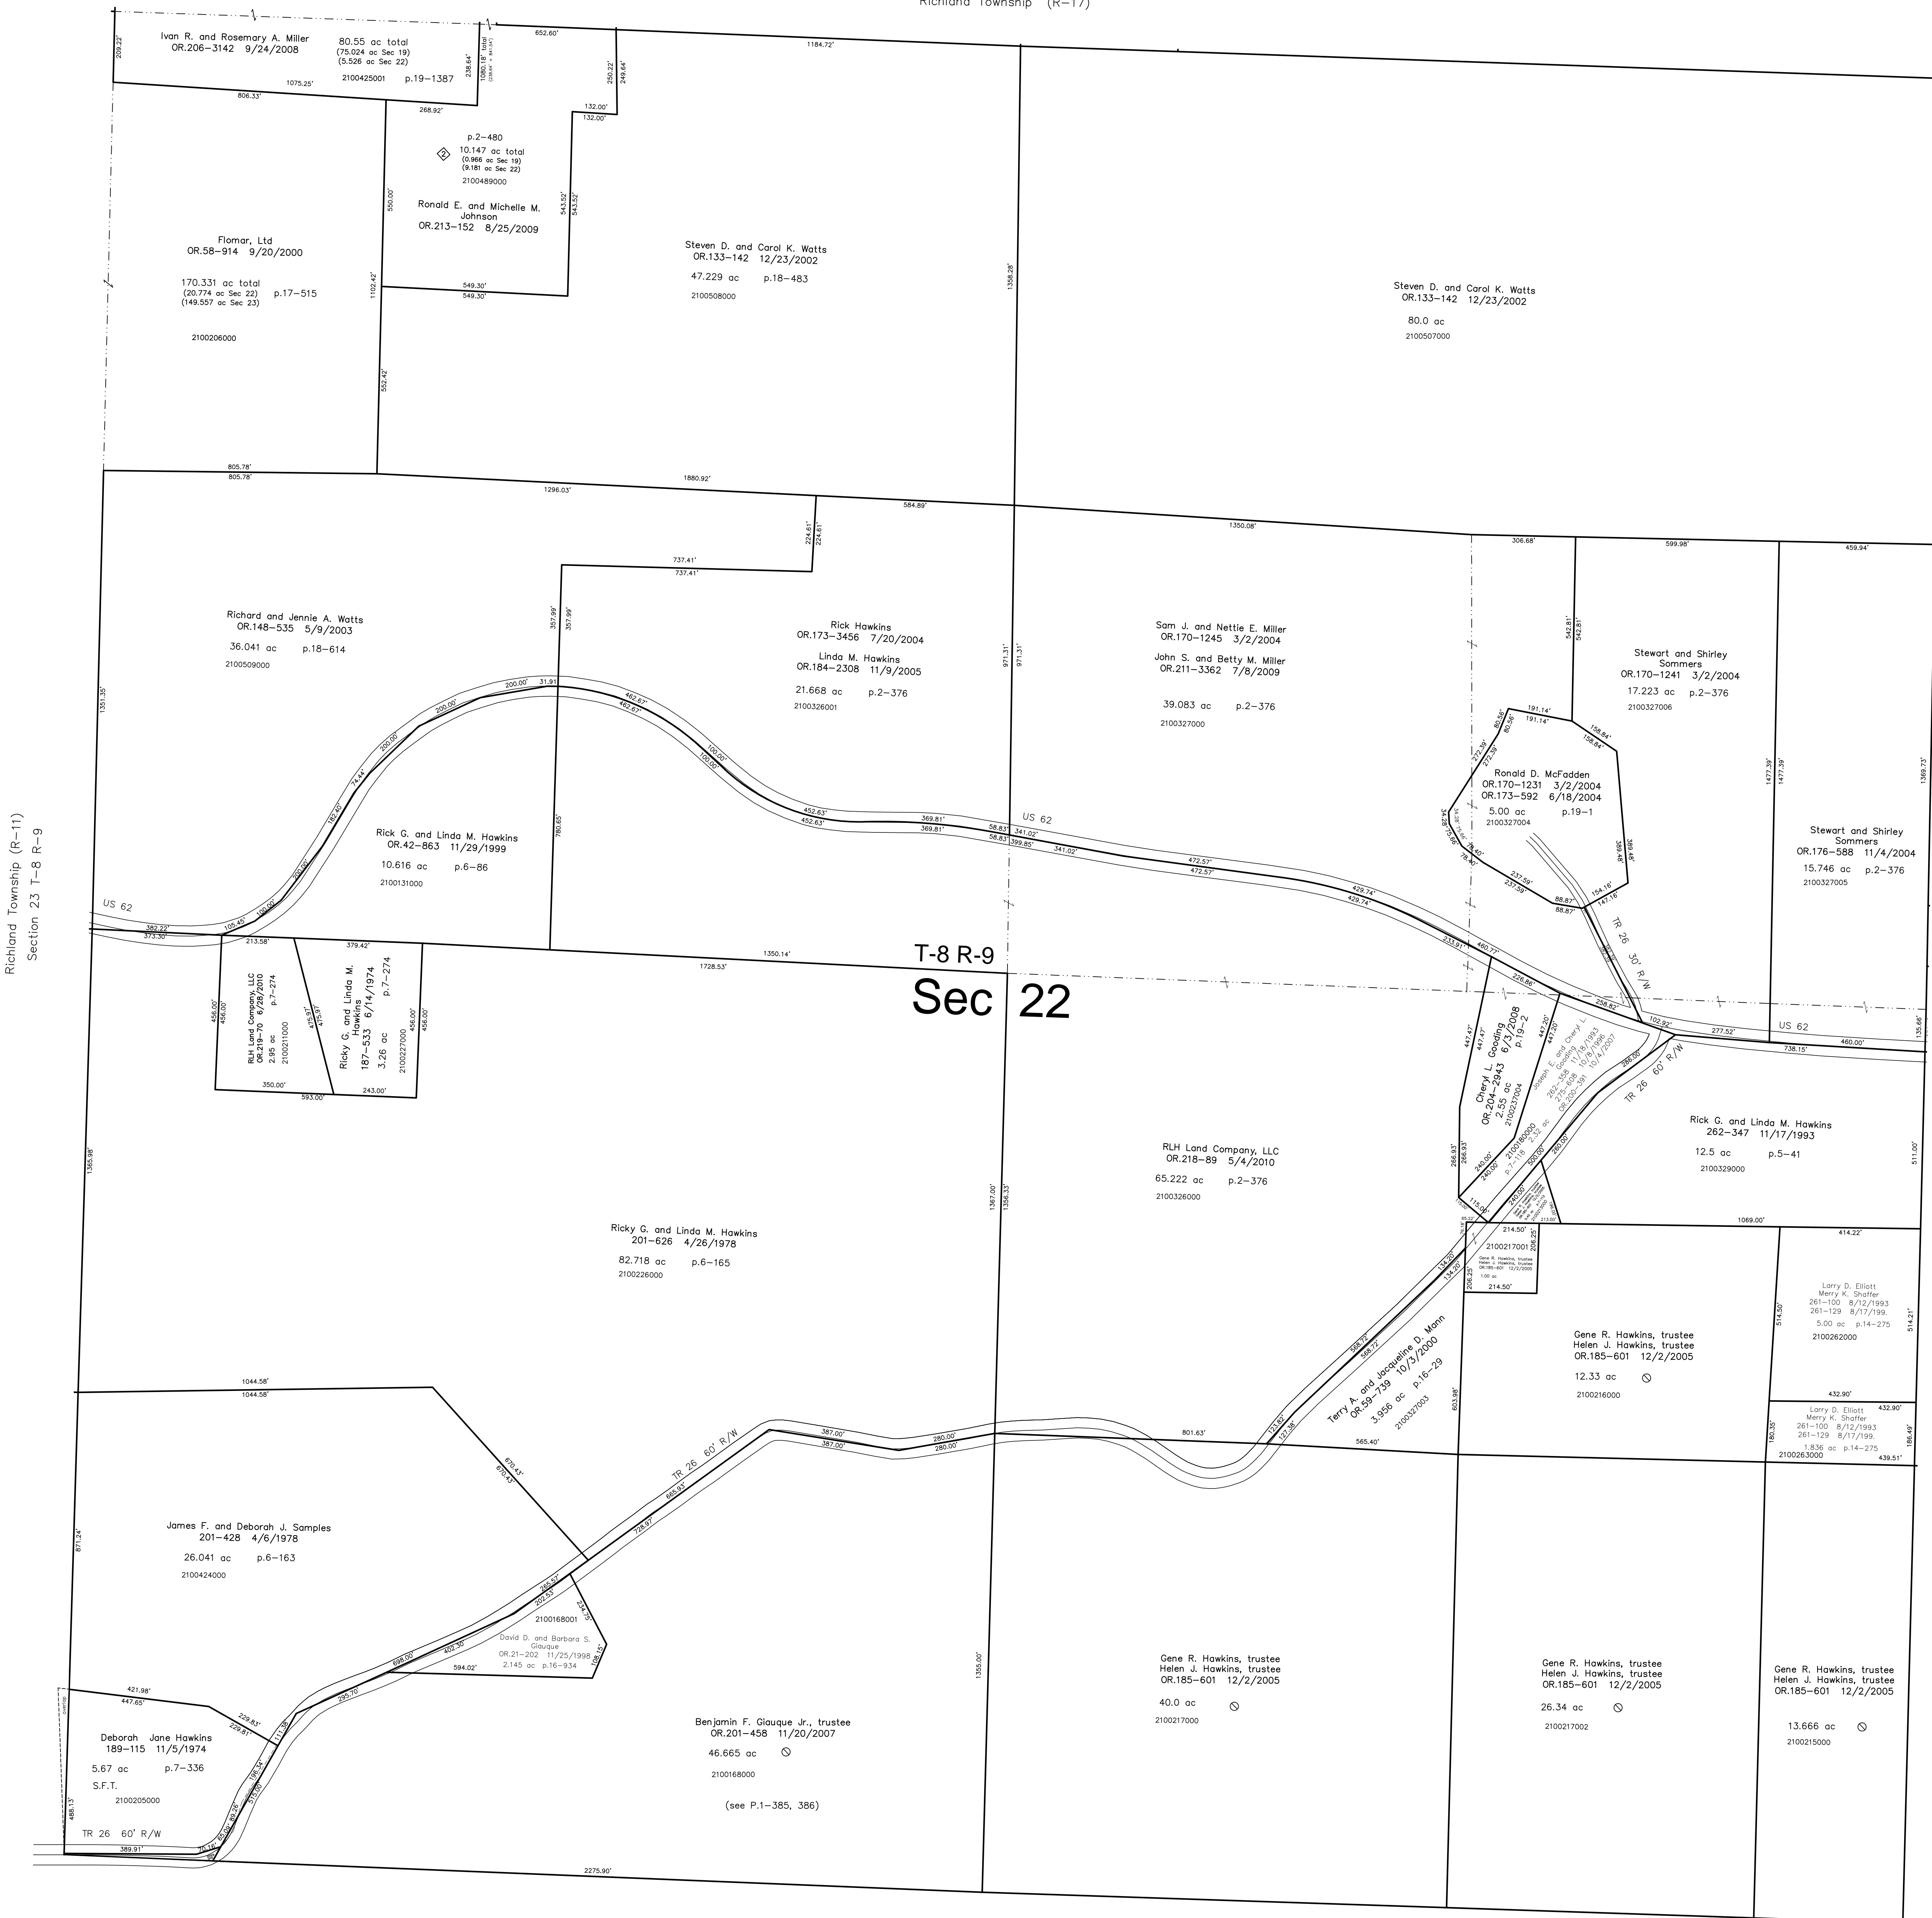

T-8 R-9
Sec 22


Section 2 T-7 R-9
Tiverton Township
Coshocton County, Ohio

Richland Township (R-11)
Section 23 T-8 R-9

Richland Township (R-21)
Section 21 T-8 R-9

Hidden Falls Subdivision
p.2-480 plotted 7/10/2009

S.F.T. new survey required
for next transfer

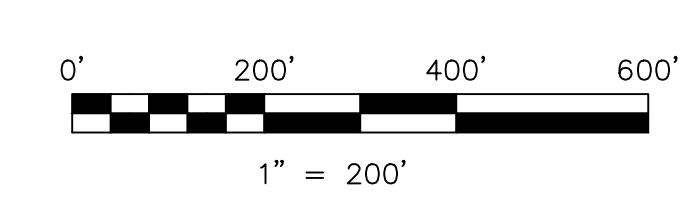

LET IT BE KNOWN, THIS MAP HAS BEEN PREPARED AS A REFERENCE GUIDE TO PROPERTY OWNERSHIP. WE BELIEVE THIS INFORMATION TO BE CORRECT AND CURRENT, HOWEVER IT IS NOT INTENDED FOR ANY LEGAL USE, WHETHER IT BE IN SALES, TRANSFERS, TRADES, LEASES OF ANY TYPE, ETC., AND DO NOT ACCEPT RESPONSIBILITY FOR ERRORS OF ANY NATURE OR OMISSIONS CONTAINED HEREIN.

Last Revision: 6/28/2010

T-8, R-9, Section 22
Richland Twp.
Holmes County, Ohio

R-16