



Section 19 T-8 R-9  
Richland Township (R-17)

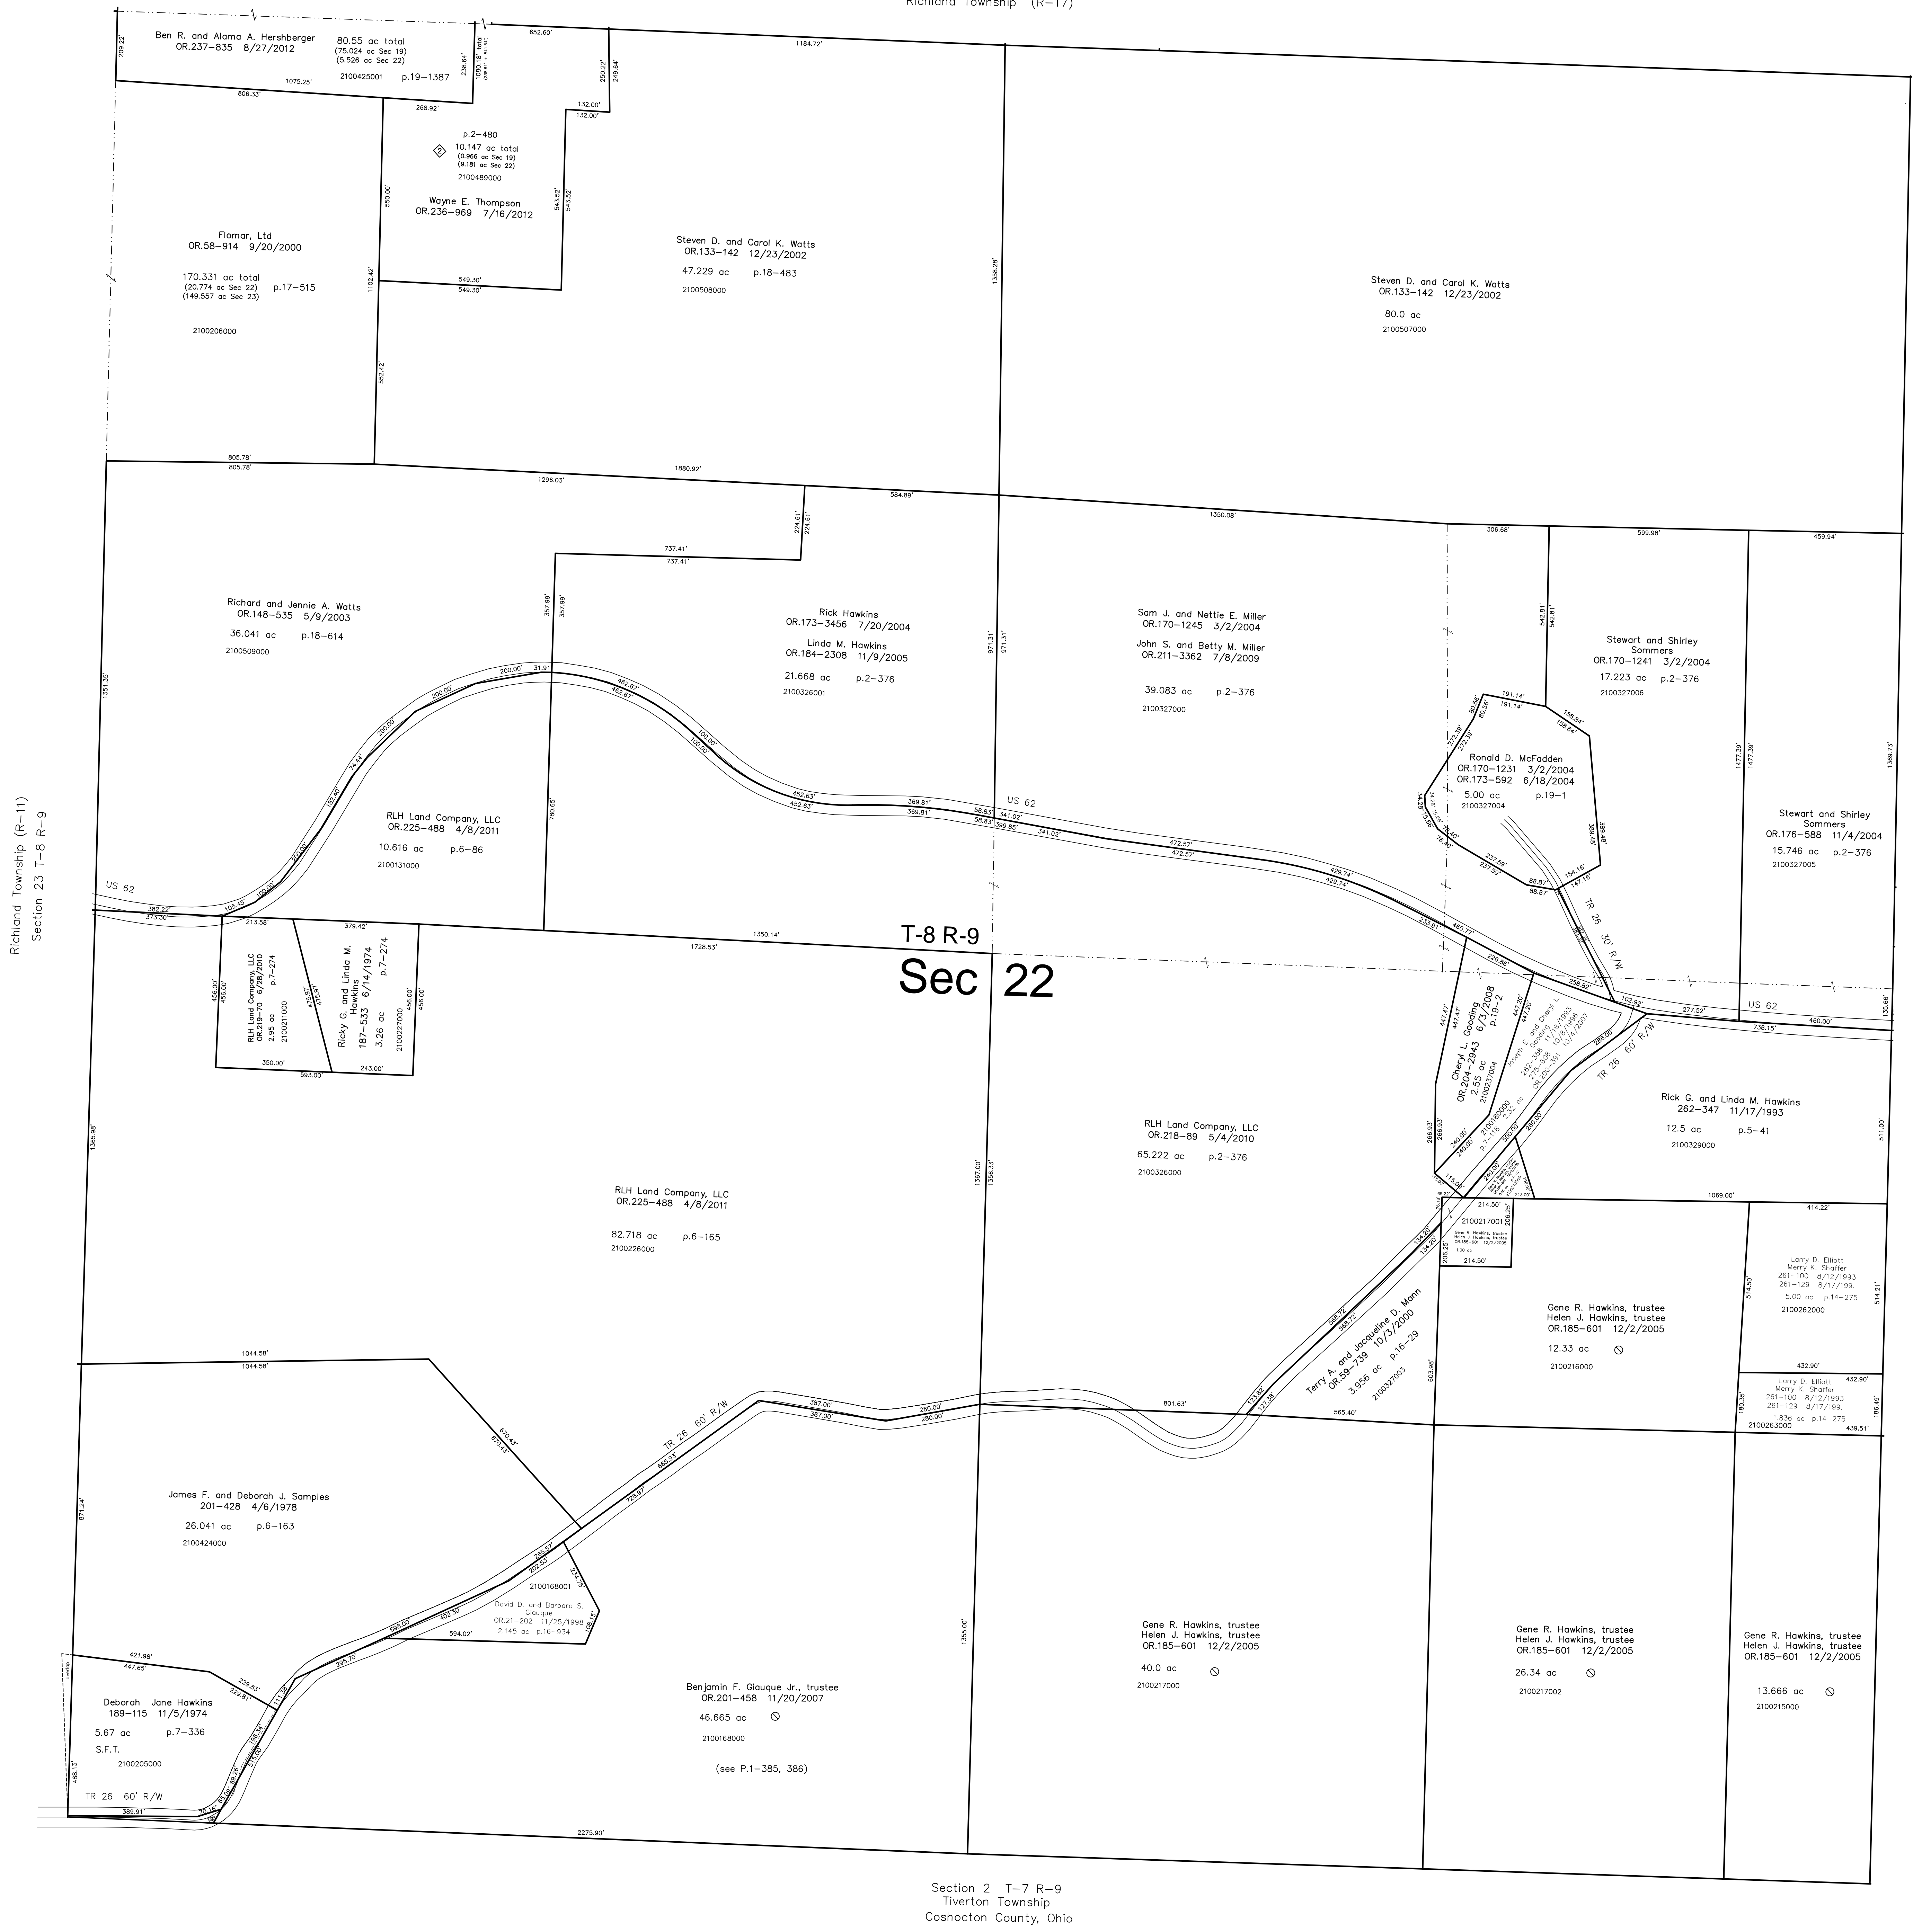

Section 2 T-7 R-9  
Tiverton Township  
Coshocton County, Ohio

Hidden Falls Subdivision  
p.2-480 plotted 7/10/2009

S.F.T. new survey required  
for next transfer

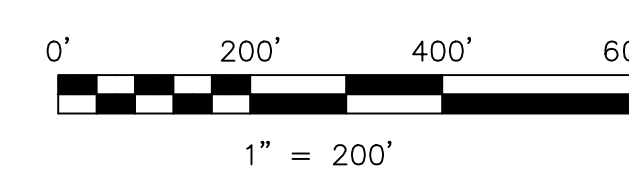

LET IT BE KNOWN, THIS MAP HAS BEEN PREPARED AS A REFERENCE GUIDE TO PROPERTY OWNERSHIP. WE BELIEVE THIS INFORMATION TO BE CORRECT AND CURRENT, HOWEVER IT IS NOT INTENDED FOR ANY LEGAL USE, WHETHER IT BE IN SALES, TRANSFERS, TRADES, LEASES OF ANY TYPE, ETC., AND DO NOT ACCEPT RESPONSIBILITY FOR ERRORS OF ANY NATURE OR OMISSIONS CONTAINED HEREIN.

Last Revision: 8/27/2012

**T-8, R-9, Section 22**  
**Richland Twp.**  
**Holmes County, Ohio**

# R-16