


Section 15 T-8 R-9
Richland Township (R-03)

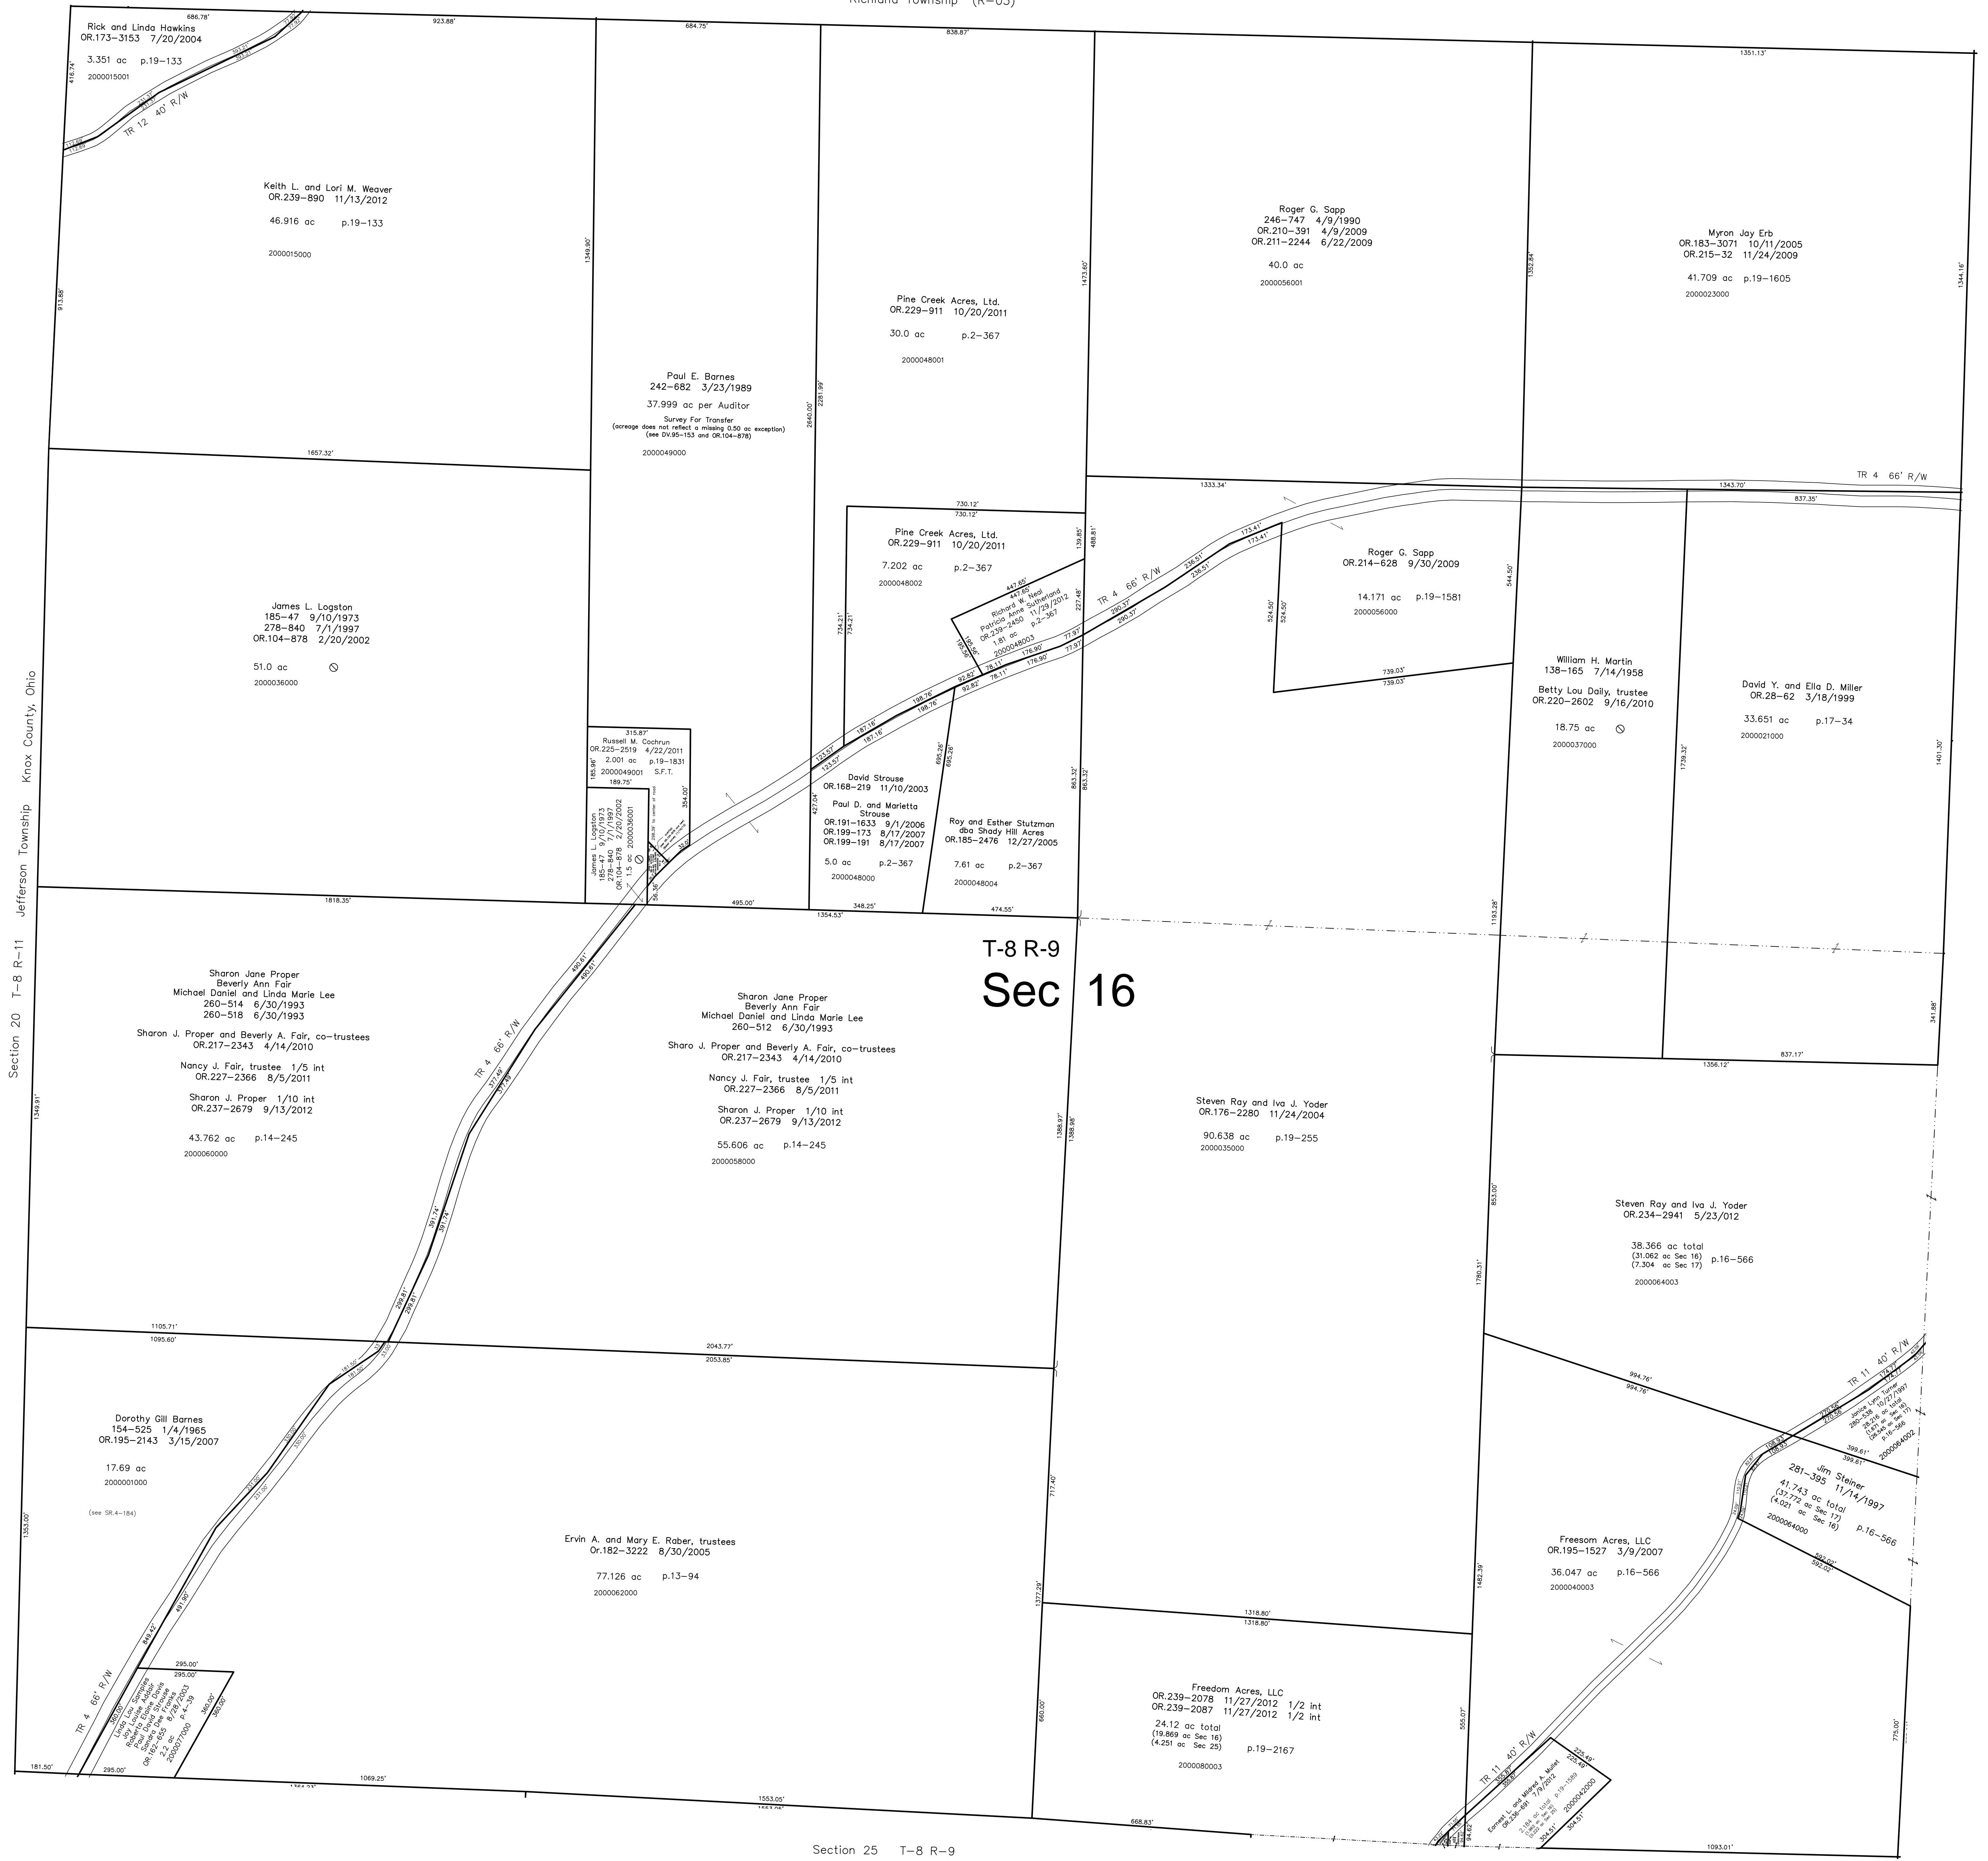


Section 20 T-8 R-11 Jefferson Township Knox County, Ohio

Richland Township (R-07)
Section 17 T-8 R-9

Section 25 T-8 R-9
Richland Township (R-01)

Last Revision: 11/15/2013

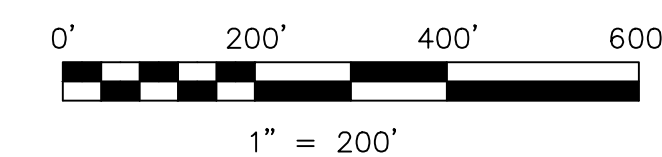

S.F.T. new survey required
for next transfer

LET IT BE KNOWN, THIS MAP HAS BEEN PREPARED AS A REFERENCE GUIDE TO PROPERTY OWNERSHIP. WE BELIEVE THIS INFORMATION TO BE CORRECT AND CURRENT, HOWEVER IT IS NOT INTENDED FOR ANY LEGAL USE, WHETHER IT BE IN SALES, TRANSFERS, TRADES, LEASES OF ANY TYPE, ETC., AND DO NOT ACCEPT RESPONSIBILITY FOR ERRORS OF ANY NATURE OR OMISSIONS CONTAINED HEREIN.

T-8, R-9, Section 16
Richland Twp.
Holmes County, Ohio

R-02