


Section 6 T-8 R-9
Richland Township (R-04)

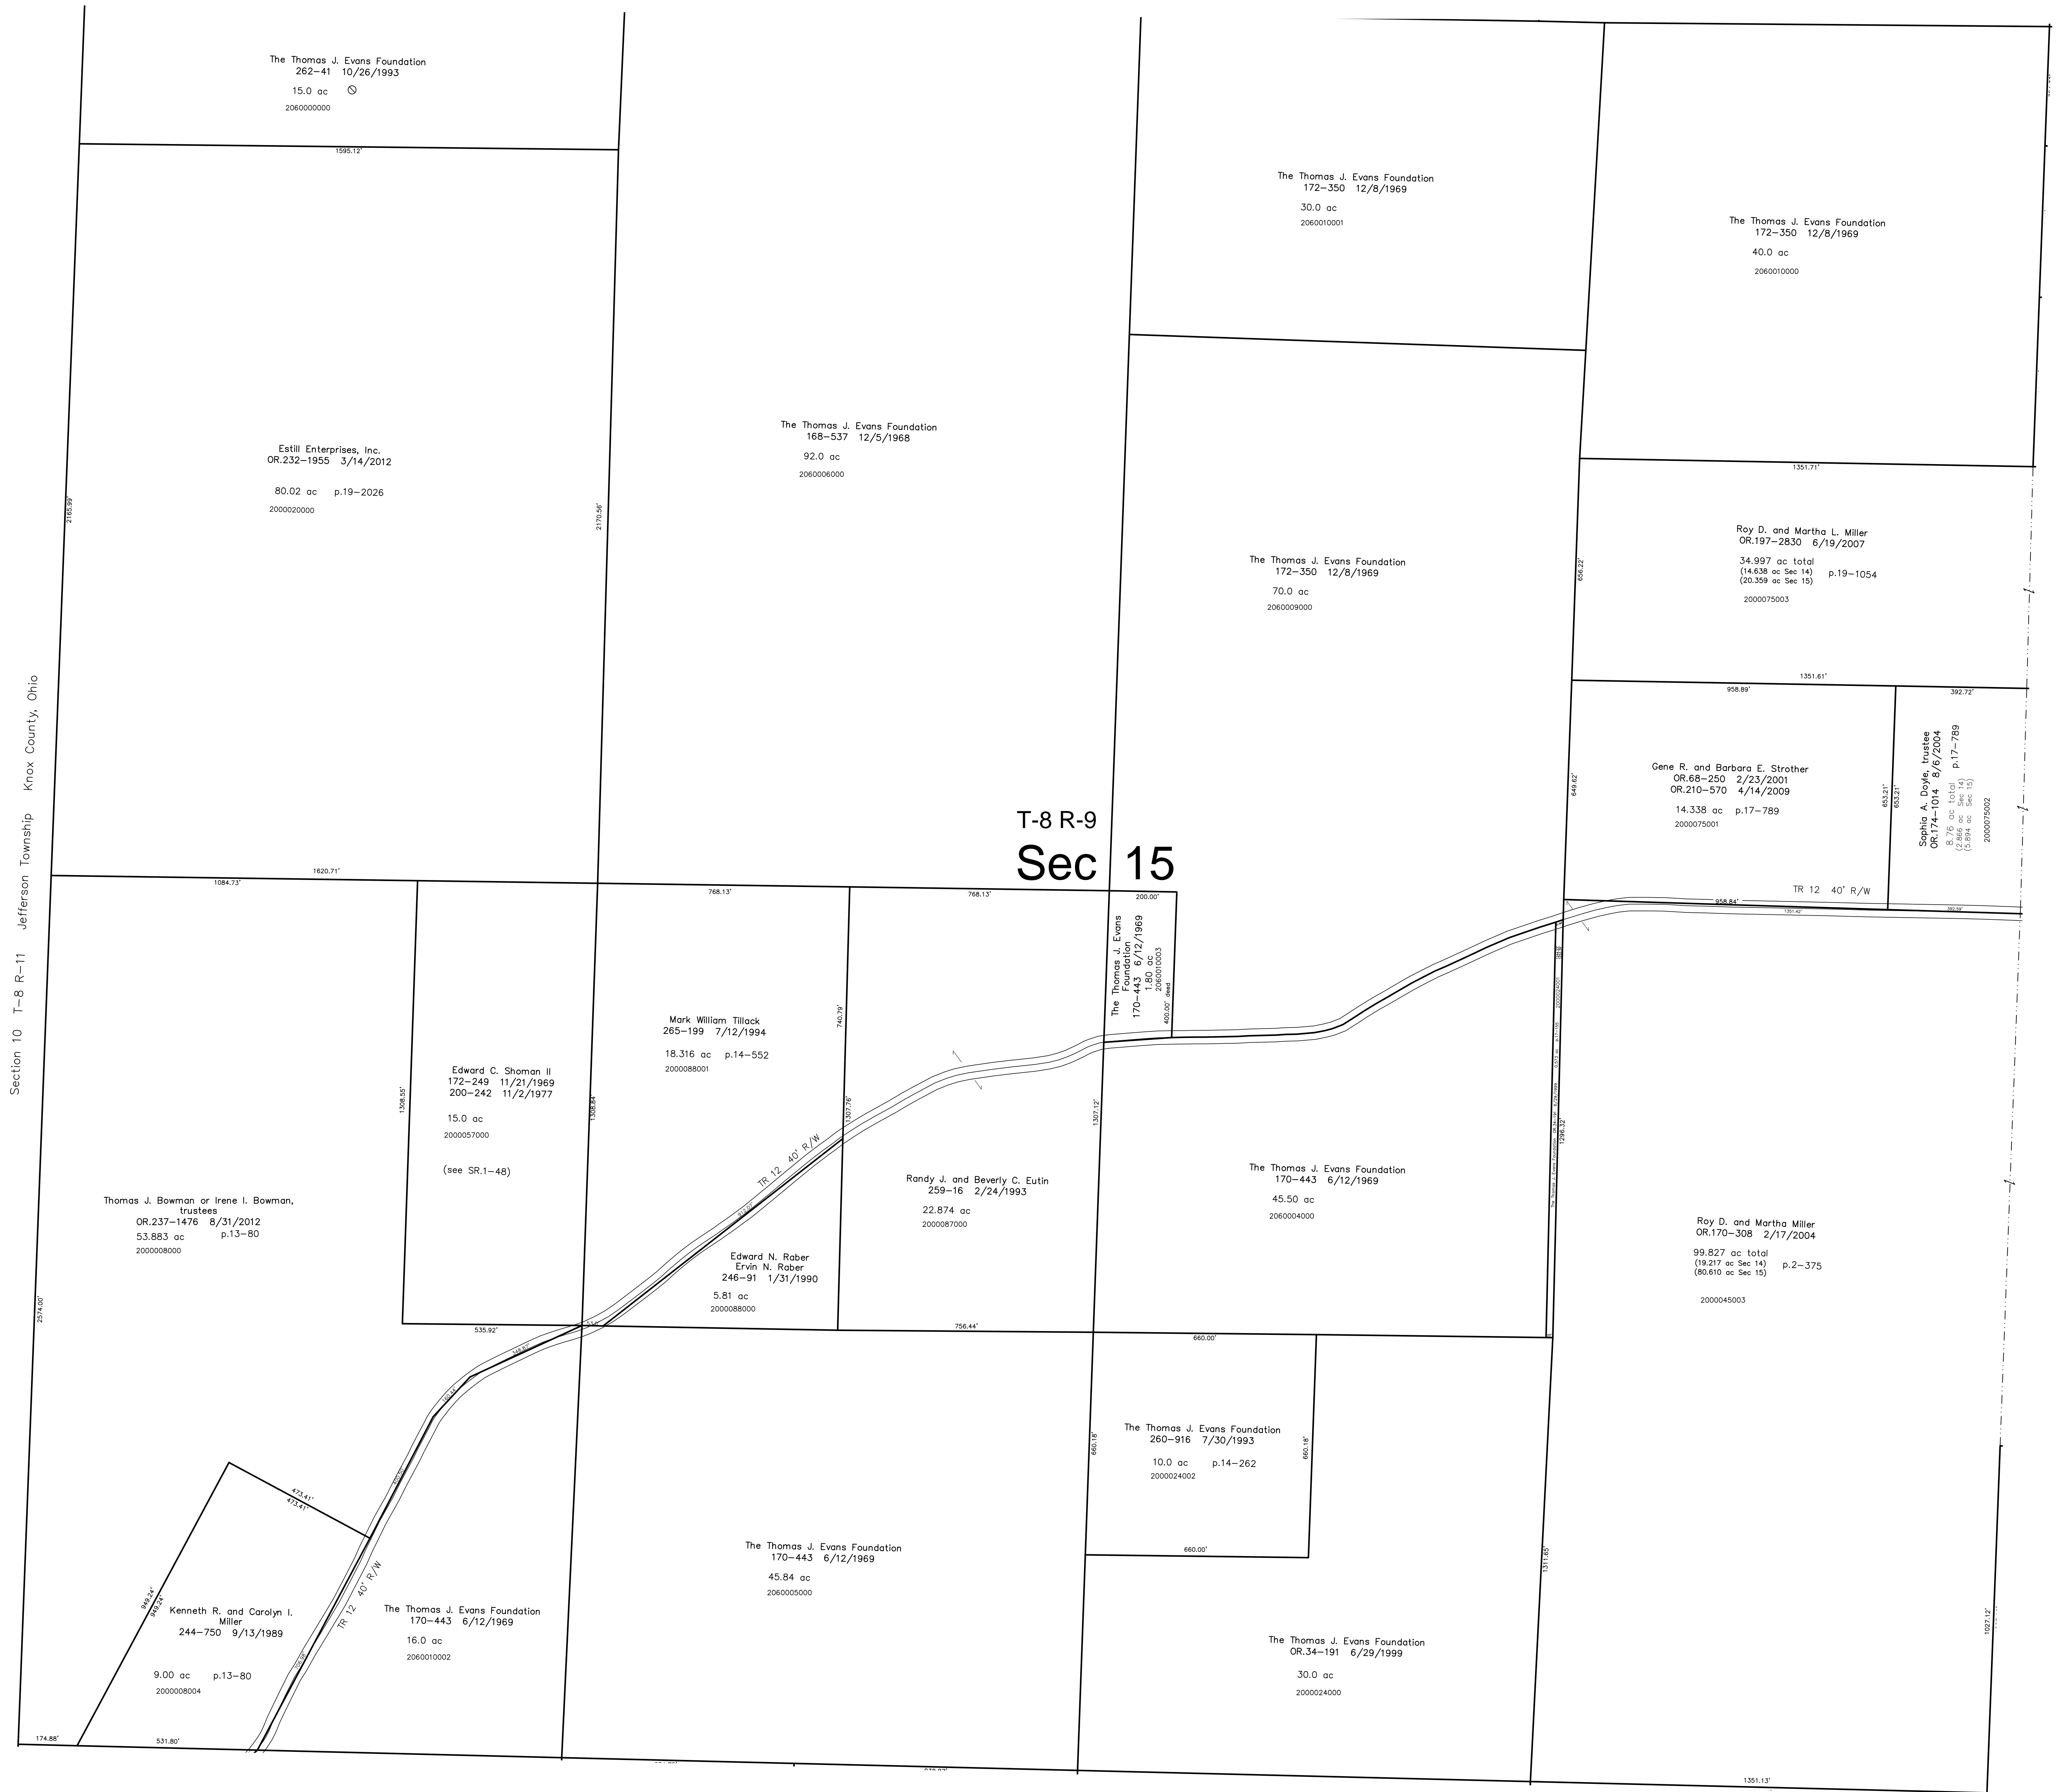

Section 10 T-8 R-11 Jefferson Township Knox County, Ohio


Richland Township (R-08)
Section 14 T-8 R-9

Section 16 T-8 R-9
Richland Township (R-02)

Last Revision: 8/31/2012

T-8, R-9, Section 15
Richland Twp.
Holmes County, Ohio

R-03

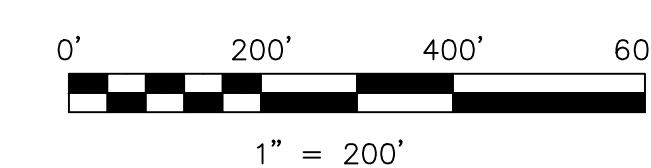

S.F.T. new survey required for next transfer

LET IT BE KNOWN, THIS MAP HAS BEEN PREPARED AS A REFERENCE GUIDE TO PROPERTY OWNERSHIP. WE BELIEVE THIS INFORMATION TO BE CORRECT AND CURRENT, HOWEVER IT IS NOT INTENDED FOR ANY LEGAL USE, WHETHER IT BE IN SALES, TRANSFERS, TRADES, LEASES OR ANY TYPE, ETC., AND DO NOT ACCEPT RESPONSIBILITY FOR ERRORS OF ANY NATURE OR OMISSIONS CONTAINED HEREIN.