


Section 17 T-8 R-9
Richland Township (R-07)

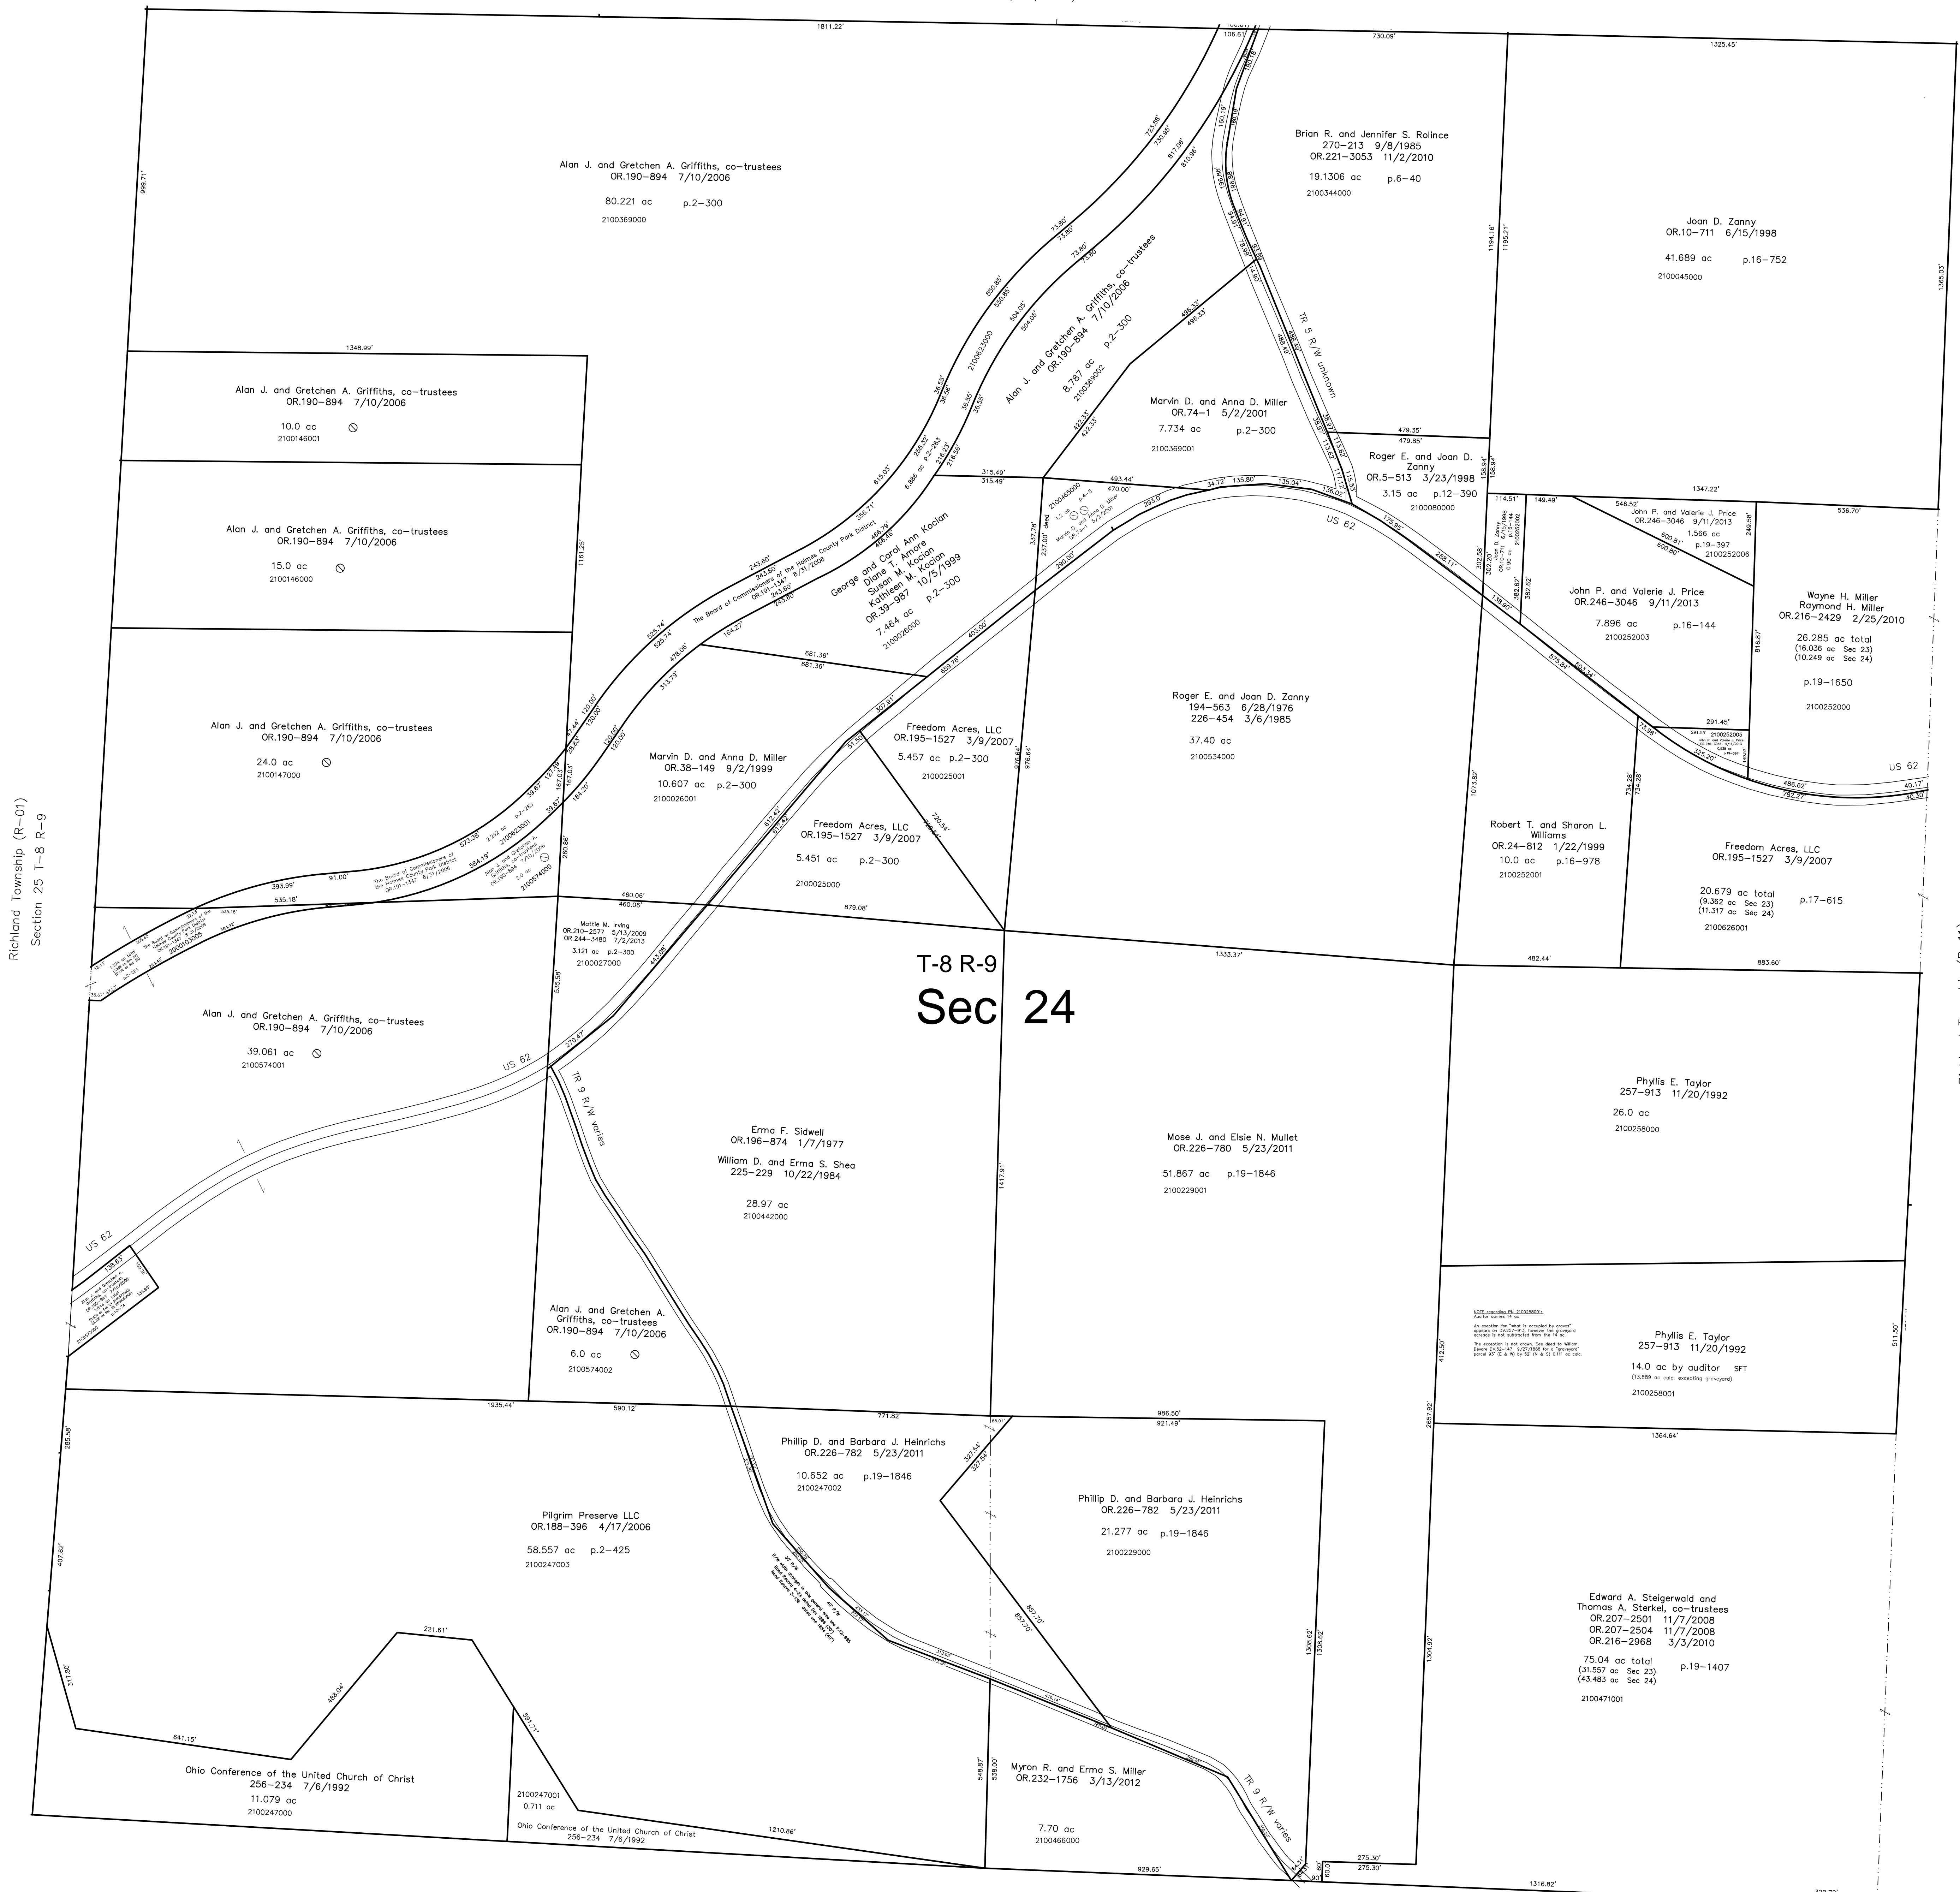

Richland Township (R-01)
Section 25 T-8 R-9


Richland Township (R-11)
Section 23 T-8 R-9

Section 4 T-7 R-9
Tiverton Township
Coshocton County, Ohio

Section 3 T-7 R-9
Tiverton Township

Last Revision: 9/11/2013
T-8, R-9, Section 24
Richland Twp.
Holmes County, Ohio

R-06

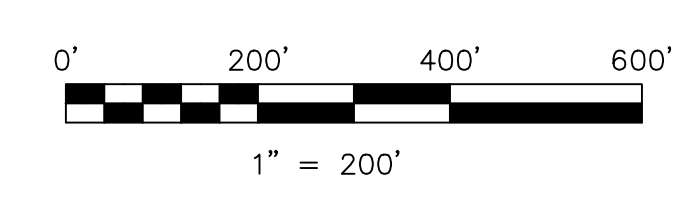

S.F.T. new survey required
for next transfer

LET IT BE KNOWN, THIS MAP HAS BEEN PREPARED AS A REFERENCE GUIDE TO PROPERTY OWNERSHIP. WE BELIEVE THIS INFORMATION TO BE CORRECT AND CURRENT, HOWEVER IT IS NOT INTENDED FOR ANY LEGAL USE, WHETHER IT BE IN SALES, TRANSFERS, TRADES, LEASES OF ANY TYPE, ETC., AND DO NOT ACCEPT RESPONSIBILITY FOR ERRORS OF ANY NATURE OR OMISSIONS CONTAINED HEREIN.