


Section 19 T-8 R-9  
Richland Township (R-17)

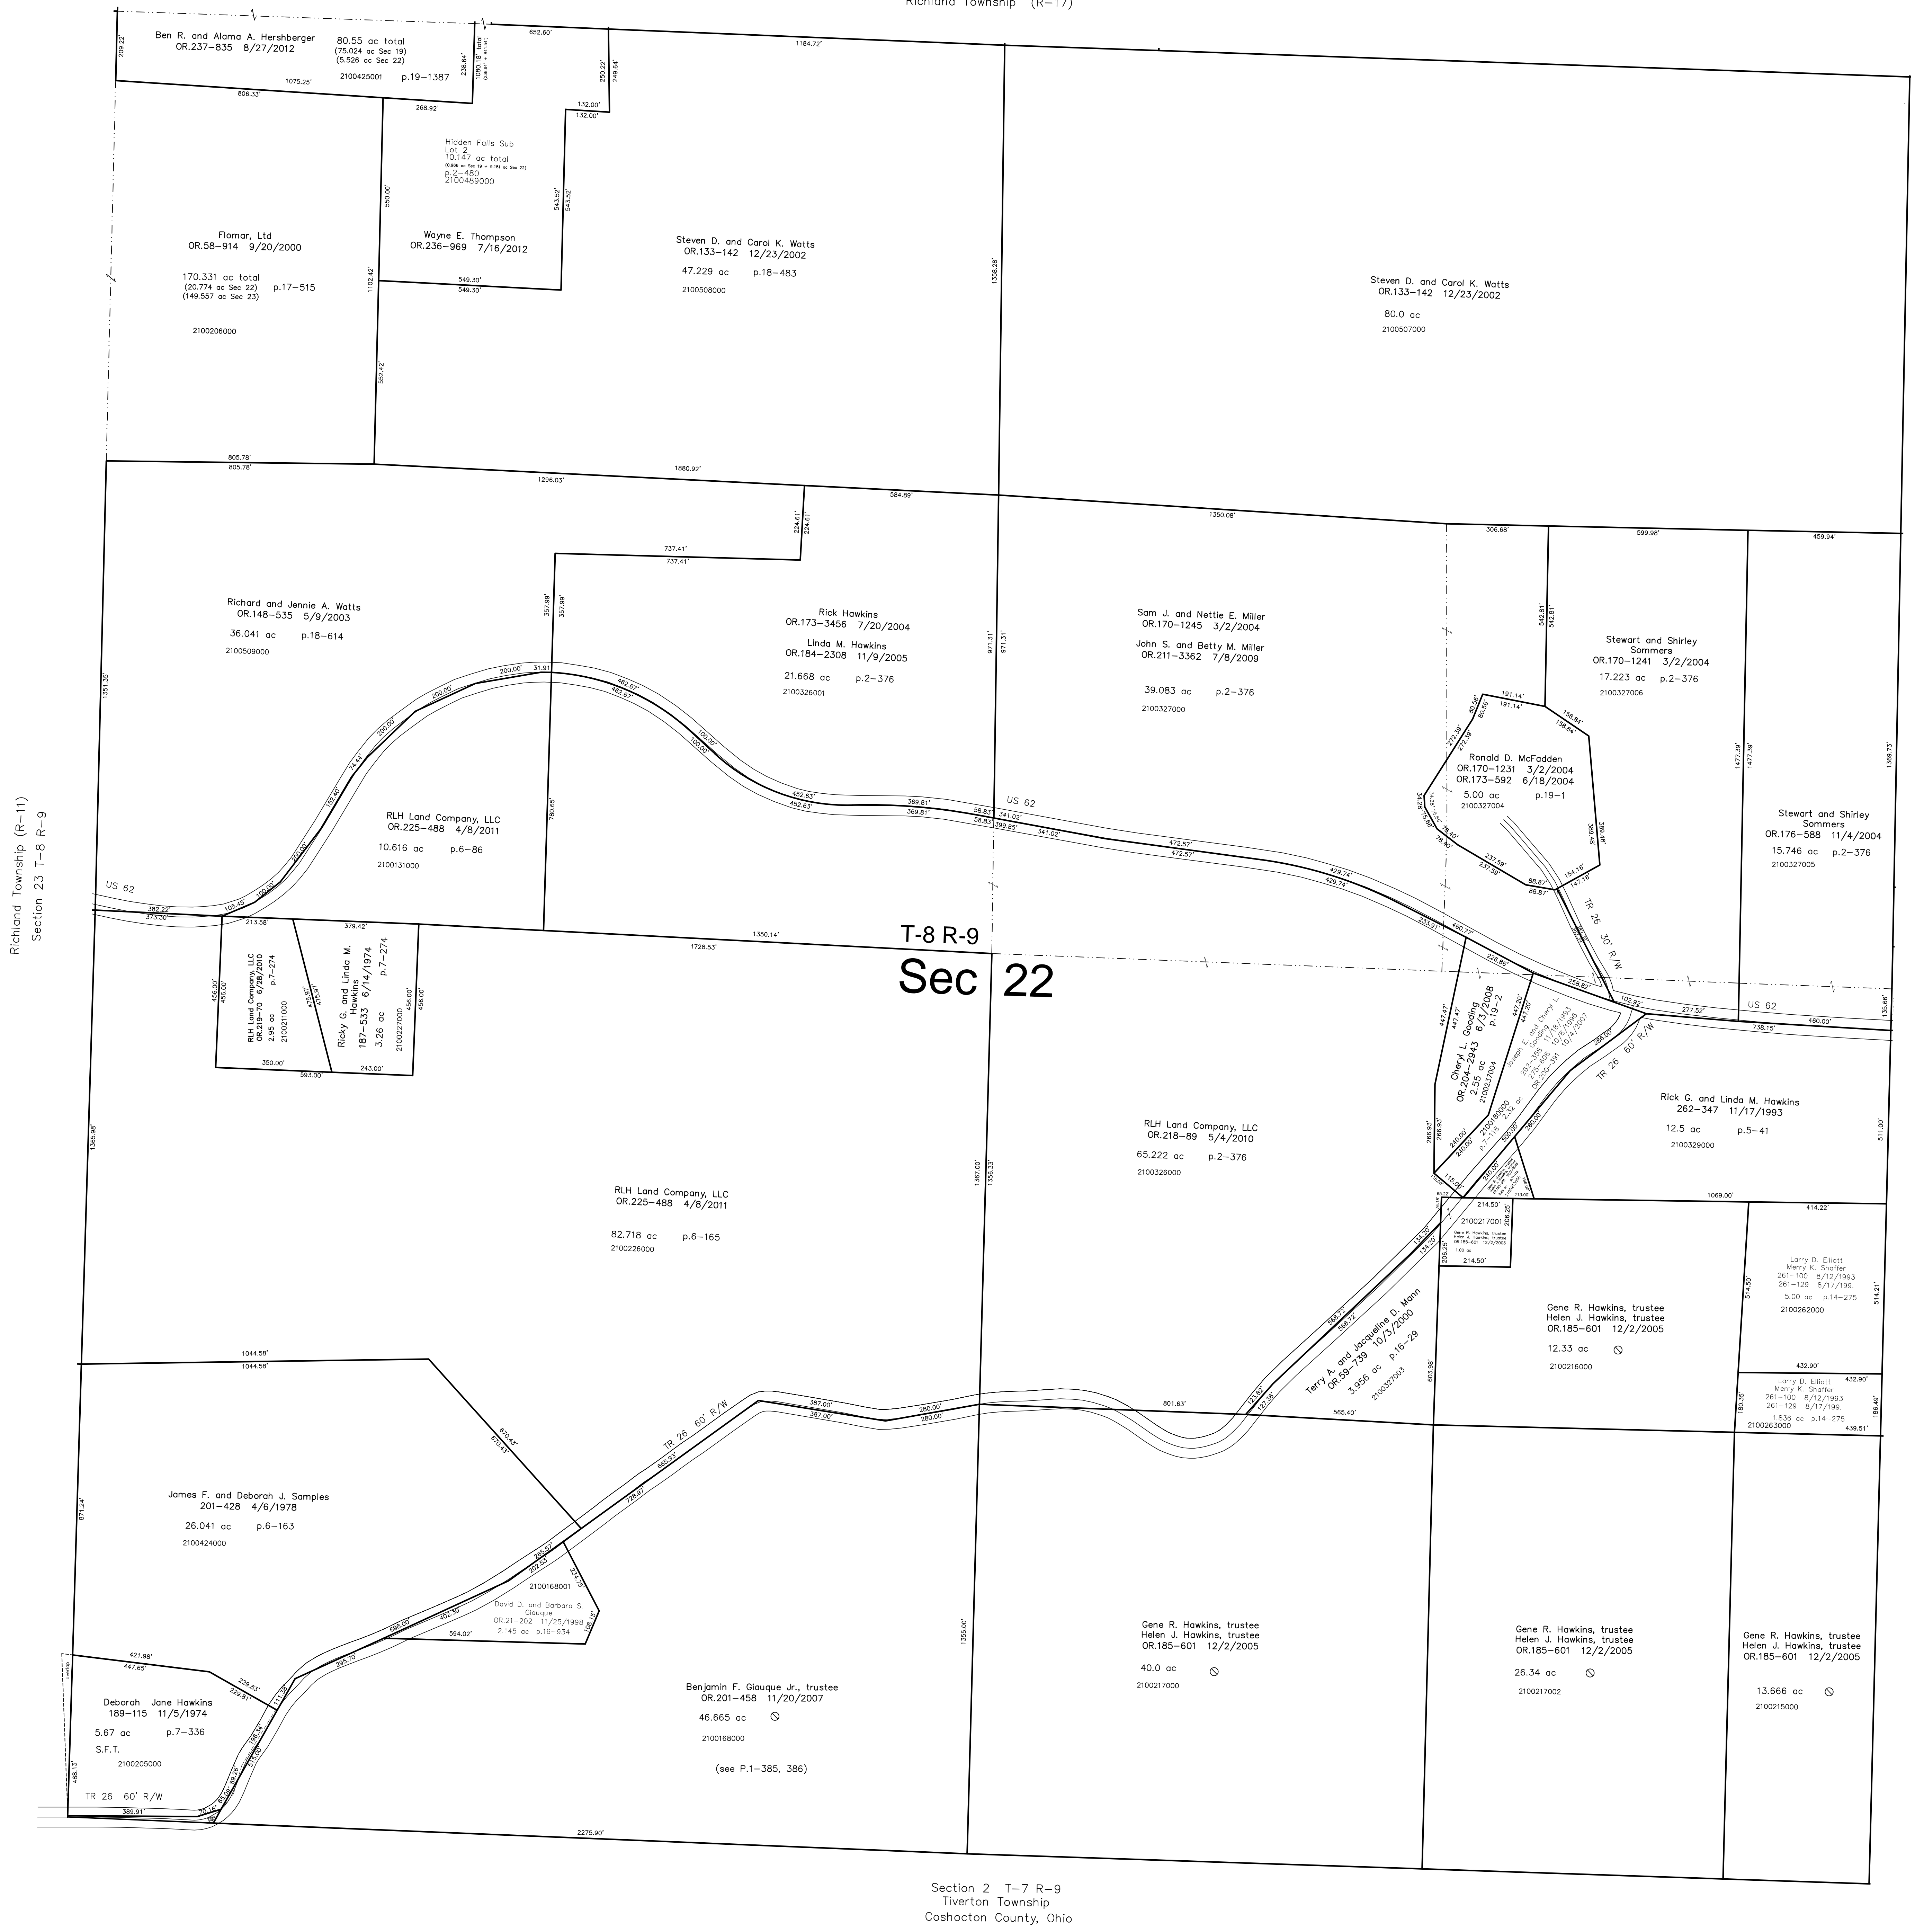


Section 2 T-7 R-9  
Tiverton Township  
Coshocton County, Ohio

Richland Township (R-11)  
Section 23 T-8 R-9

Richland Township (R-21)  
Section 21 T-8 R-9

nw 1/4 Hidden Falls Subdivision  
p.2-480 plotted 7/10/2009

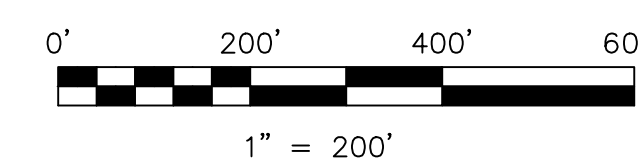

S.F.T. new survey required  
for next transfer

LET IT BE KNOWN, THIS MAP HAS BEEN PREPARED AS A REFERENCE  
GUIDE TO PROPERTY OWNERSHIP. WE BELIEVE THIS INFORMATION TO  
BE CORRECT AND CURRENT, HOWEVER IT IS NOT INTENDED FOR ANY  
LEGAL USE, WHETHER IT BE IN SALES, TRANSFERS, TRADES, LEASES  
OF ANY TYPE, ETC., AND DO NOT ACCEPT RESPONSIBILITY FOR  
ERRORS OF ANY NATURE OR OMISSIONS CONTAINED HEREIN.

Last Revision: 8/27/2012

**T-8, R-9, Section 22**  
**Richland Twp.**  
**Holmes County, Ohio**

# R-16