



Section 2 T-8 R-9  
Richland Township (R-20)

Richland Township (R-14)  
Section 8 T-8 R-9

Richland Township (R-24)  
Section 10 T-8 R-9

T-8 R-9  
Sec 9

Section 12 T-8 R-9  
Richland Township (R-18)

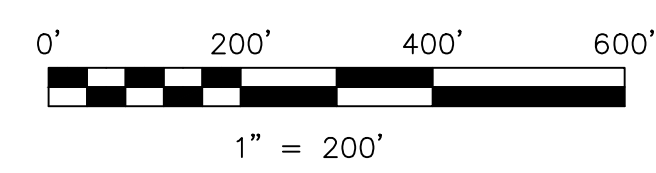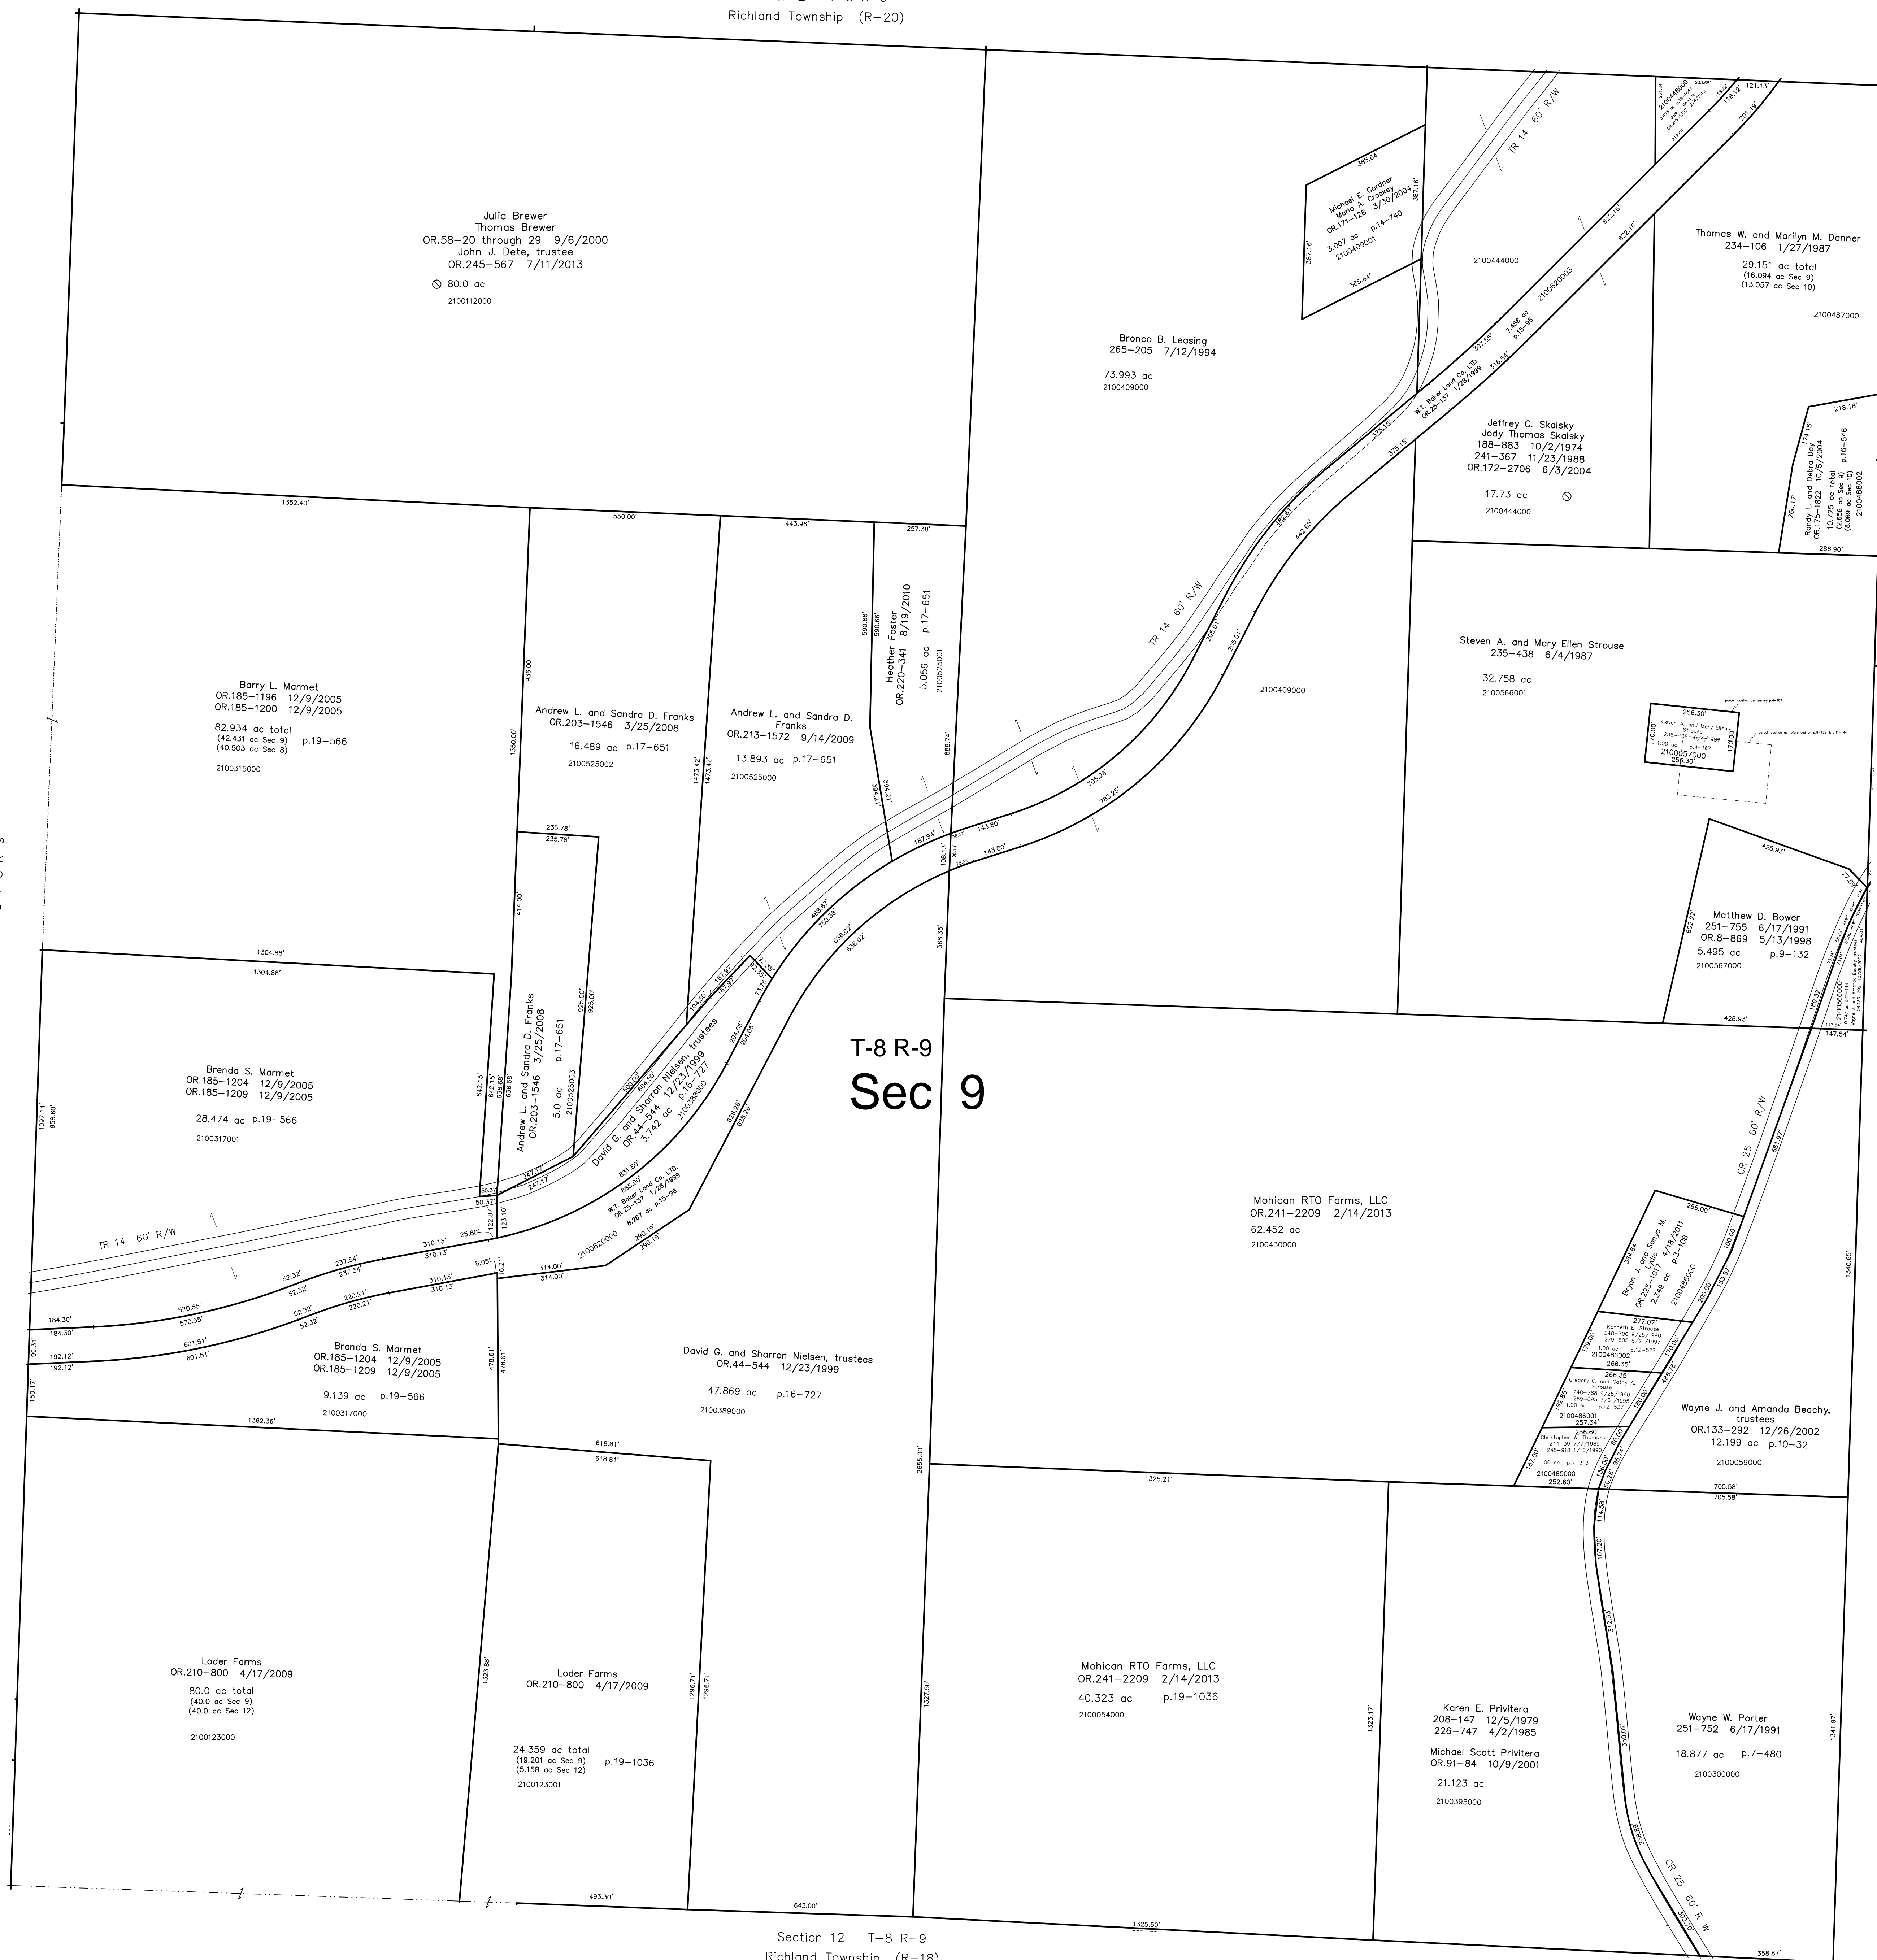

S.F.T. new survey required  
for next transfer

LET IT BE KNOWN, THIS MAP HAS BEEN PREPARED AS A REFERENCE GUIDE TO PROPERTY OWNERSHIP. WE BELIEVE THIS INFORMATION TO BE CORRECT AND CURRENT, HOWEVER IT IS NOT INTENDED FOR ANY LEGAL USE, WHETHER IT BE IN SALES, TRANSFERS, TRADES, LEASES OF ANY TYPE, ETC., AND DO NOT ACCEPT RESPONSIBILITY FOR ERRORS OF ANY NATURE OR OMISSIONS CONTAINED HEREIN.

Last Revision: 7/11/2013

**T-8, R-9, Section 9**  
**Richland Twp.**  
**Holmes County, Ohio**

**R-19**