

Section 15 T-8 R-8
Richland Township (R-28)

(R-23)
Sec 11
T-8 R-9


Richland Township (R-22)
Section 20 T-8 R-9

Richland Township (R-32)
Section 17 T-8 R-8

T-8 R-8
Sec 16

Section 25 T-8 R-8
Richland Township (R-21)


(R-21)
Sec 21
T-8 R-9

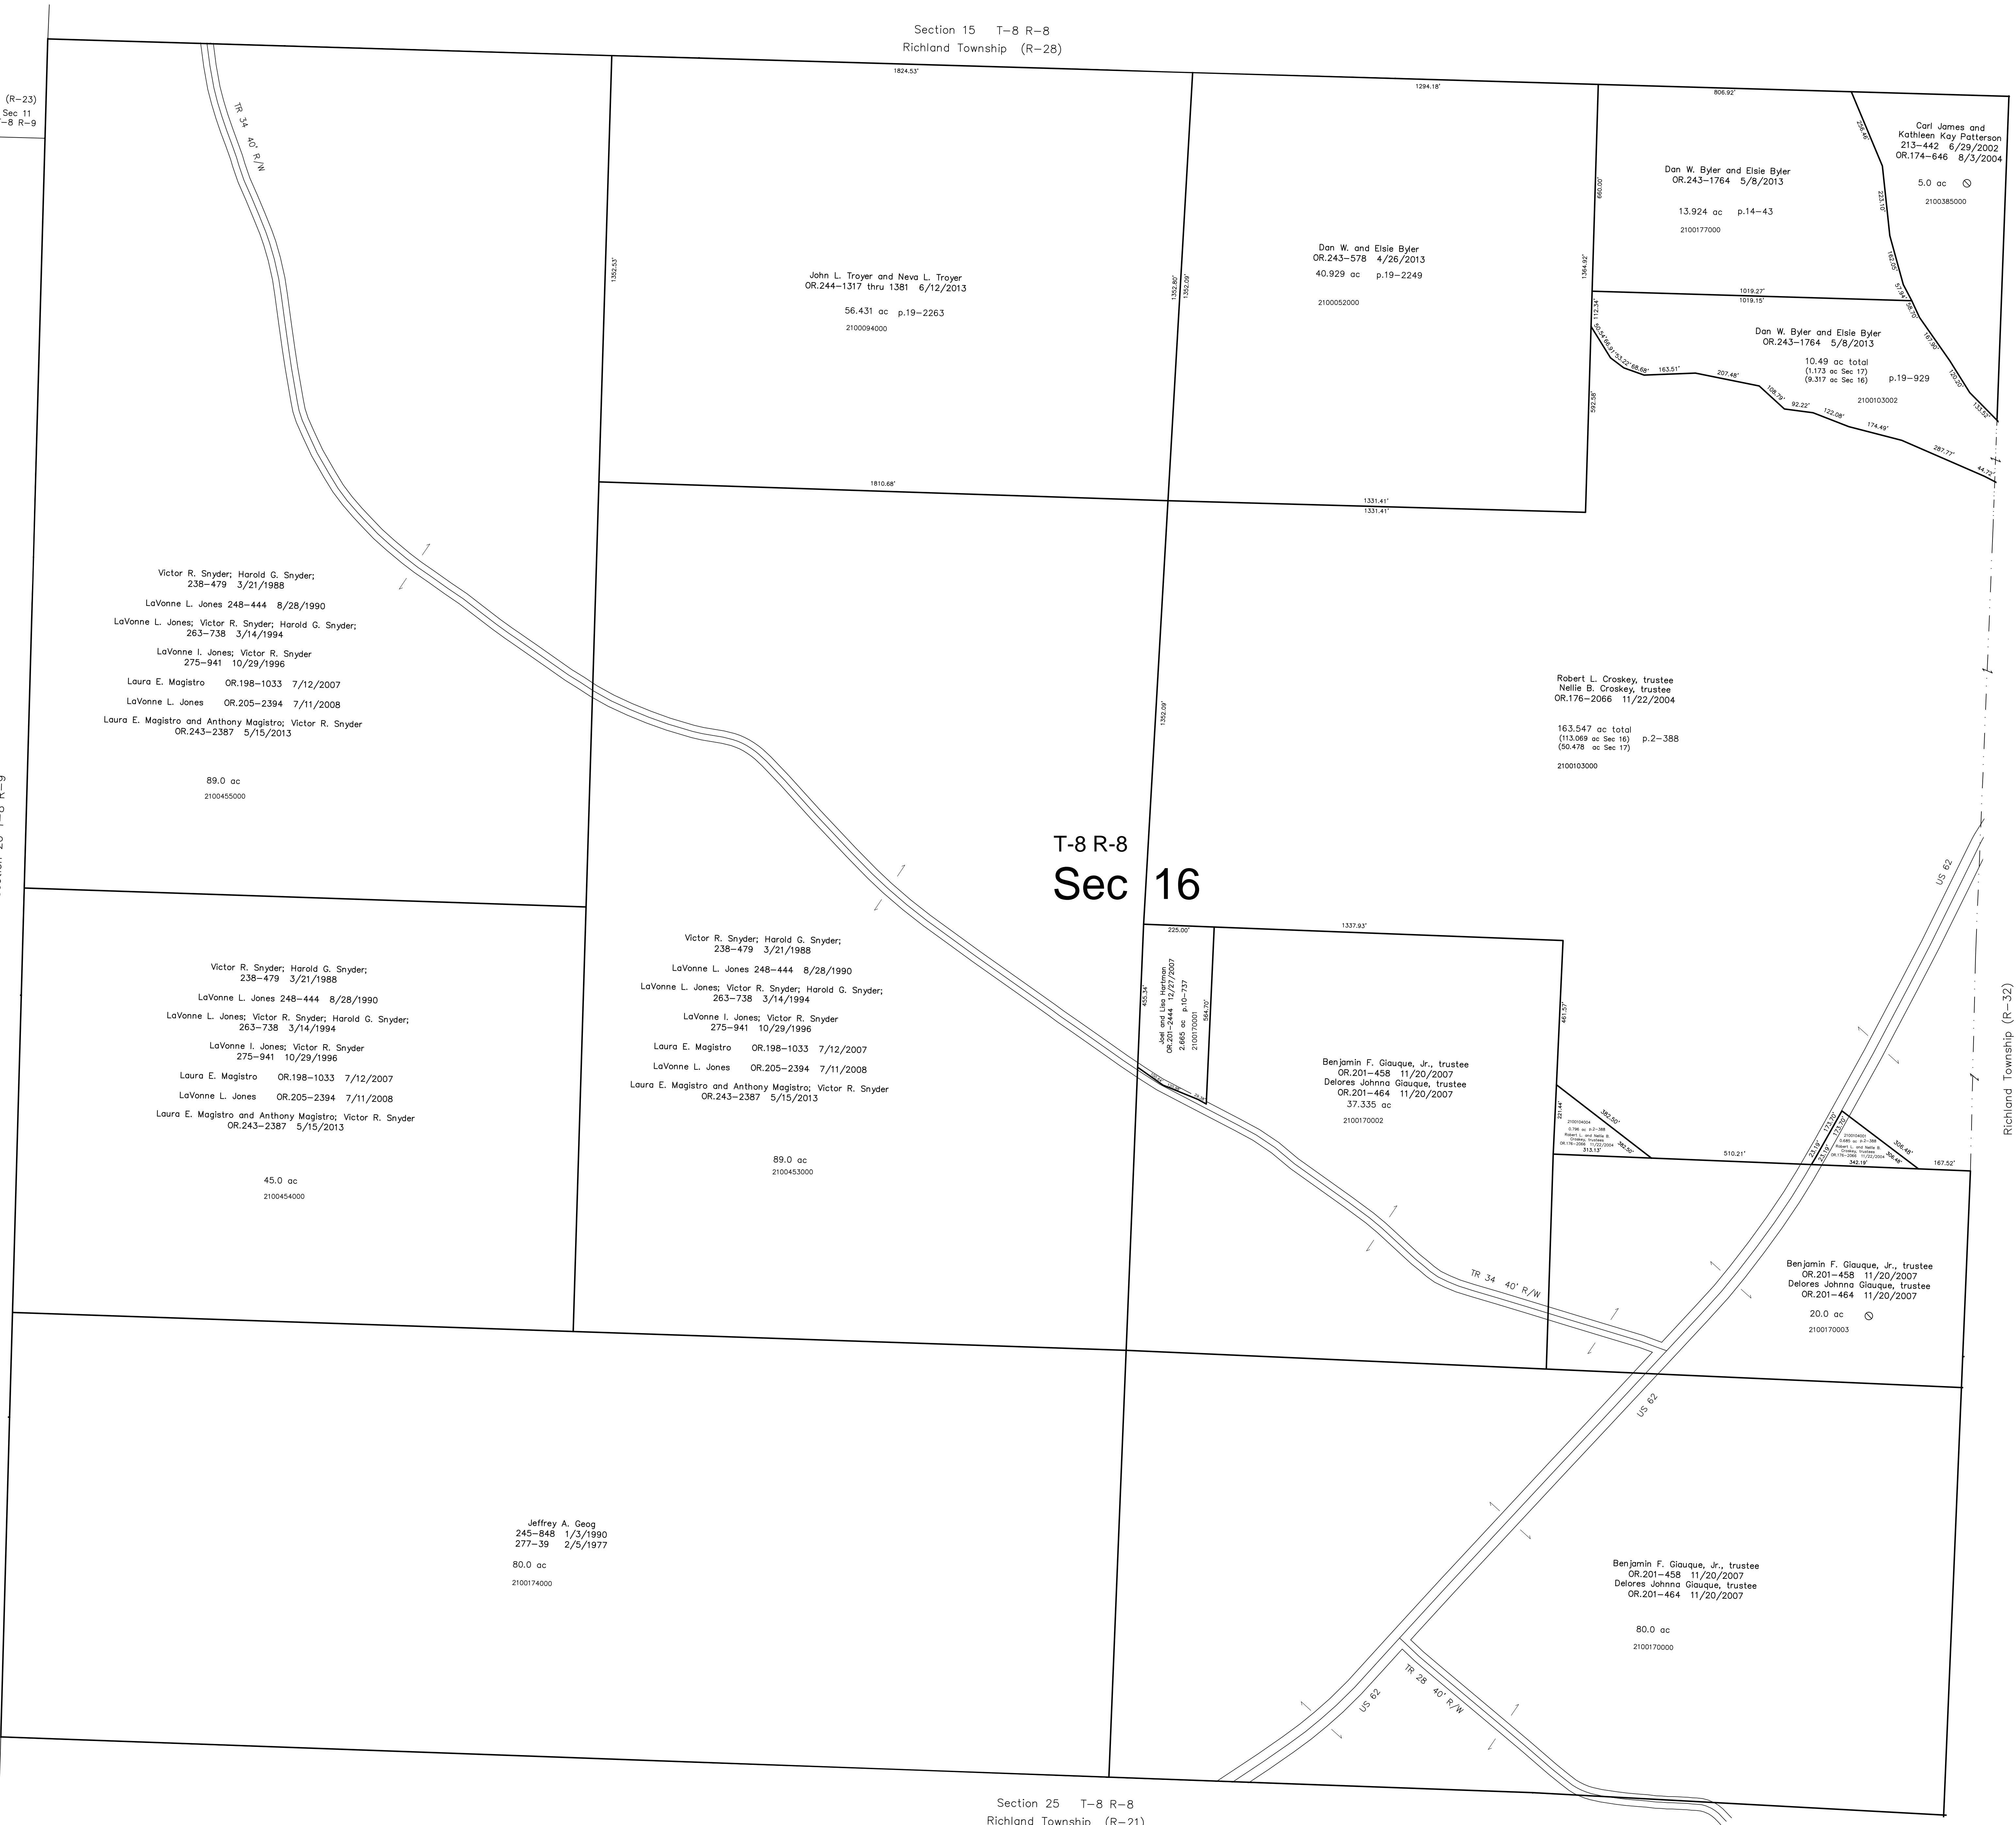

Last Revision: 6/12/2013

T-8, R-8, Section 16
Richland Twp.
Holmes County, Ohio

R-27

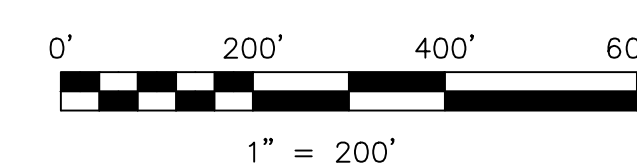

S.F.T. new survey required
for next transfer

LET IT BE KNOWN, THIS MAP HAS BEEN PREPARED AS A REFERENCE GUIDE TO PROPERTY OWNERSHIP. WE BELIEVE THIS INFORMATION TO BE CORRECT AND CURRENT, HOWEVER IT IS NOT INTENDED FOR ANY LEGAL USE, WHETHER IT BE IN SALES, TRANSFERS, TRUSTS, LEASES OF ANY TYPE, ETC., AND DO NOT ACCEPT RESPONSIBILITY FOR ERRORS OF ANY NATURE OR OMISSIONS CONTAINED HEREIN.