

KX-01

KX-05

KX-09


R-05

R-15

R-04


R-09

R-14

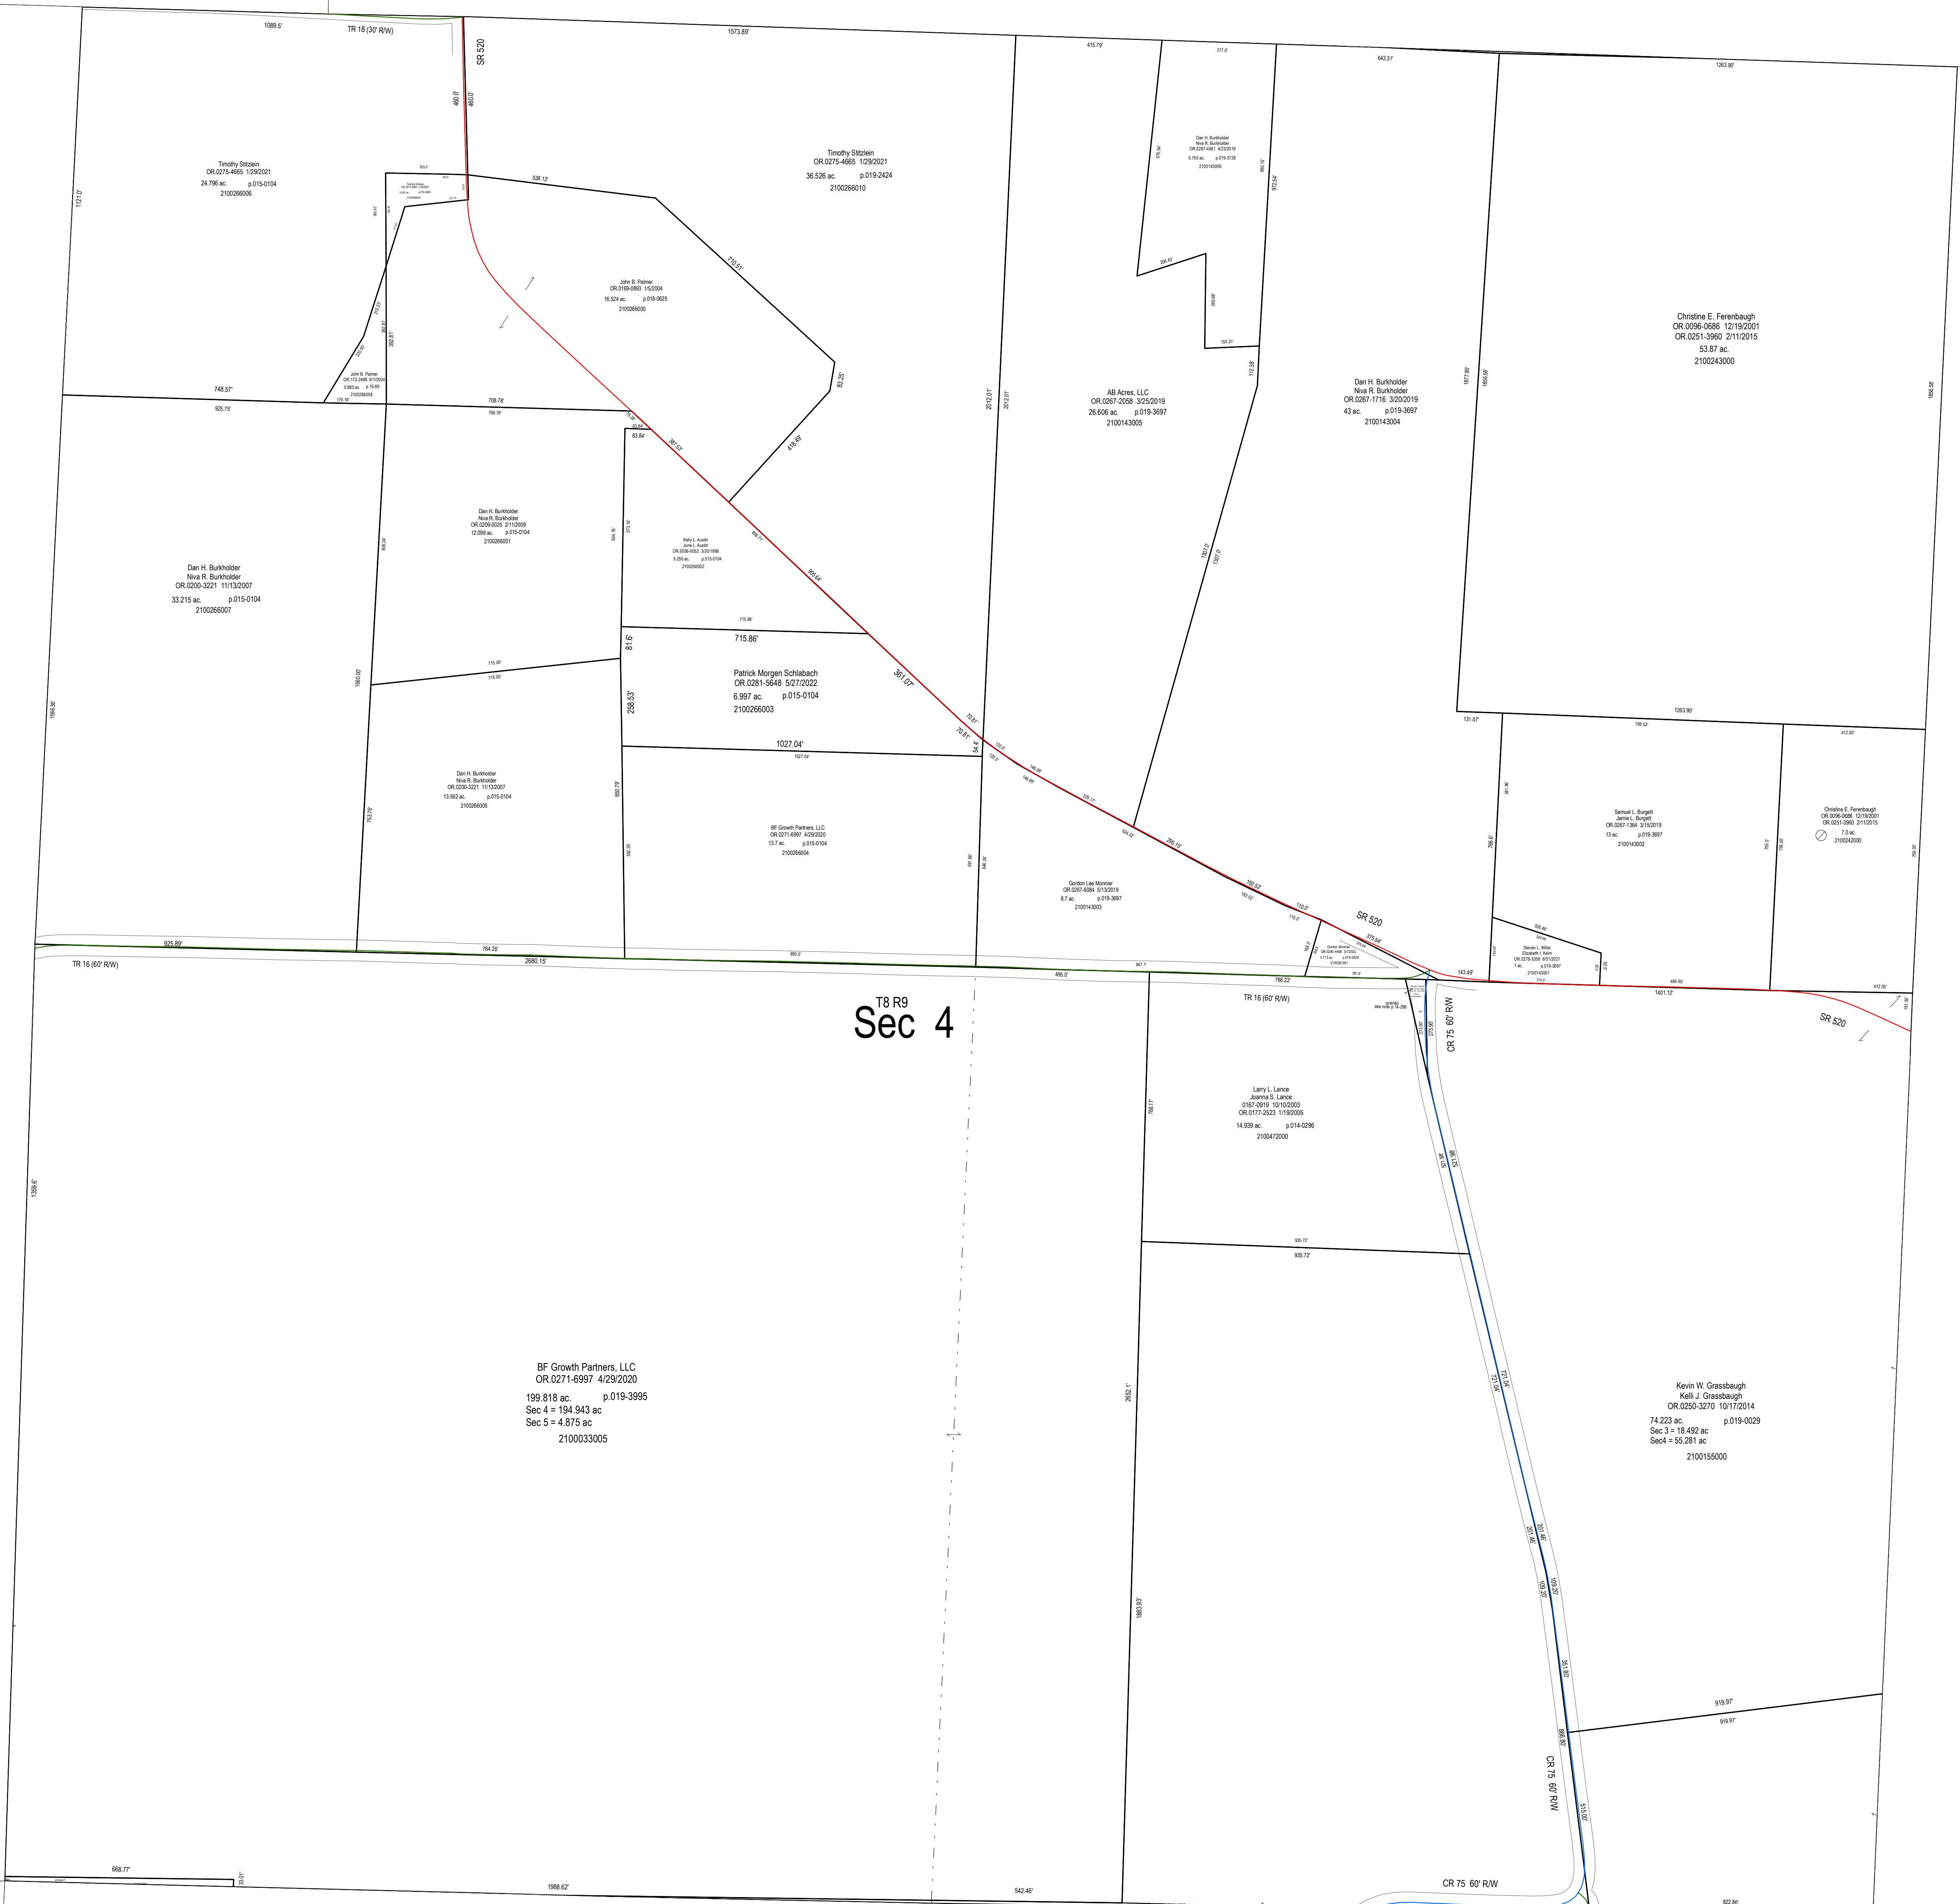

T8 R9  
Sec 4

BF Growth Partners, LLC  
 OR 0271-6997 4/29/2020  
 199.818 ac. p.019-3995  
 Sec 4 = 194.943 ac  
 Sec 5 = 4.875 ac  
 2100033005

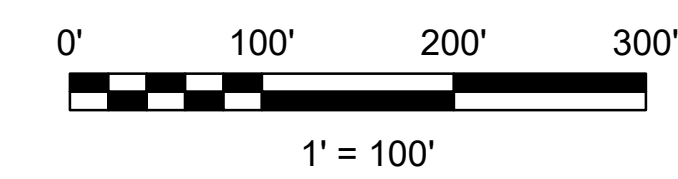

LET IT BE KNOWN, THIS MAP HAS BEEN PREPARED AS A REFERENCE GUIDE TO PROPERTY OWNERSHIP. WE BELIEVE THIS INFORMATION TO BE CORRECT AND CURRENT, HOWEVER, IT IS NOT INTENDED FOR ANY LEGAL USE, WHETHER IT BE SALES, TRANSFERS, TRADES, LEASES OF ANY TYPE, ETC. AND DO NOT ACCEPT RESPONSIBILITY FOR ERRORS OF ANY NATURE OR OMISSIONS CONTAINED HEREIN.

S.F.T.  
 new survey required  
 for next transfer

Last Revision: 1/3/2023



**Sec. 4, T-8, R-9  
 Richland Twp.  
 Holmes County, Ohio**

# R-10