


OVERLAP
This corner is covered by both DV 198-783 (Morr 1.77 ac.) and original deeds to Lakeland Beach A 2003 survey recorded in Plat Book 2 Pg. 359 includes this within Outlot 5.

Lakeland Beach Subdivision
Original plat signed by Commissioners 3/5/1923
Revised by CJ 14, Page 234 on 6/5/1923
Recorded Plat Book 1, Pages 379-380 10/24/1923

Replat of Outlot 3
Lots 332 thru 337 recorded Plat Book 19-745 6/28/2006

S.F.T. new survey required for next transfer

LET IT BE KNOWN, THIS MAP HAS BEEN PREPARED AS A REFERENCE GUIDE TO PROPERTY OWNERSHIP. WE BELIEVE THIS INFORMATION TO BE CORRECT AND CURRENT, HOWEVER IT IS NOT INTENDED FOR ANY LEGAL USE, WHETHER IT BE IN SALES, TRANSFERS, TRUSTS, LEASES OR ANY TYPE, ETC., AND DO NOT ACCEPT RESPONSIBILITY FOR ERRORS OF ANY NATURE OR OMISSIONS CONTAINED HEREIN.

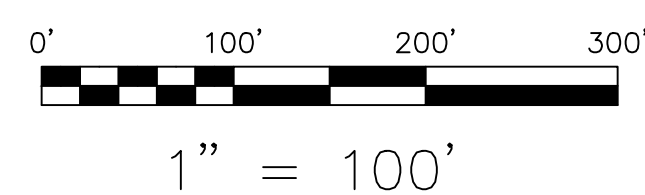

LOTS

2360070000	1	Robert F. and Karen A. McCurdy OR.176-2678 12/1/2004 0.055 ac
2360001000	2	Robert F. and Karen A. McCurdy OR.176-2678 12/1/2004 0.05 ac
2360003000	3	Robert F. and Karen A. McCurdy OR.182-2001 8/18/2005 0.05 ac
2360075000	4	Robert F. and Karen A. McCurdy OR.182-2001 8/18/2005 0.055 ac
2300762000	5	James Murray and Beatrice Kathryn Smith DV.216-531 3/18/1982 DV.229-252 11/1/1985 DV.229-254 11/1/1985 0.055 ac
2360008000	6	Chad M. and Donaldson Mikelanne North OR.177-677 12/21/2004 0.055 ac
2360009000	7	LLMK Ltd. OR.168-3029 12/16/2003
2360076000	8	LLMK Ltd. OR.168-3029 12/16/2003 0.055 ac
2360077000	9	Prairie Lane Furniture OR.176-1826 11/18/2004 0.055 ac
2360100000	10	Charles F. and Charles E. and Cherie R. Kick OR.160-345 8/12/2003 OR.167-2261 10/28/2003 0.064 ac
2360110000	11	Charles F. and Charles E. and Cherie R. Kick OR.160-345 8/12/2003 OR.167-2261 10/28/2003 0.064 ac
2360120000	12	Charles F. and Charles E. and Cherie R. Kick OR.160-345 8/12/2003 OR.167-2261 10/28/2003
2360078000	13	Charles F. and Charles E. and Cherie R. Kick OR.160-345 8/12/2003 OR.167-2261 10/28/2003 0.055 ac
2360079000	14	Charles F. and Charles E. and Cherie R. Kick OR.160-345 8/12/2003 OR.167-2261 10/28/2003 0.055 ac
2360130000	15	Charles F. and Charles E. and Cherie R. Kick OR.160-345 8/12/2003 OR.167-2261 10/28/2003
2360140000	16	LLMK Ltd. OR.168-3029 12/16/2003
2360150000	17	LLMK Ltd. OR.168-3029 12/16/2003
2360160000	18	LLMK Ltd. OR.168-3029 12/16/2003
2360190000	19	LLMK Ltd. OR.168-3029 12/16/2003
2360020000	20	LLMK Ltd. OR.168-3029 12/16/2003
2360021000	21	LLMK Ltd. OR.168-3029 12/16/2003
2360170000	22	LLMK Ltd. OR.168-3029 12/16/2003
2360180000	23	LLMK Ltd. OR.168-3029 12/16/2003
2360022000	24	LLMK Ltd. OR.168-3029 12/16/2003
2360023000	25	LLMK Ltd. OR.168-3029 12/16/2003
2360024000	26	LLMK Ltd. OR.168-3029 12/16/2003
2360025000	27	LLMK Ltd. OR.168-3029 12/16/2003
2360026000	28	LLMK Ltd. OR.168-3029 12/16/2003
2360027000	29	Prairie Lane Furniture OR.158-130 7/24/2003
2360028000	30	Prairie Lane Furniture OR.158-130 7/24/2003
2360029000	31	Andy J. and Fannie E. Miller OR.157-795 7/22/2003
2360030000	32	LLMK Ltd. OR.168-3029 12/16/2003
2360031000	33	LLMK Ltd. OR.168-3029 12/16/2003
2360032000	34	LLMK Ltd. OR.168-3029 12/16/2003
2360033000	35	LLMK Ltd. OR.168-3029 12/16/2003
2360034000	36	LLMK Ltd. OR.168-3029 12/16/2003
2360035000	37	LLMK Ltd. OR.168-3029 12/16/2003
2360036000	38	LLMK Ltd. OR.168-3029 12/16/2003
2360037000	39	LLMK Ltd. OR.168-3029 12/16/2003
2360038000	40	LLMK Ltd. OR.168-3029 12/16/2003
2360039000	41	Lisa M. Nelson OR.148-525 5/9/2003
2360040000	42	Lisa M. Nelson OR.148-525 5/9/2003
2360041000	43	Lisa M. Nelson OR.148-525 5/9/2003
2360069000	44	Lisa M. Nelson OR.148-525 5/9/2003 0.055 ac
2360081000	45	Rebecca A. Miller OR.177-1103 12/28/2004 0.055 ac
2360082000	46	Rebecca A. Miller OR.177-1103 12/28/2004 0.055 ac
2360083000	47	Rebecca A. Miller OR.177-1103 12/28/2004 0.08 ac
2300741000	48	Ben R. and Cheryl A. Thompson OR.157-450 7/21/2003 0.07 ac
2360042000	49	Ben R. and Cheryl A. Thompson OR.157-450 7/21/2003 0.07 ac
2360043000	50	Ben R. and Cheryl A. Thompson OR.157-450 7/21/2003 0.056 ac
2300745000	51	Floyd G. and Viola F. Gerlach, co-trustees OR.170-1846 3/9/2004 0.07 ac
2300746000	52	Floyd G. and Viola F. Gerlach, co-trustees OR.170-1846 3/9/2004 0.07 ac
2300747000	53	Floyd G. and Viola F. Gerlach, co-trustees OR.170-1846 3/9/2004 0.07 ac

LOTS

2300757000	54	Erin L. Rodgers fka Persinger aka Rogers OR.176-139 10/29/2004 0.055 ac
2300751000	55	Erin L. Rodgers fka Persinger aka Rogers OR.176-139 10/29/2004 0.055 ac
2360044000	56	Erin L. Rodgers fka Persinger aka Rogers OR.176-139 10/29/2004
2360045000	57	Michael A. Kick OR.187-1413 3/20/2006
2360046000	58	Michael A. Kick OR.187-1413 3/20/2006
2360047000	59	Southwest Construction LLC OR.157-279 7/18/2003
2360048000	60	Curt J. and Daniel A. Stauffer OR.157-276 7/18/2003
2360049000	61	Roy A. Hershberger OR.157-758 7/22/2003
2360050000	62	Ricky D. and Pamela S. Smith OR.158-427 7/28/2003
2360051000	63	Michael A. Kick OR.187-1413 3/20/2006
2360052000	64	Michael A. Kick OR.187-1413 3/20/2006
2360053000	65	Erin L. Rodgers fka Persinger aka Rogers OR.176-139 10/29/2004
2360054000	66	Erin L. Rodgers fka Persinger aka Rogers OR.176-139 10/29/2004
2360055000	67	Erin L. Rodgers fka Persinger aka Rogers OR.176-139 10/29/2004
2360056000	68	Floyd G. and Viola F. Gerlach, co-trustees OR.170-1846 3/9/2004
2360057000	69	Floyd G. and Viola F. Gerlach, co-trustees OR.170-1846 3/9/2004
2360058000	70	Floyd G. and Viola F. Gerlach, co-trustees OR.170-1846 3/9/2004 0.06 ac
2360059000	71-91	Vacated
2360060000	92	Molter A. and Carol Koenig DV.274-30 4/11/1995
2360061000	93	Molter A. and Carol Koenig DV.274-30 4/11/1995
2360062000	94	Molter A. and Carol Koenig DV.274-30 4/11/1995
2360063000	95	Molter A. and Carol Koenig DV.274-30 4/11/1995
2360064000	96	Paula M. Krommes DV.265-657 8/23/1994
2360065000	97	Paula M. Krommes DV.265-657 8/23/1994
2300766000	98	Paula M. Krommes DV.265-657 8/23/1994 0.07 ac
2300767000	99	Paula M. Krommes DV.265-657 8/23/1994 0.07 ac
2300742000	100	George K. and Stacy J. Read DV.240-457 9/20/1988
2300743000	101	George K. and Stacy J. Read DV.240-457 9/20/1988
2300744000	102	George K. and Stacy J. Read DV.240-457 9/20/1988
2300745000	103	George K. and Stacy J. Read DV.232-450 9/24/1986 0.055 ac
2300755000	104	George K. and Stacy J. Read DV.232-450 9/24/1986 0.07 ac
2300749000	Ept 105	James A. and Barbara E. Warters DV.239-54 5/17/1988 OR.171-1291 4/12/2004 OR.171-1293 4/12/2004
2300756000	Wpt 105	George K. and George S. Speedy Read DV.232-450 9/24/1986
2300750000	106	James A. and Barbara E. Warters DV.239-54 5/17/1988 OR.171-1291 4/12/2004 OR.171-1293 4/12/2004 0.055 ac
2300764000	107	Charlotte K. Duncon OR.62-751 11/20/2000 0.06 ac
2300765000	108	Charlotte K. Duncon OR.62-751 11/20/2000 0.06 ac
2300752000	109	Christine L. Gayheart OR.26-883 2/25/1999
2300753000	110	Christine L. Gayheart OR.26-883 2/25/1999
2300760000	Ept 111	Ronald D. Manchester, Jr. DV.277-614 3/31/1997
2300758000	Wpt 111	Ronald D. Manchester, Jr. DV.277-614 3/31/1997
2300759000	112	Ronald D. Manchester, Jr. DV.277-614 3/31/1997 0.05 ac
2360065000	113	Paula M. Krommes DV.265-657 8/23/1994
2360066000	114	Molter A. and Carol Koenig DV.274-30 4/11/1995
2360067000	115	Molter A. and Carol Koenig DV.274-30 4/11/1995
2360068000	116	Molter A. and Carol Koenig DV.274-30 4/11/1995
2360004001	332	LLMK, Ltd. OR.168-3029 12/16/2003 0.055 ac
2360004002	333	LLMK, Ltd. OR.168-3029 12/16/2003 0.5 ac
2360004003	334	LLMK, Ltd. OR.168-3029 12/16/2003 0.5 ac
2360004004	335	LLMK, Ltd. OR.168-3029 12/16/2003 0.5 ac
2360004005	336	LLMK, Ltd. OR.168-3029 12/16/2003 0.5 ac
2360004006	337	Charles E. and Cherie R. Kick OR.180-1270 7/14/2006 0.6 ac

OUT LOTS

2360000000	A 1	LLMK, Ltd. OR.168-3029 12/16/2003 4.378 ac
2360000001	B 1	Lisa M. Nelson OR.148-525 5/9/2003 0.176 ac
2360000001	C 1	Ben R. and Cheryl A. Thompson OR.157-450 7/21/2003 0.063 ac
2360000003	D 1	Rebecca A. Miller OR.177-1103 12/28/2004 0.101 ac
2360000004	E 1	Bernard and Janet Lewis OR.183-1697 9/23/2005 1.26 ac
2360002000	A 2	James Murray and Beatrice Kathryn Smith OR.183-1697 9/23/2005 0.112 ac
2360002001	B 2	LLMK, Ltd. OR.168-3029 12/16/2003 0.019 ac
2360002002	C 2	Robert F. and Karen A. McCurdy OR.176-2678 12/1/2004 p.19-248
2360002003	D 2	Chad M. North and Mikelanne Donaldson OR.177-677 12/21/2004 p.19-248
2360002004	E 2	Robert F. and Karen A. McCurdy OR.182-2001 8/18/2005 0.183 ac
2360002005	F 2	Robert F. and Karen A. McCurdy OR.184-3343 11/22/2005 p.19-248
2360002006	C 2	Robert F. and Karen A. McCurdy OR.184-3343 11/22/2005 p.19-248
2360004000	A 3	LLMK Ltd. OR.168-3029 12/16/2003 3.284 ac
2360005000	A 4	LLMK Ltd. OR.168-3029 12/16/2003 0.935 ac
2360074000	B 4	LLMK, Ltd. OR.188-928 4/24/2006 0.005 ac
2300761000	C 4	James Murray and Beatrice Kathryn Smith DV.216-531 3/18/1982 DV.229-252 11/1/1985 DV.229-254 11/1/1985 0.01 ac
2300748000	D 4	Elizabeth P. Carmichael OR.65-56 1/2/2001 0.055 ac
2360060000	A 5	LLMK, Ltd. OR.168-3029 12/16/2003 8.494 ac
2360007000	A 6	LLMK, Ltd. OR.168-3029 12/16/2003 12.205 ac
2300768000	B 6	Katie J.H. and Miriam J.H. and David J.H. Yoder 197-810 5/5/1977 8.58 ac
2300763000	C 6	Prairie Lane Furniture OR.188-930 4/24/2006 0.055 ac
2360080000	D 6	LLMK, Ltd. OR.168-3029 12/16/2003 0.055 ac
2300952000	E 6	LLMK, Ltd. OR.168-3029 12/16/2003 0.29 ac
2360007001	F 6	Prairie Lane Furniture OR.176-1826 11/18/2004 0.265 ac
2300952001	G 6	Bernard and Janet Lewis OR.183-1697 9/23/2005 0.925 ac

SECTION PARCELS

2300947000	1	Molter A. and Carol M. Koenig DV.274-32 4/11/1995 0.053 ac
2300946000	2	Molter A. and Carol M. Koenig DV.274-32 4/11/1995 0.102 ac
2300946001	3	Paula M. Krommes DV.274-35 4/11/1995 0.027 ac
2300950000	4	LLMK Ltd. OR.168-3029 12/16/2003 0.176 ac
2300951000	5	LLMK Ltd. OR.168-3029 12/16/2003 0.413 ac
2300951001	6	Bernard and Janet Lewis OR.183-1697 9/23/2005 0.097 ac

LAKELAND BEACH SUBDIVISION
T-18, R-14, SEC. 30
RIPLEY TWP.
HOLMES COUNTY, OHIO

Last Revision: 11/15/2006

RP-05C