


Big Prairie Village
see Map RP-05A

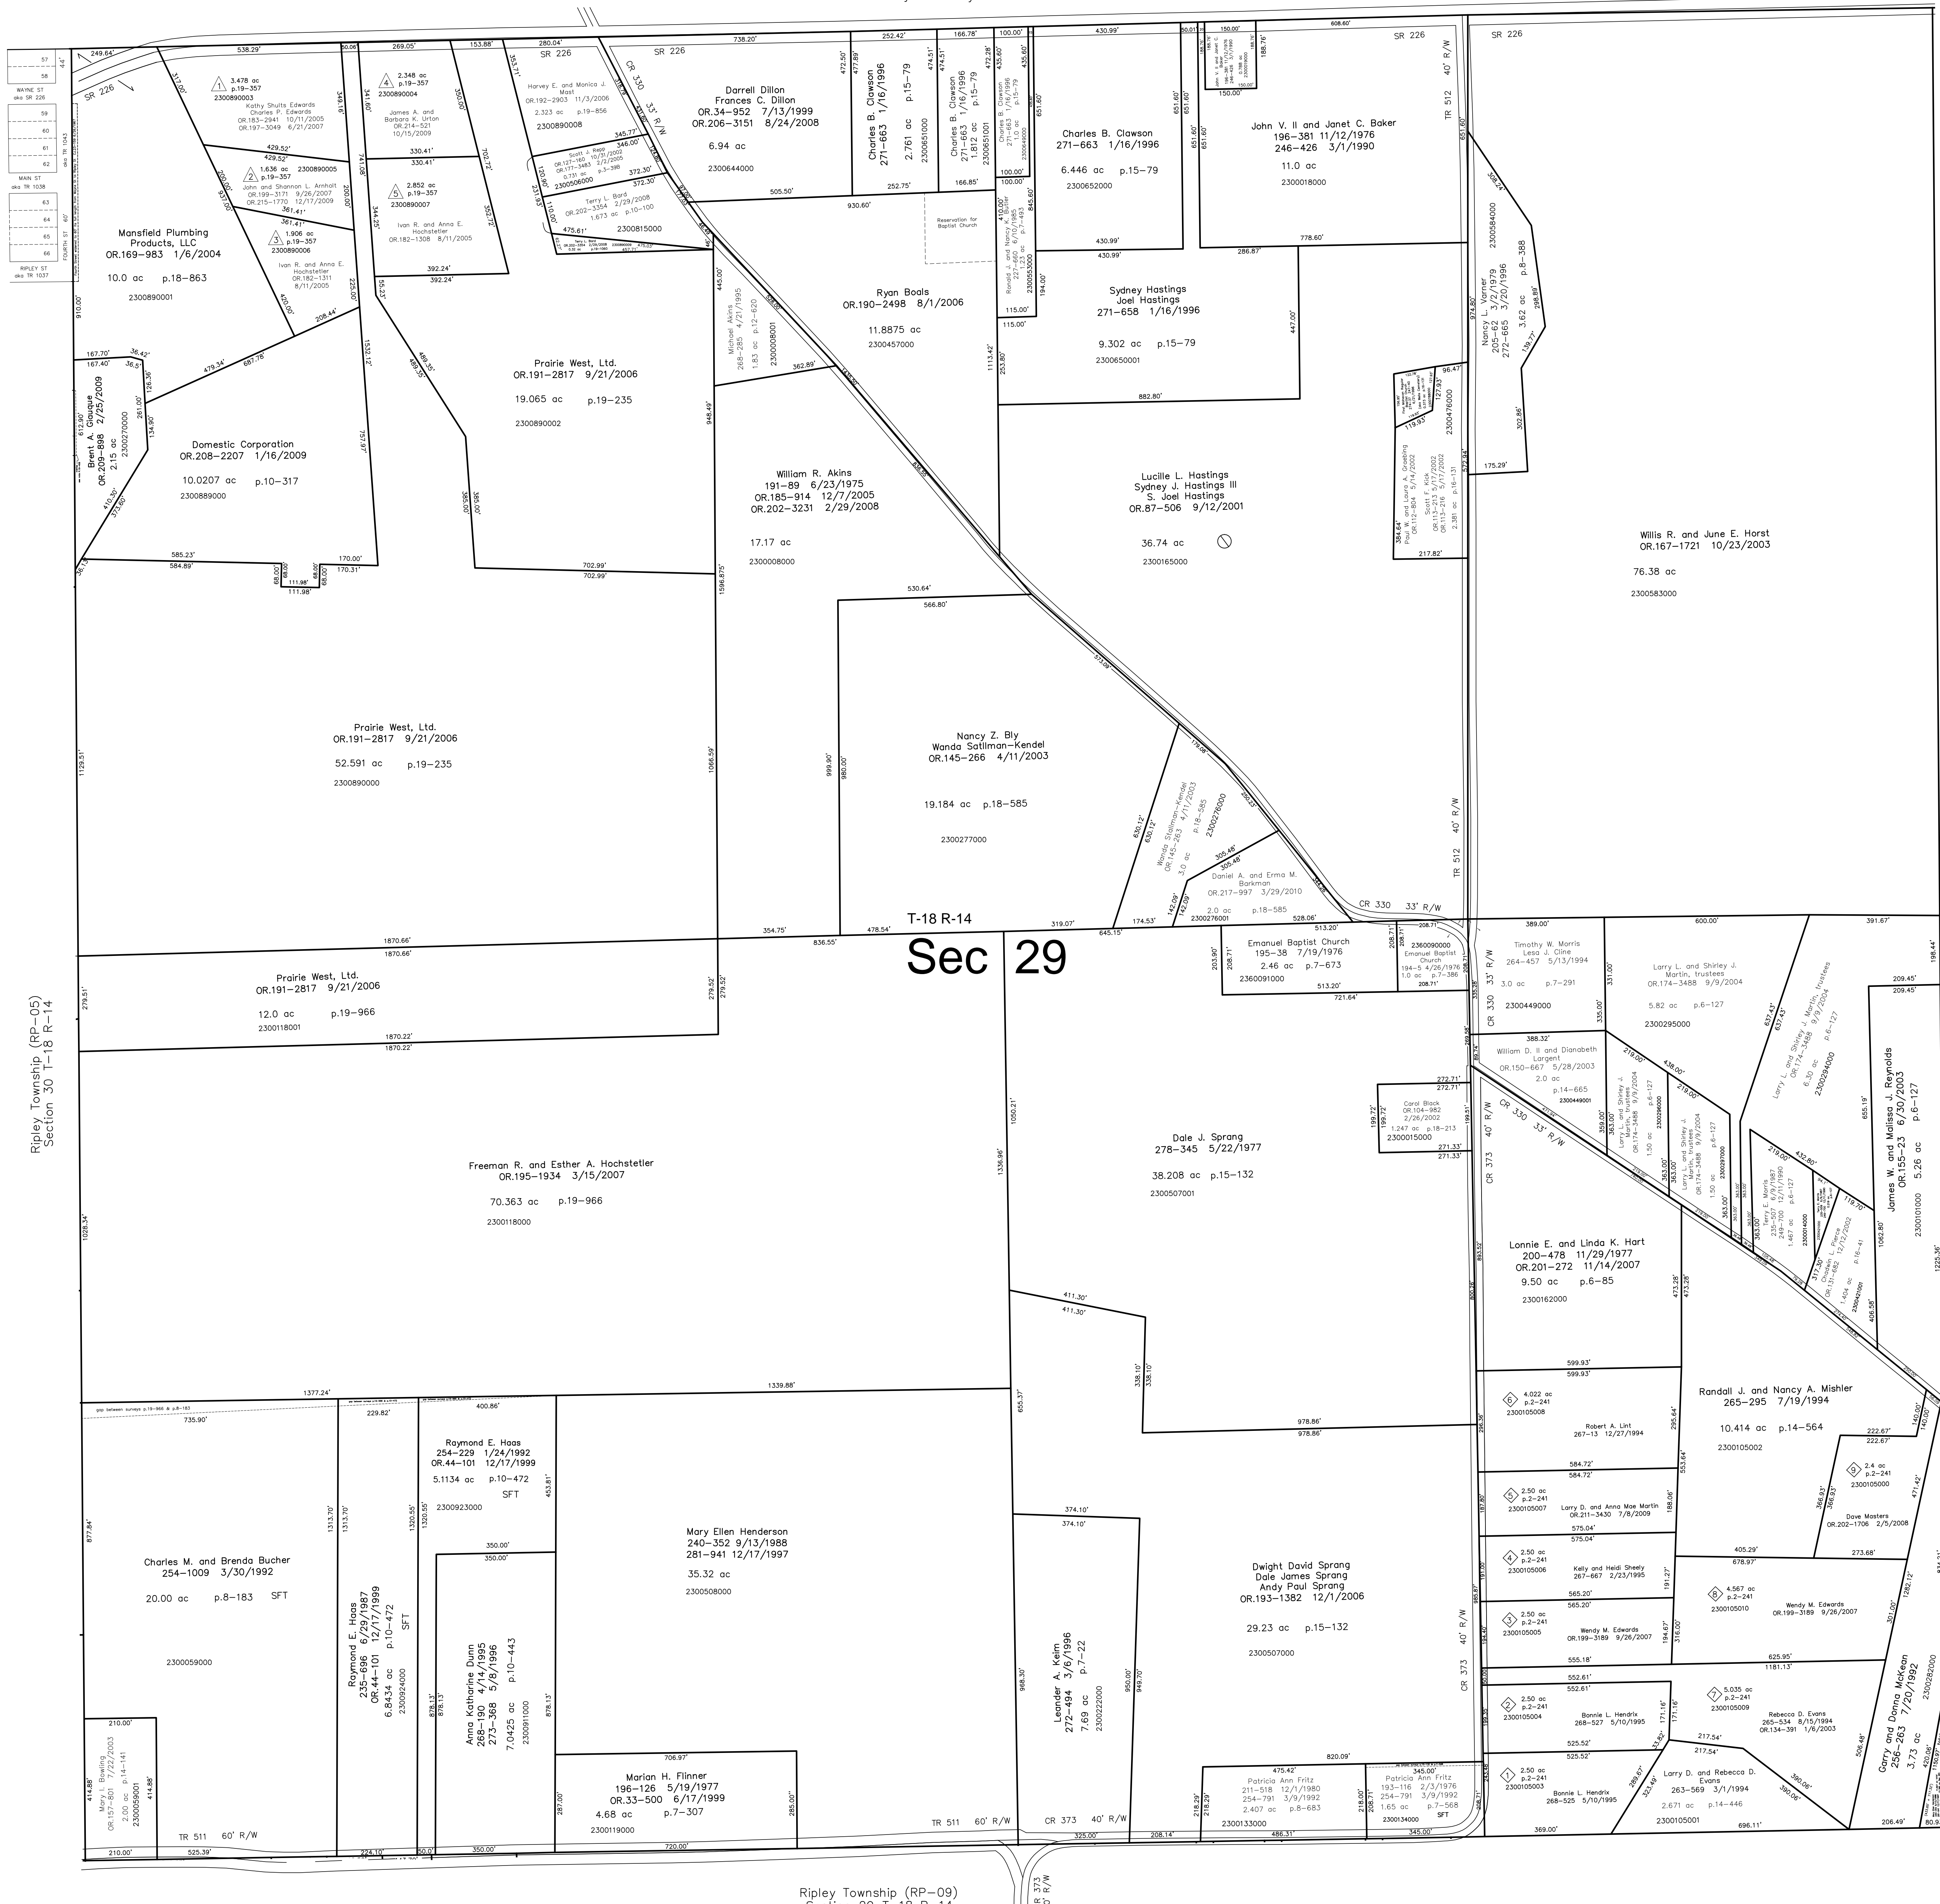


Ripley Township (RP-05)
Section 30 T-18 R-14

Ripley Township (RP-15)
Section 28 T-18 R-14

Sec 29

Ripley Township (RP-09)
Section 29 T-18 R-14

- ◆ Ripley Farms Allotment No.1
Plat 2-241 Platted 7/22/1994
- ▲ Rolling Oaks Subdivision
Plat 19-357 Platted 4/6/2005

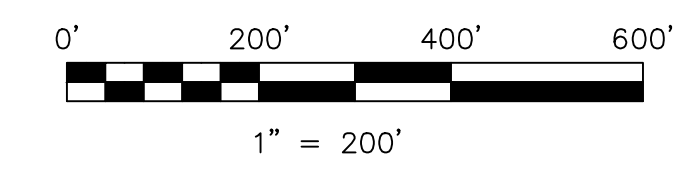

S.F.T. new survey required
for next transfer

LET IT BE KNOWN, THIS MAP HAS BEEN PREPARED AS A REFERENCE GUIDE TO PROPERTY OWNERSHIP. WE BELIEVE THIS INFORMATION TO BE CORRECT AND CURRENT, HOWEVER IT IS NOT INTENDED FOR ANY LEGAL USE, WHETHER IT BE IN SALES, TRANSFERS, TRADES, LEASES OF ANY TYPE, ETC., AND DO NOT ACCEPT RESPONSIBILITY FOR ERRORS OF ANY NATURE OR OMISSIONS CONTAINED HEREIN.

Last Revision: 3/29/2010

T-18, R-14, Section 29 Ripley Twp. Holmes County, Ohio

RP-10