



Ripley Township (RP-10)
Section 29 T-18 R-14

Ripley Township (RP-20)
Section 27 T-18 R-14


Sec 28

Ripley Township (RP-14)
Section 33 T-18 R-14

△ Sunny Day Subdivision
Plat 18-299 Platted 6/3/2002

Last Revision: 7/24/2012

T-18, R-14, Section 28 Ripley Twp. Holmes County, Ohio

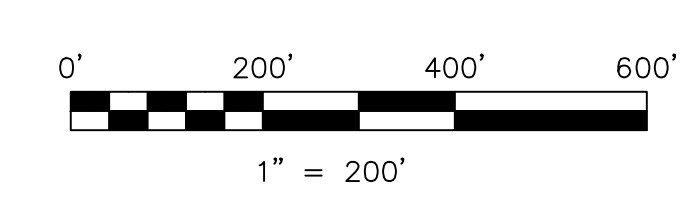

S.F.T. new survey required
for next transfer

LET IT BE KNOWN, THIS MAP HAS BEEN PREPARED AS A REFERENCE GUIDE TO PROPERTY OWNERSHIP. WE BELIEVE THIS INFORMATION TO BE CORRECT AND CURRENT, HOWEVER IT IS NOT INTENDED FOR ANY LEGAL USE, WHETHER IT BE IN SALES, TRANSFERS, TRADES, LEASES OF ANY TYPE, ETC. AND DO NOT ACCEPT RESPONSIBILITY FOR ERRORS OF ANY NATURE OR OMISSIONS CONTAINED HEREIN.

RP-15