


Ripley Township (RP-23)
Section 2 T-17 R-14

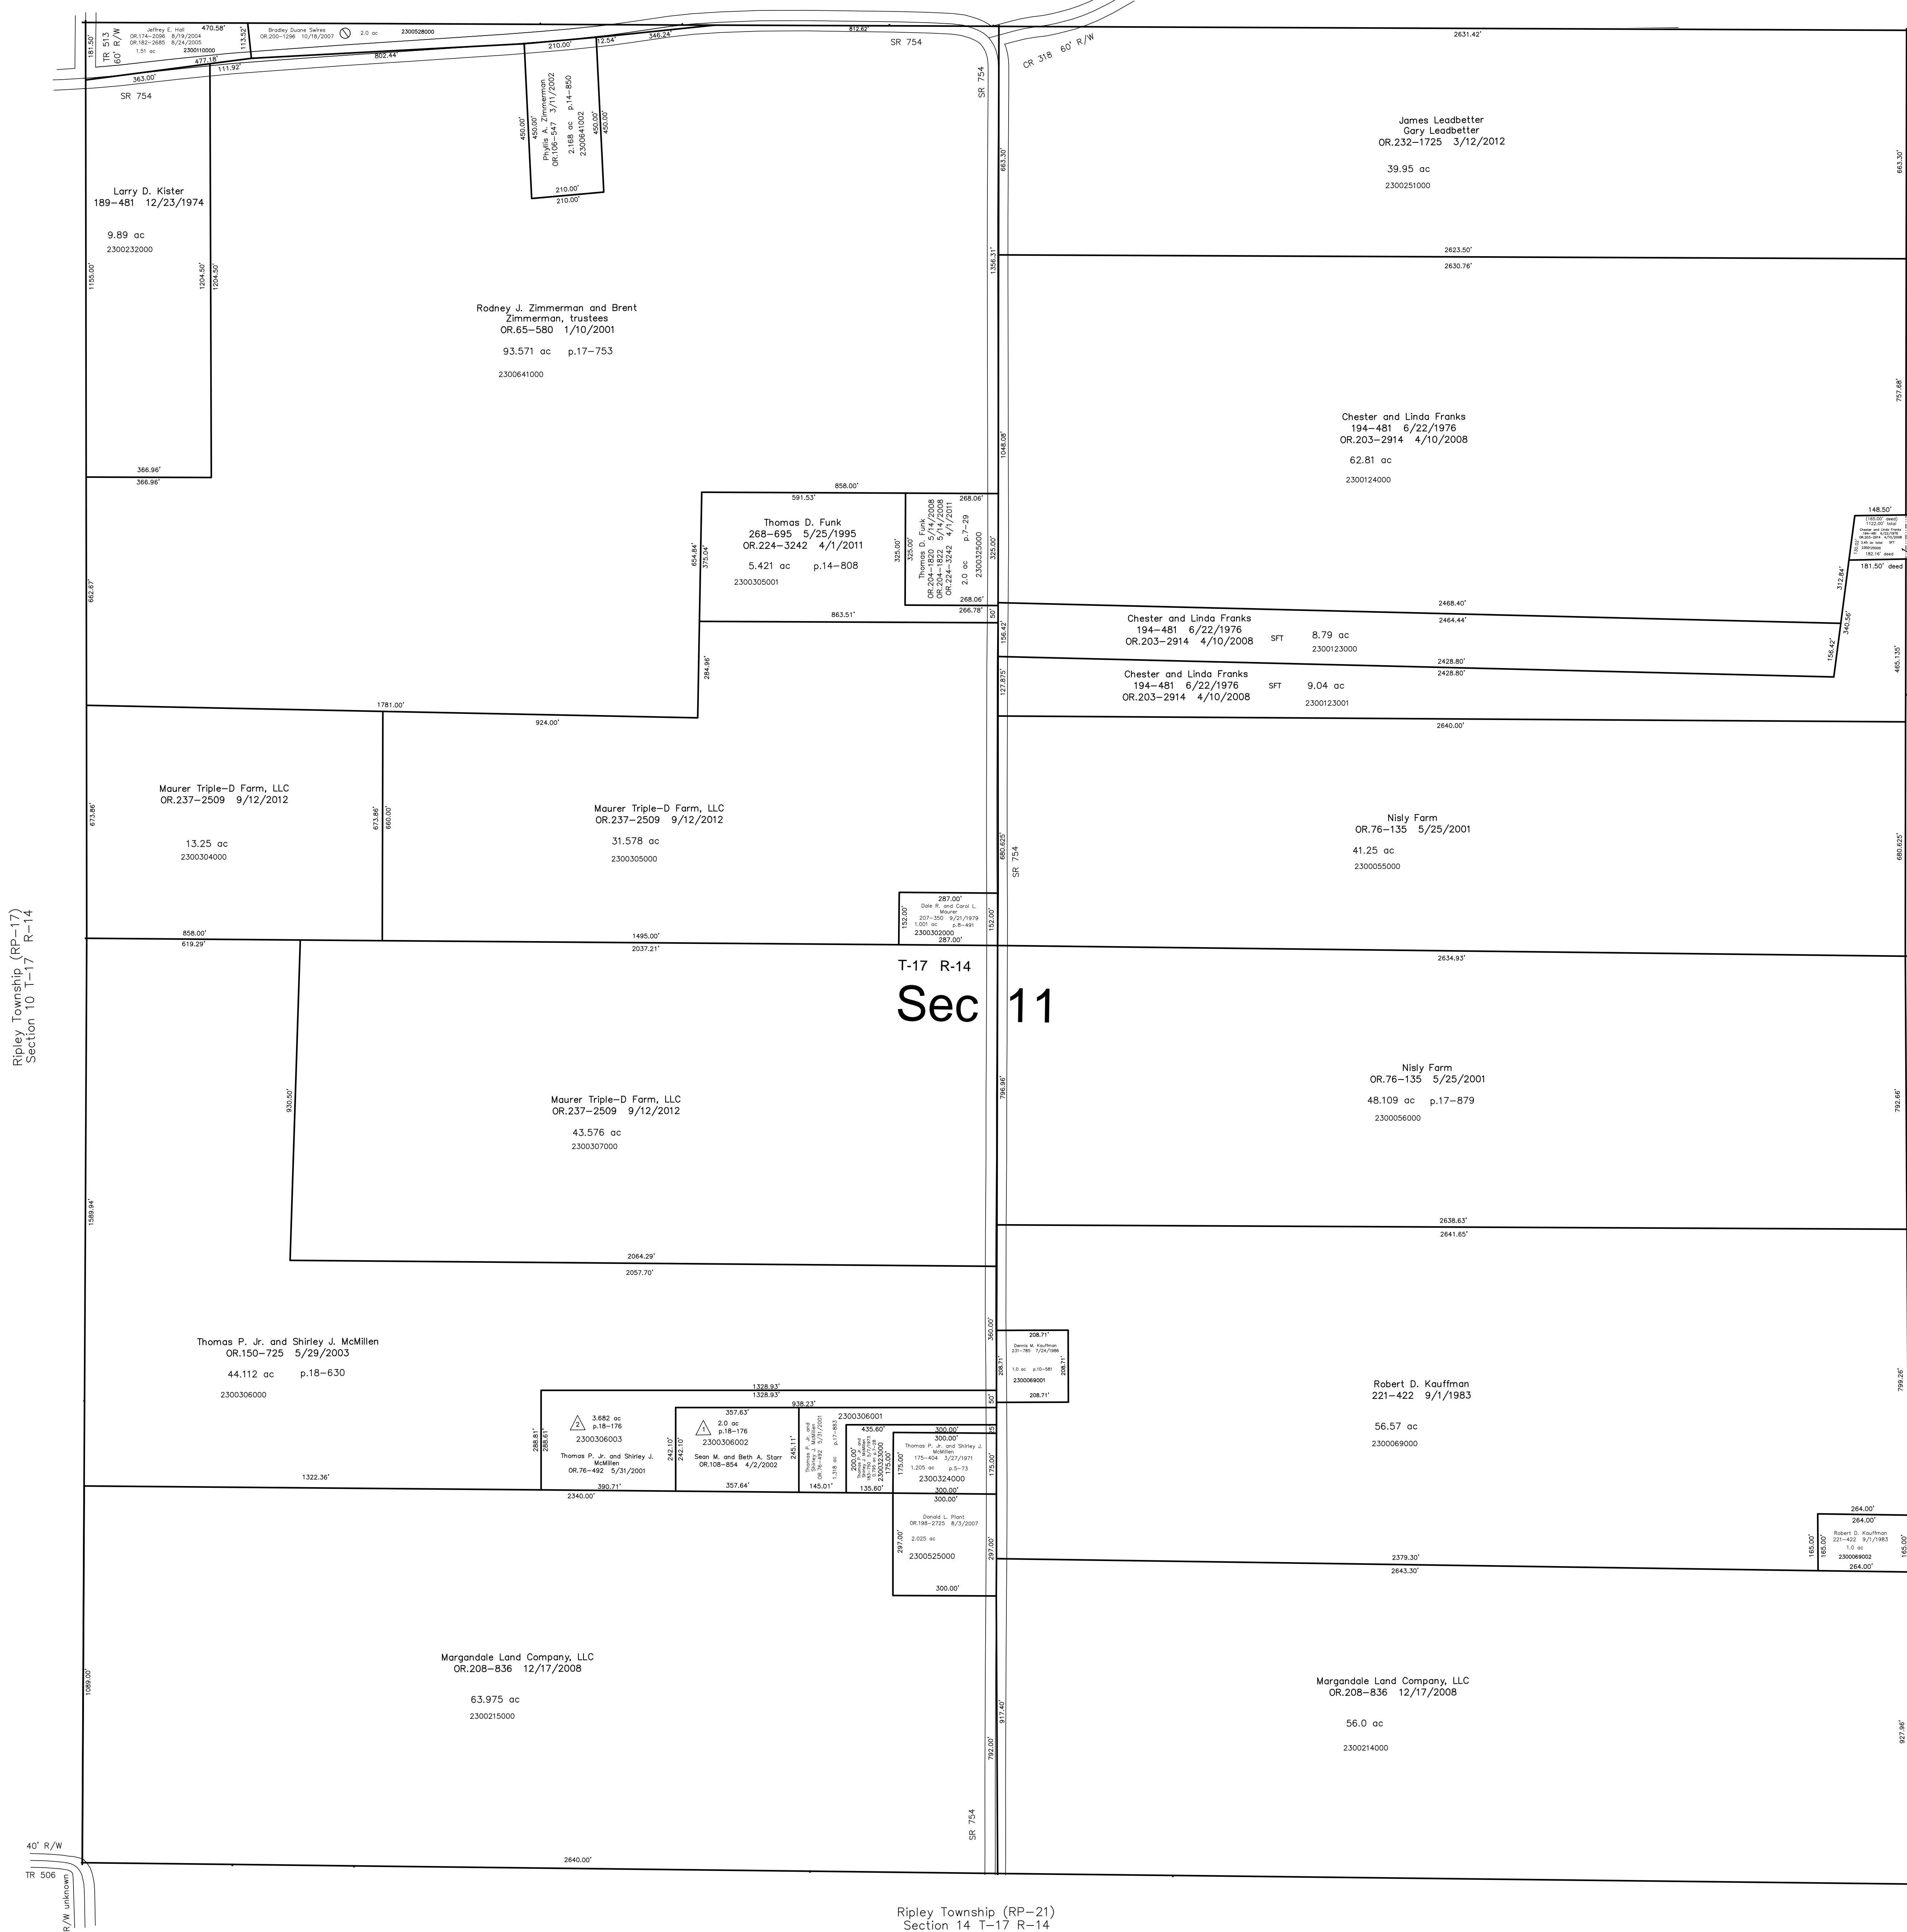


Ripley Township (RP-17)
Section 10 T-17 R-14

Ripley Township (RP-27)
Section 12 T-17 R-14

Ripley Township (RP-21)
Section 14 T-17 R-14

△ Mactour Subdivision
Plot 18-176 Plotted 1/9/2002

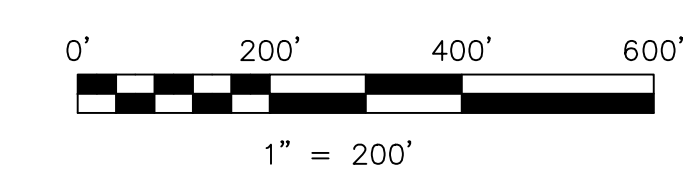

S.F.T. new survey required
for next transfer

LET IT BE KNOWN, THIS MAP HAS BEEN PREPARED AS A REFERENCE GUIDE TO PROPERTY OWNERSHIP. WE BELIEVE THIS INFORMATION TO BE CORRECT AND CURRENT. HOWEVER, IT IS NOT INTENDED FOR ANY LEGAL USE, WHETHER IT BE IN SALES, TRANSFERS, TRADES, LEASES OR ANY TYPE, ETC., AND DO NOT ACCEPT RESPONSIBILITY FOR ERRORS OF ANY NATURE OR OMISSIONS CONTAINED HEREIN.

Last Revision: 9/12/2012

T-17, R-14, Section 11
Ripley Twp.
Holmes County, Ohio

RP-22