


W-27
Washington Twp.
SE cor Sec. 12

Ripley Township (RP-02)
Section 7 T-17 R-14

Washington Township (W-26)
Section 13 T-19 R-15

W-26
Washington Twp.
T-19 R-15
SE cor Sec. 13


NE cor Sec. 24
T-19 R-15
Knox Twp.
KX-35

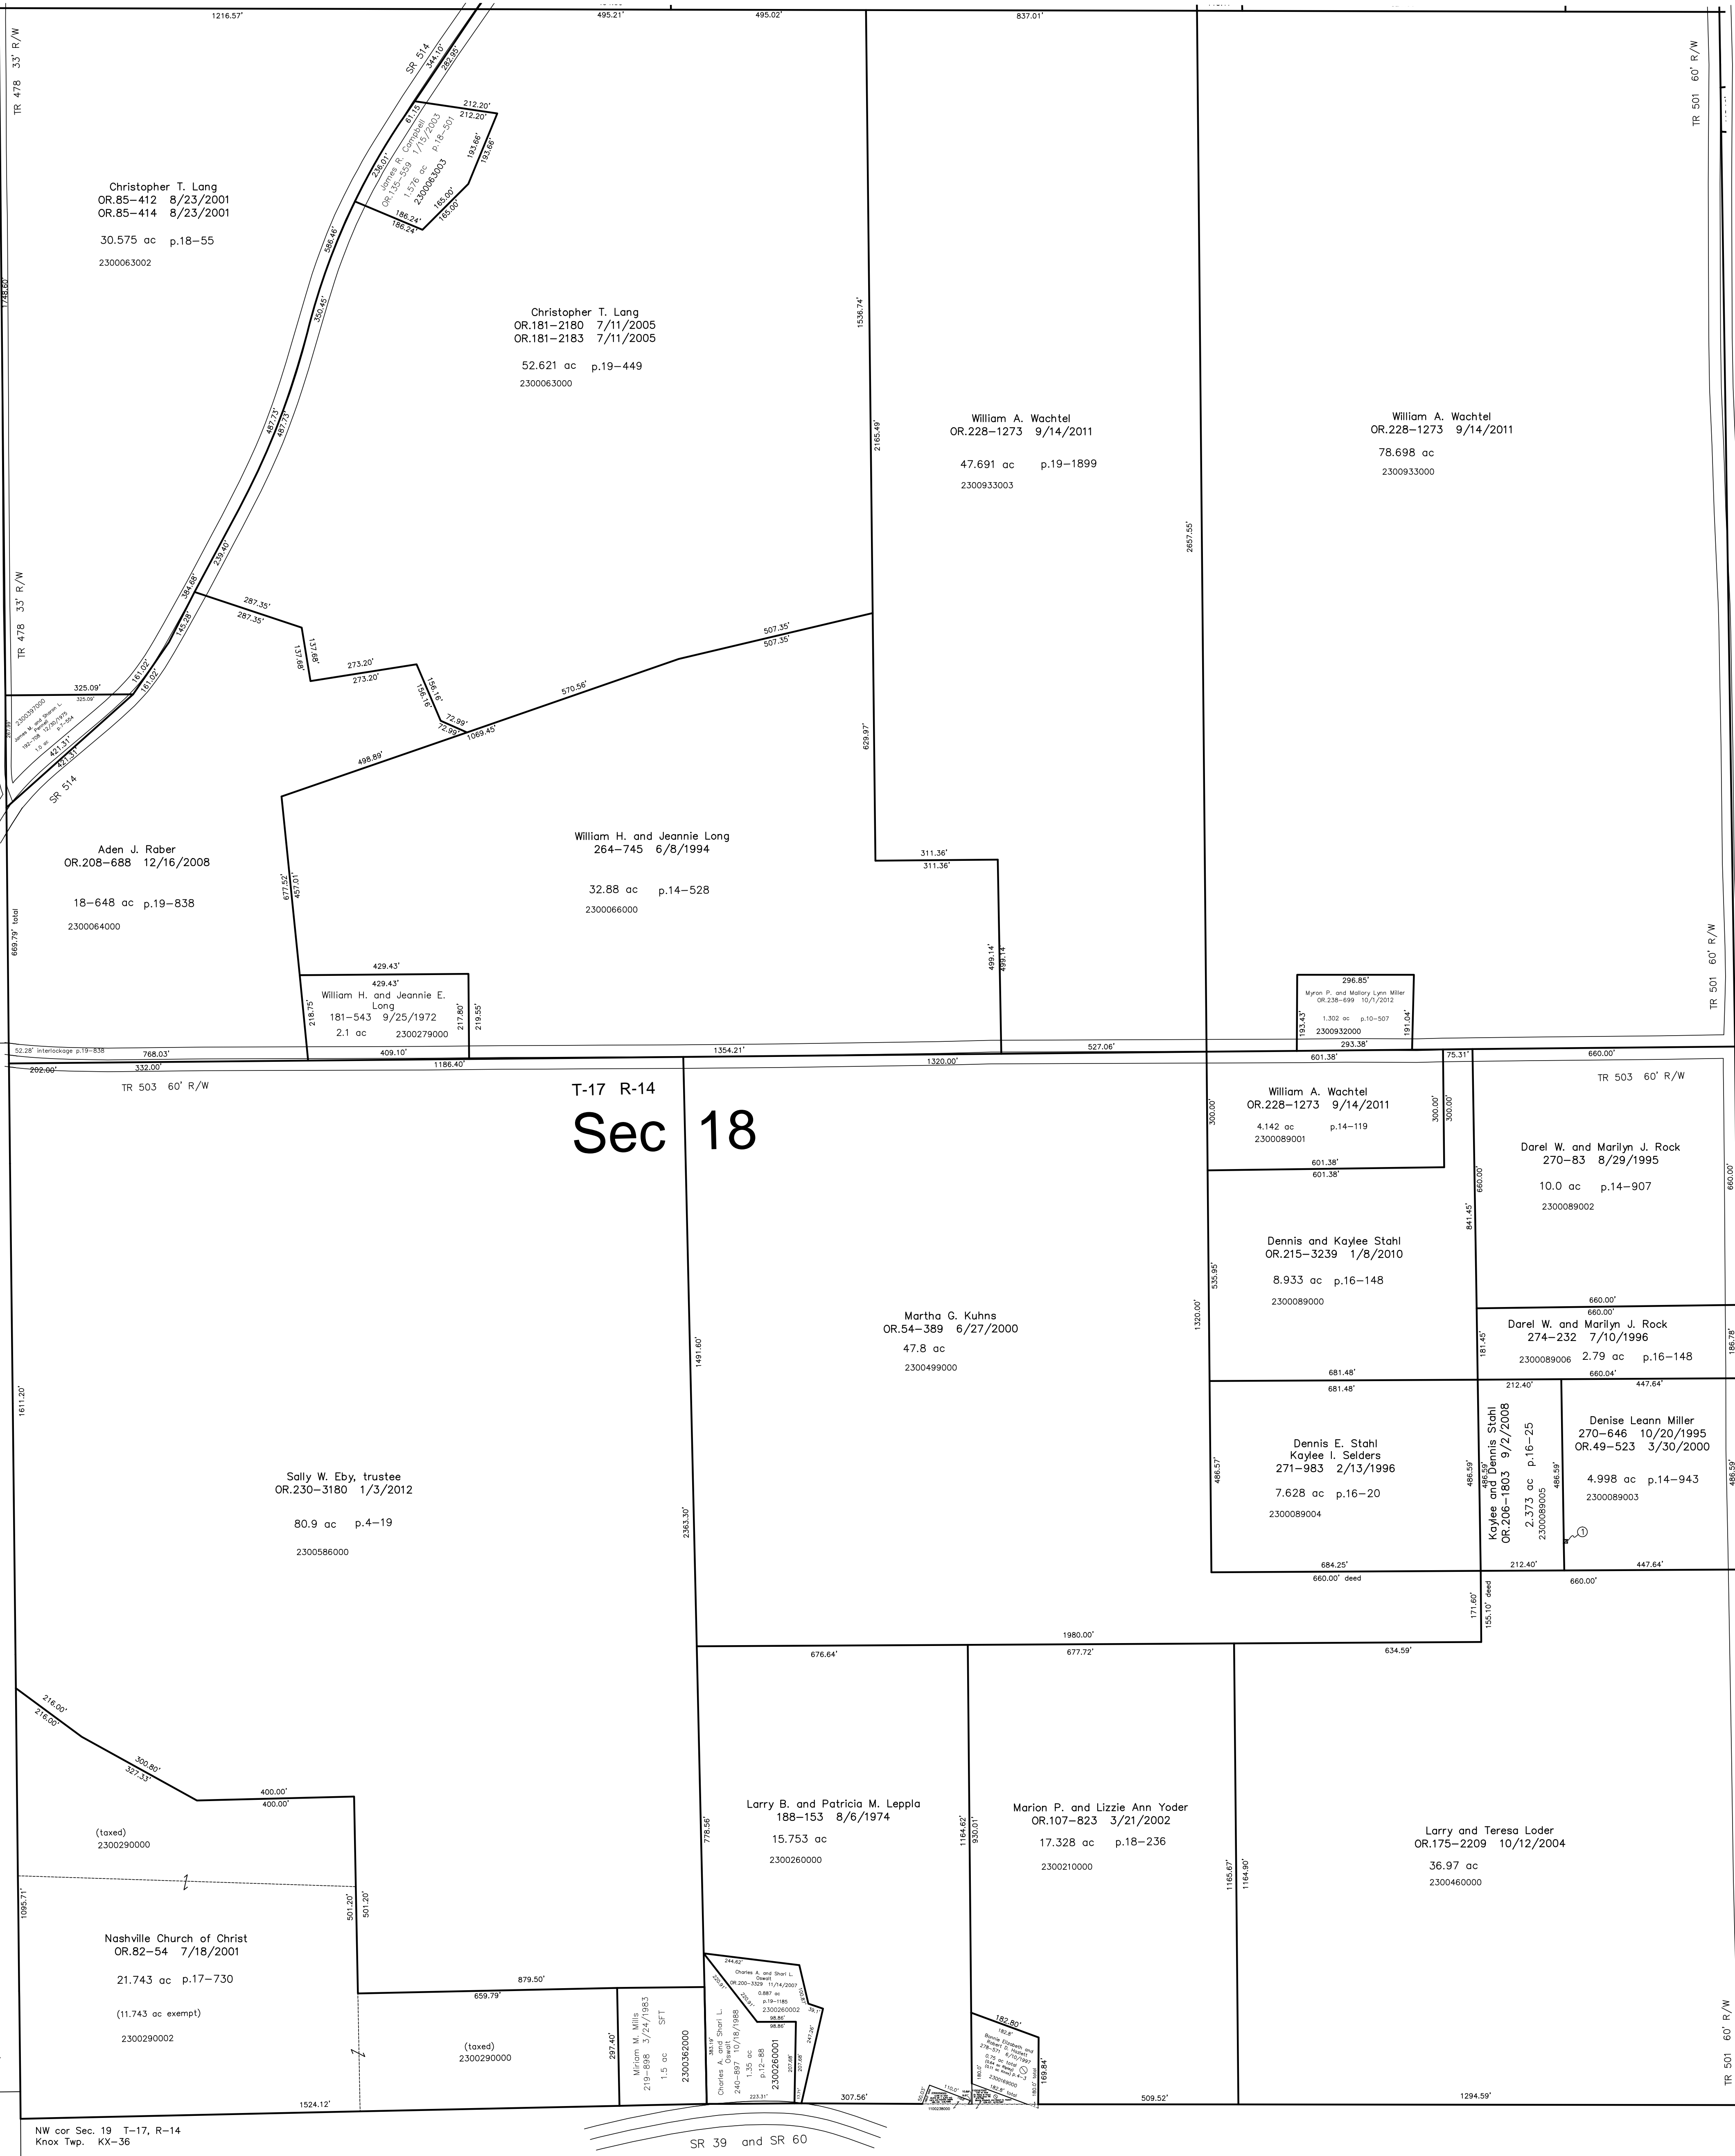

Ripley Township (RP-06)
Section 17 T-17 R-14

Last Revision: 10/1/2012

T-17, R-14, Section 18
Ripley Twp.
Holmes County, Ohio

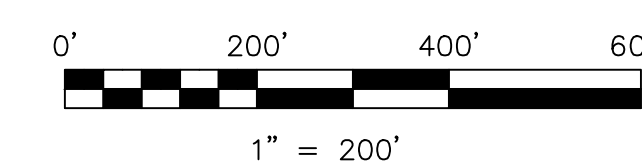

S.F.T. new survey required
for next transfer

LET IT BE KNOWN THIS MAP HAS BEEN PREPARED AS A REFERENCE
GUIDE TO PROPERTY OWNERSHIP. WE BELIEVE THIS INFORMATION TO
BE CORRECT AND CURRENT. HOWEVER IT IS NOT INTENDED FOR ANY
LEGAL USE, WHETHER IT BE IN SALES, TRANSFERS, TRADES, LEASES
OF ANY TYPE, ETC., AND DO NOT ACCEPT RESPONSIBILITY FOR
ERRORS OF ANY NATURE OR OMISSIONS CONTAINED HEREIN.

2300089007 Kaylee and Dennis Stahl
OR.206-1803 9/2/2008
0.002 ac p.16-629

RP-01