


T.H. 613
Old T.H. 240
23' E. 1/4


Sec. 26

C.H. 77
60' R/W

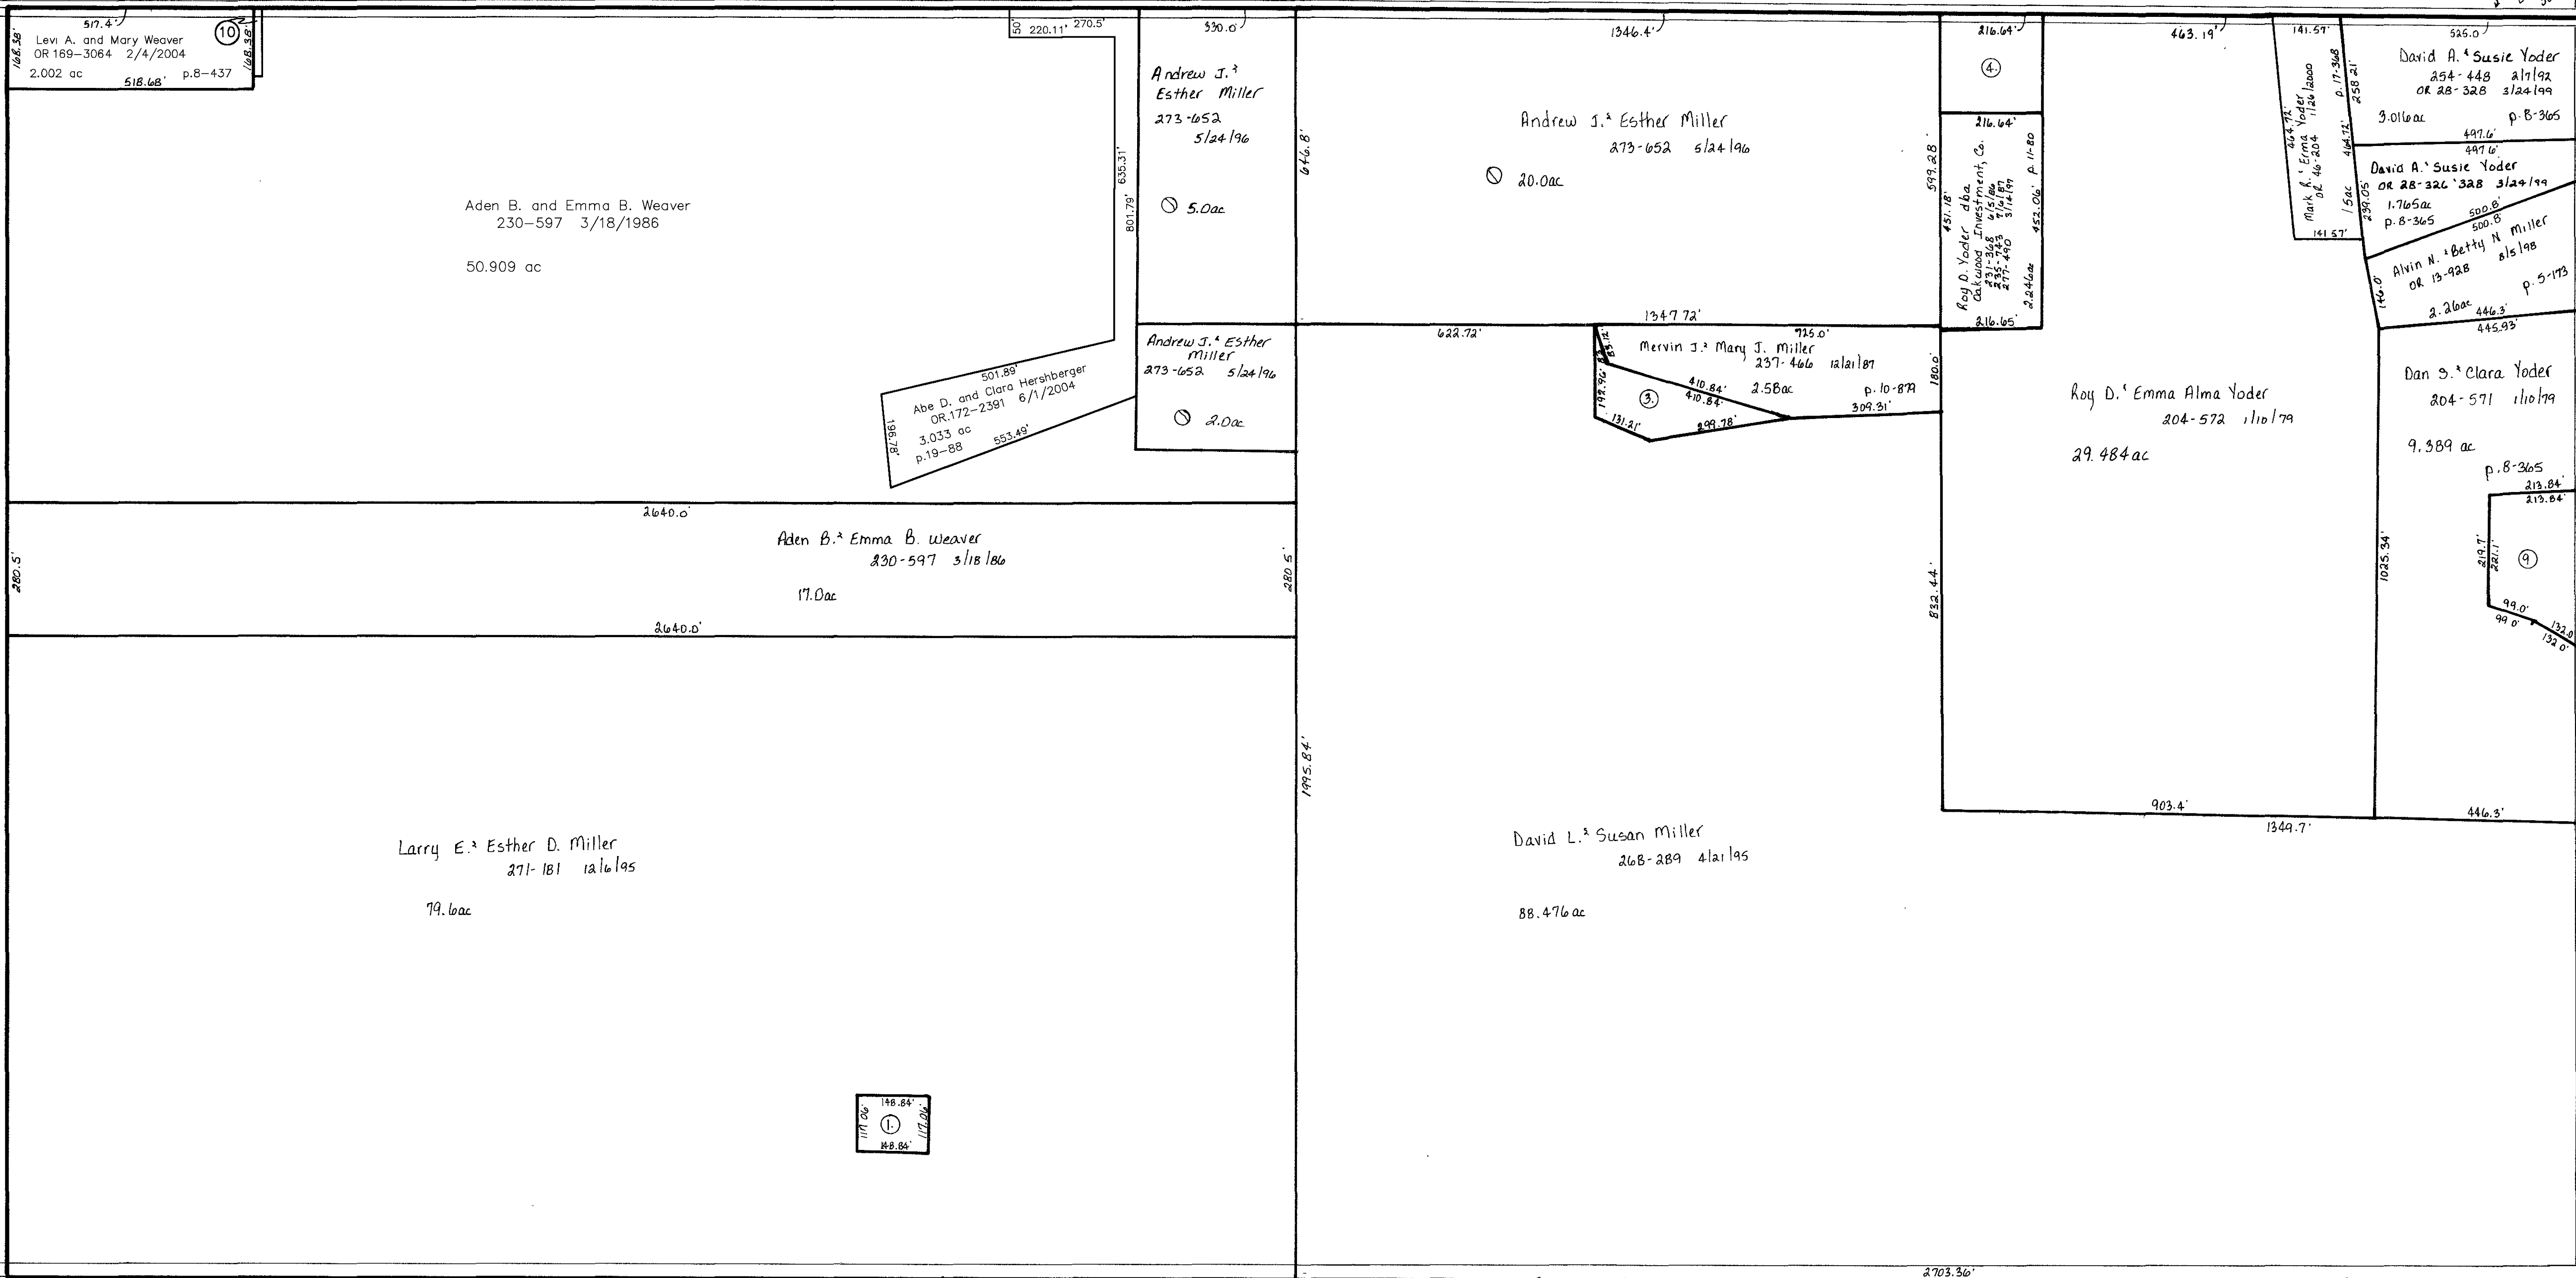

T.H. 606
Old T.H. 214
60' R/W

Sec. 34

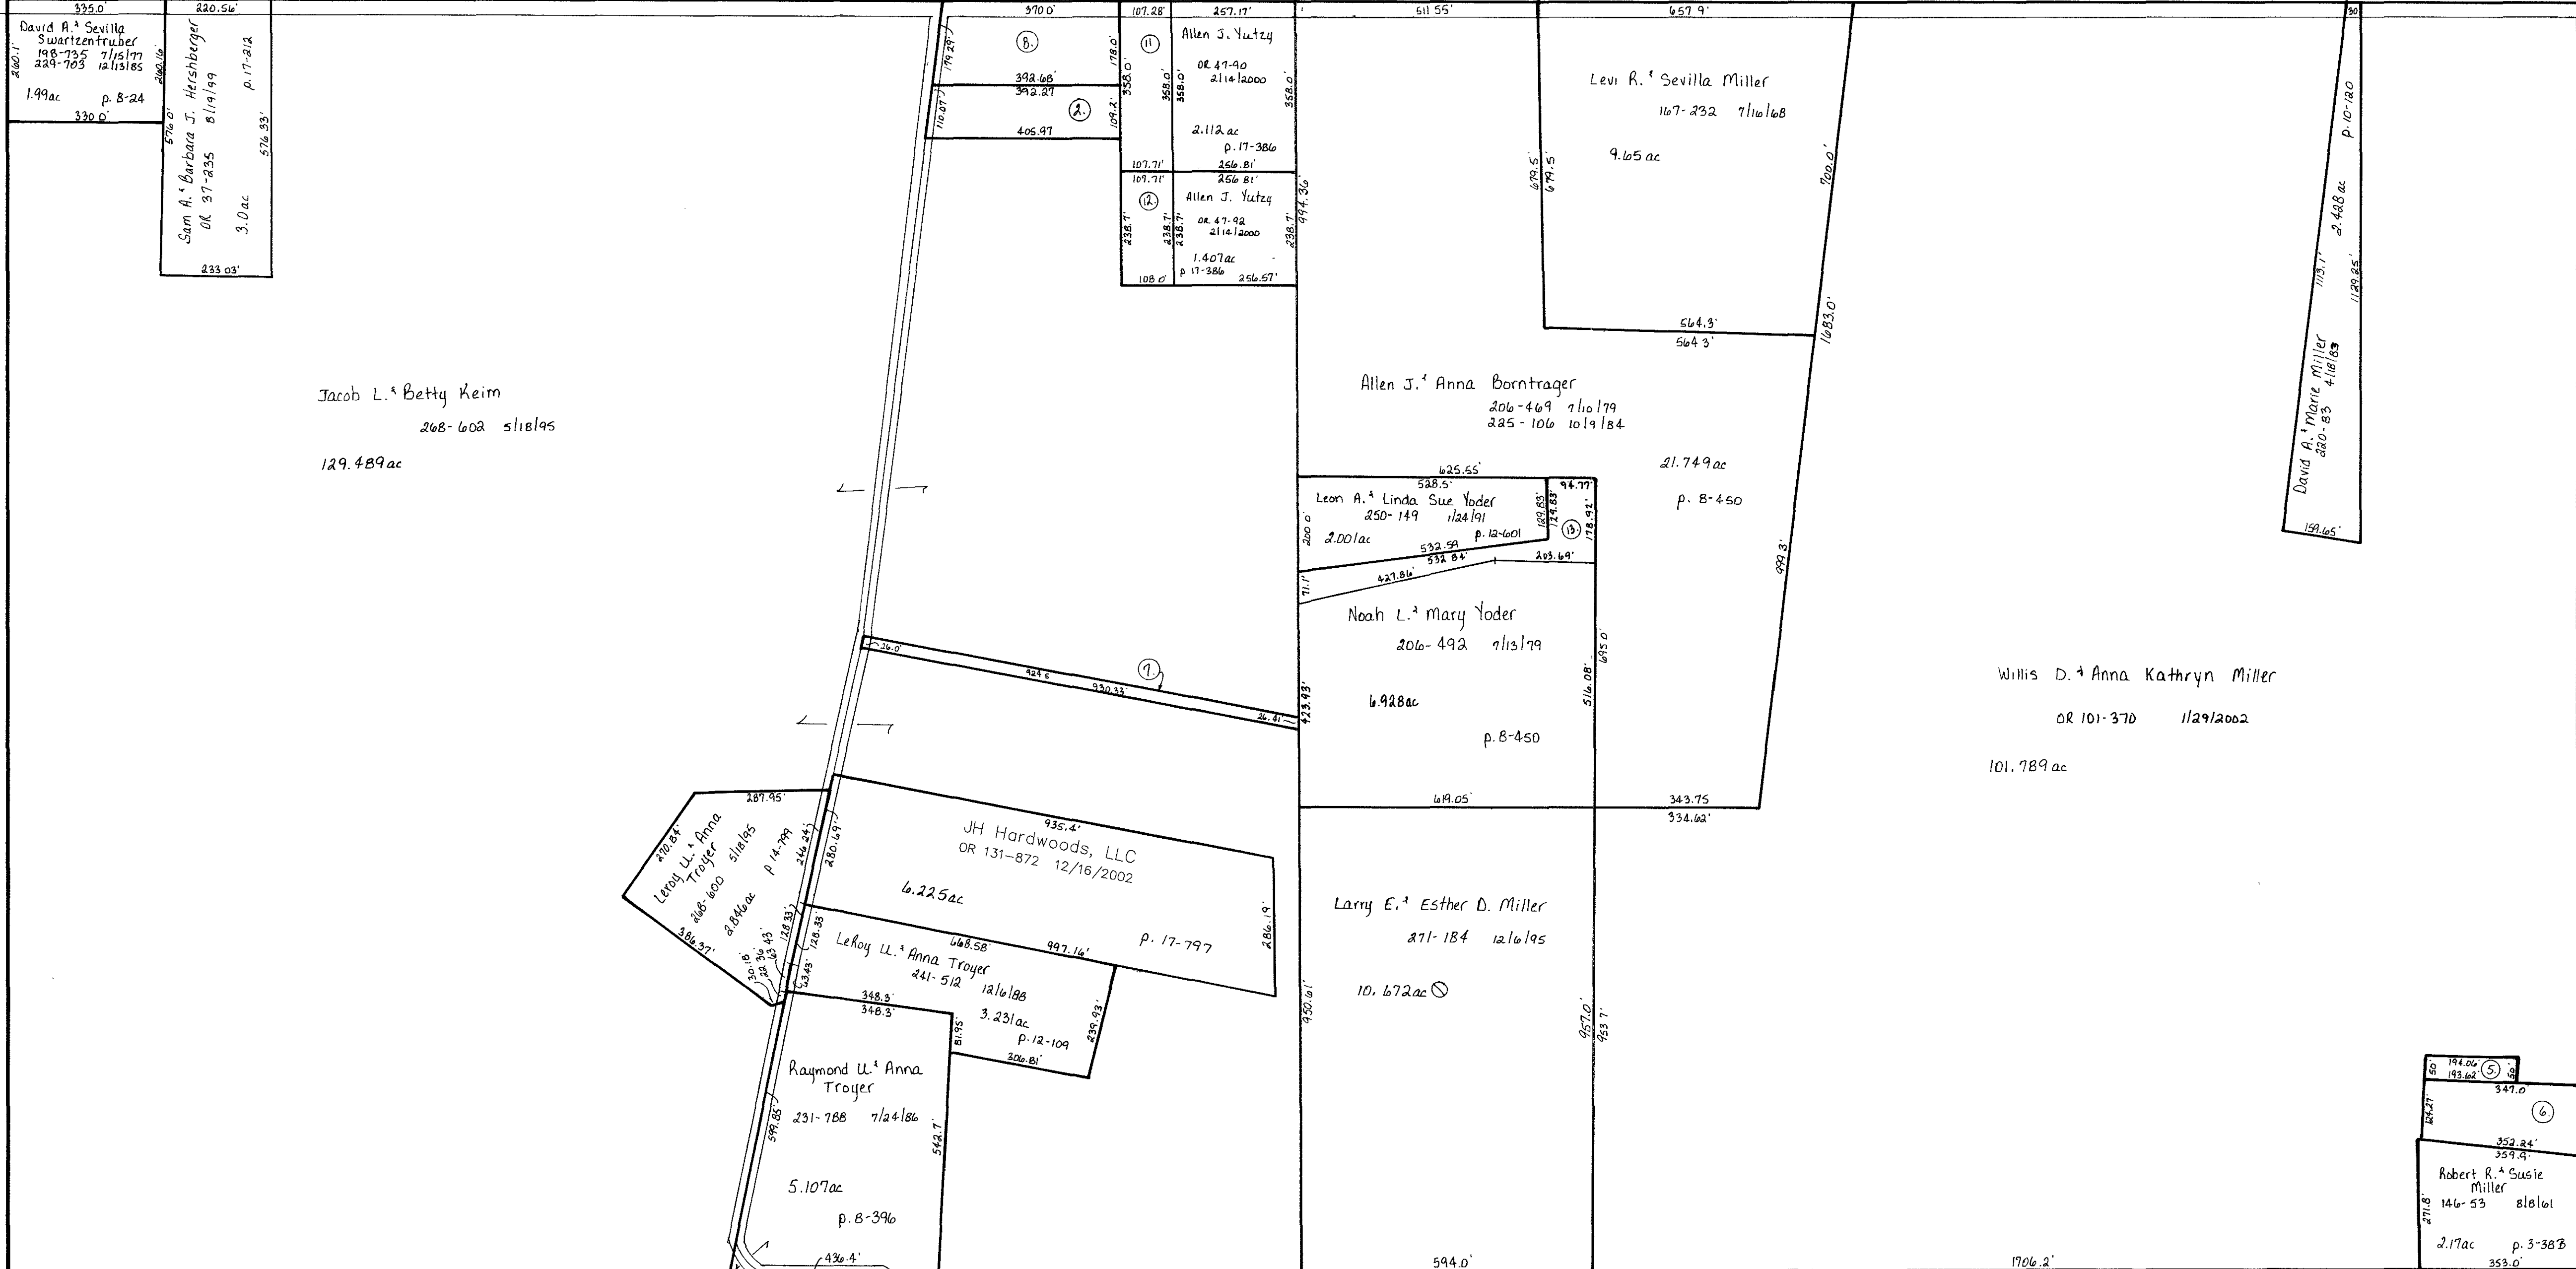


T.H. 606
Old T.H. 214
60' R/W

Sec. 36

S.R. 241
C.H. 77
60' R/W

Sec. 2

T.H. 615
Old T.H. 254
30' R/W

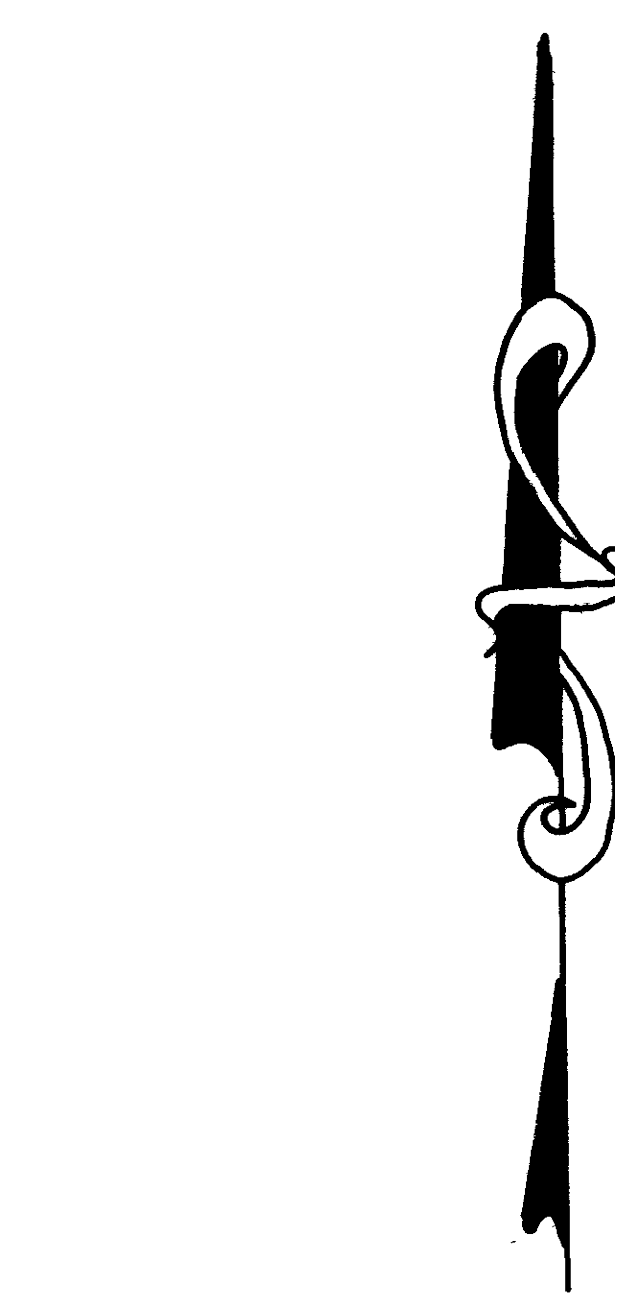

Updated: 7/1/2004

T-15, R-12, Sec. 35
SALT CREEK TWP.
HOLMES CO., OHIO

SCALE: 1" = 200'

SC-2

LET IT BE KNOWN, THIS MAP HAS BEEN PREPARED AS A REFERENCE GUIDE TO PROPERTY OWNERSHIP. WE BELIEVE THIS INFORMATION TO BE CURRENT AND CORRECT, HOWEVER, IT IS NOT INTENDED FOR ANY LEGAL USE, WHETHER IT BE IN TRANSFERS, TRADES, LEASES OF ANY TYPE AND DO NOT ACCEPT RESPONSIBILITY FOR ANY NATURE OR OMISSIONS CONTAINED