


See SC-27A  
for Mt. Hope map

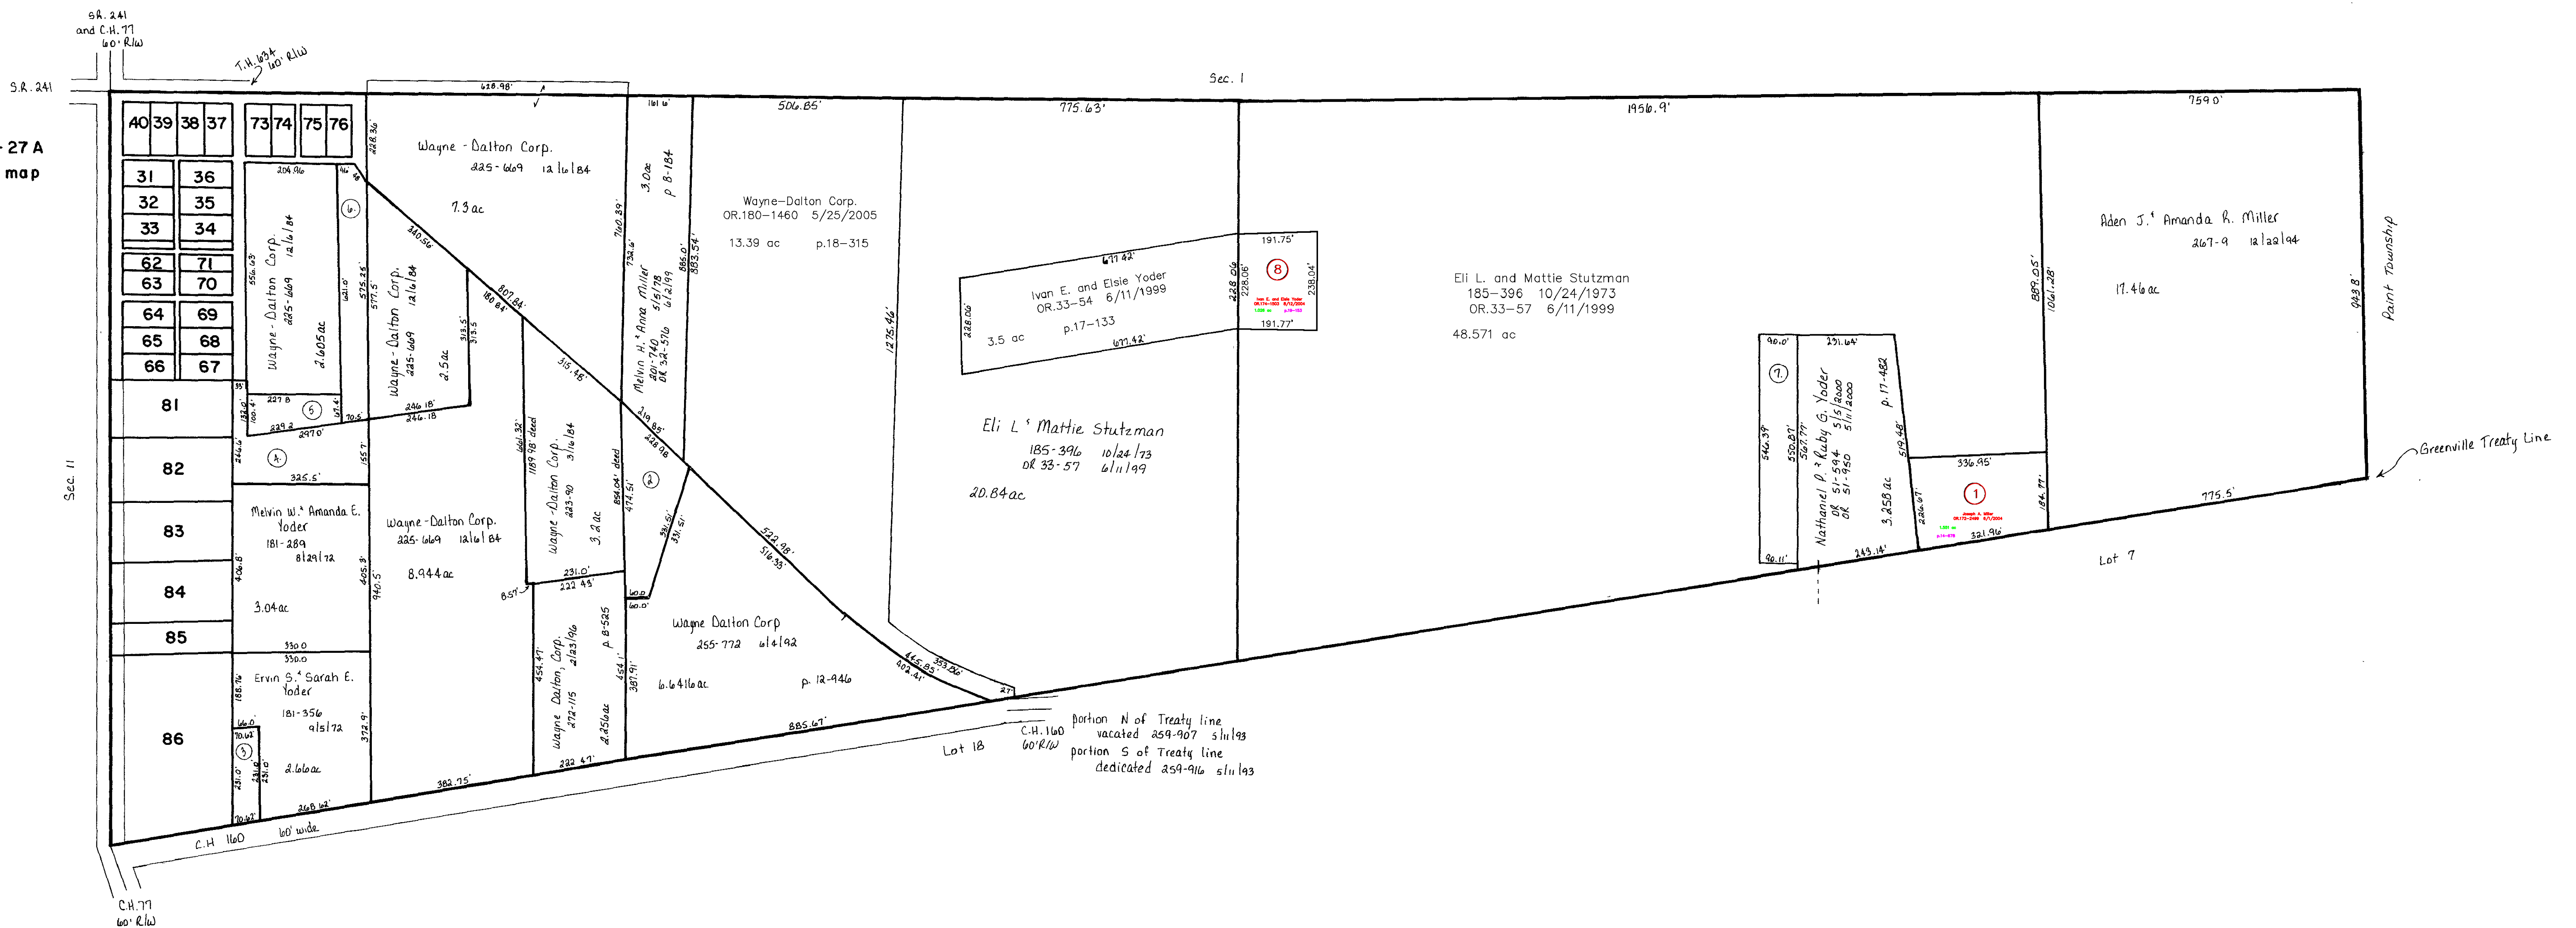

- 2400461001 ① MILLER JOSEPH A.  
OR.0172-2499 6/1/2004  
1.501 ac p.14-17B
- ② WAYNE-DALTON CORP.  
243-328 5/18/1989  
1.11 ac p.12-21A
- ③ WAYNE-DALTON CORP.  
225-669 12/6/1984  
0.3 ac
- ④ WAYNE-DALTON CORP.  
225-669 12/6/1984  
1.1 ac p.3-33 B
- ⑤ WAYNE-DALTON CORP.  
225-669 12/6/1984  
0.395 ac p.3-34 B
- ⑥ WAYNE-DALTON CORP.  
225-669 12/6/1984  
1.06 ac p.5-15
- ⑦ YODER NATHANIEL P. AND RUBY G.  
OR.0118-799 7/26/2002  
1.134 ac p.18-341
- 2400461003 ⑧ YODER IVAN E. AND ELSIE  
OR.0174-1533 8/12/2004  
1.026 ac p.19-153

Last Revision: 5/25/2005

T-14, R-12, Sec. 12  
SALT CREEK TWP.  
HOLMES CO., OHIO SCALE: 1" = 200'

**SC-32**

LET IT BE KNOWN, THIS MAP HAS BEEN PREPARED AS A REFERENCE GUIDE TO PROPERTY OWNERSHIP. WE BELIEVE THIS INFORMATION TO BE CORRECT AND CURRENT, HOWEVER, IT IS NOT INTENDED FOR ANY LEGAL USE, WHETHER IT BE IN SALES, TRANSFERS, TRADES, LEASES OF ANY TYPE, ETC., AND DO NOT ACCEPT RESPONSIBILITY FOR ERRORS OF ANY NATURE OR OMISSIONS CONTAINED HEREIN.