


MIDDLETOWN DV.1-238

Table listing property lots 3400073000 to 3400197000 with owner names and dates.

2nd ADDITION DV.10-347

Table listing property lots 340016000 to 3400197000 with owner names and dates.

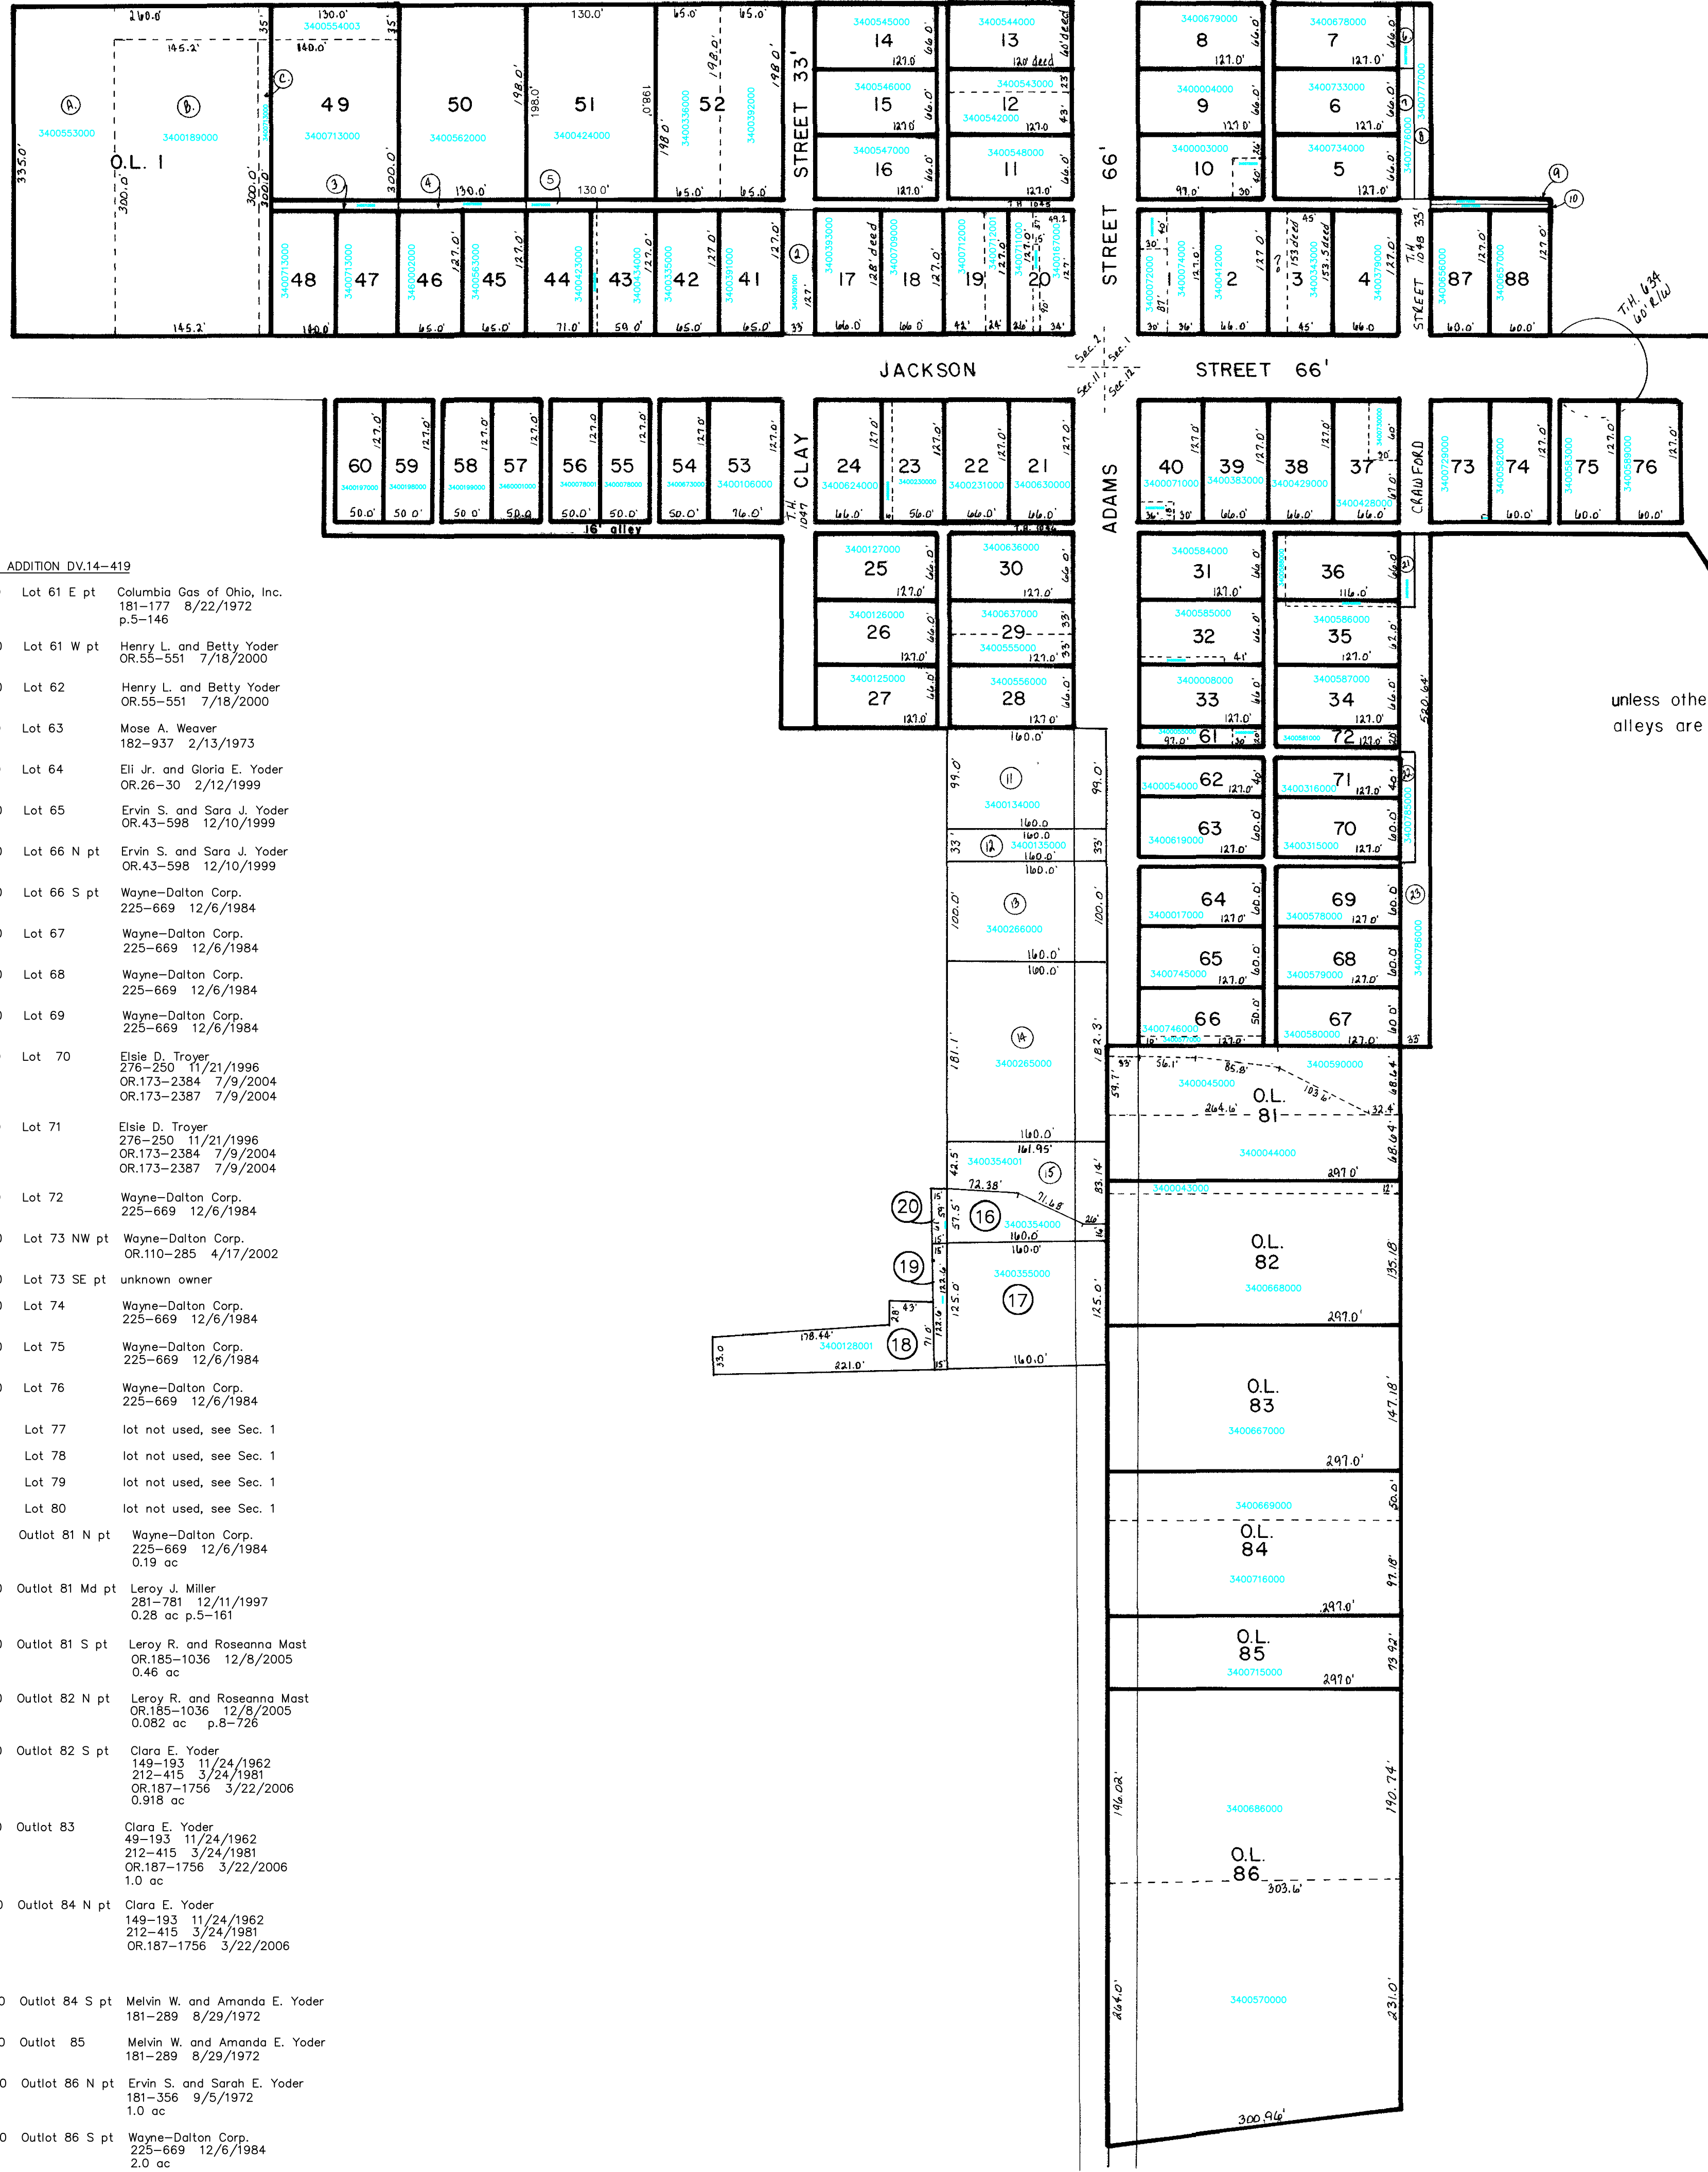

FIRST ADDITION DV.3-66

Table listing property lots 3400391000 to 340036000 with owner names and dates.

CRANTZ ADDITION DV.14-478

Table listing property lots 340056000 to 340057000 with owner names and dates.

OUTLOT 1 - FIRST ADDITION DV.3-66

Table listing outlot parcels 3400553000 to 3400786000 with owner names and dates.

unless otherwise noted, alleys are 10' wide

Alleys 77, 78, 79, 80 are plotted in deed H-49. They are not individually described as lots. See sec. 1 this map for land owners.

Last Revision: 10/2/2006
Mt. Hope Village
T-14, R-12, Sec. 1, 2, 11, 12
SALT CREEK TWP.
HOLMES CO., OHIO SCALE: 1" = 100'

LET IT BE KNOWN, THIS MAP HAS BEEN PREPARED AS A REFERENCE GUIDE TO PROPERTY OWNERSHIP. WE BELIEVE THIS INFORMATION TO BE CORRECT AND CURRENT HOWEVER, IT IS NOT INTENDED FOR ANY LEGAL USE, WHETHER IT BE IN SALES, TRANSFERS, TRADES, LEASES OF ANY TYPE, ETC., AND DO NOT ACCEPT RESPONSIBILITY FOR ERRORS OF ANY NATURE OR OMISSIONS CONTAINED HEREIN.

