


See SC-27A
for Mt. Hope map

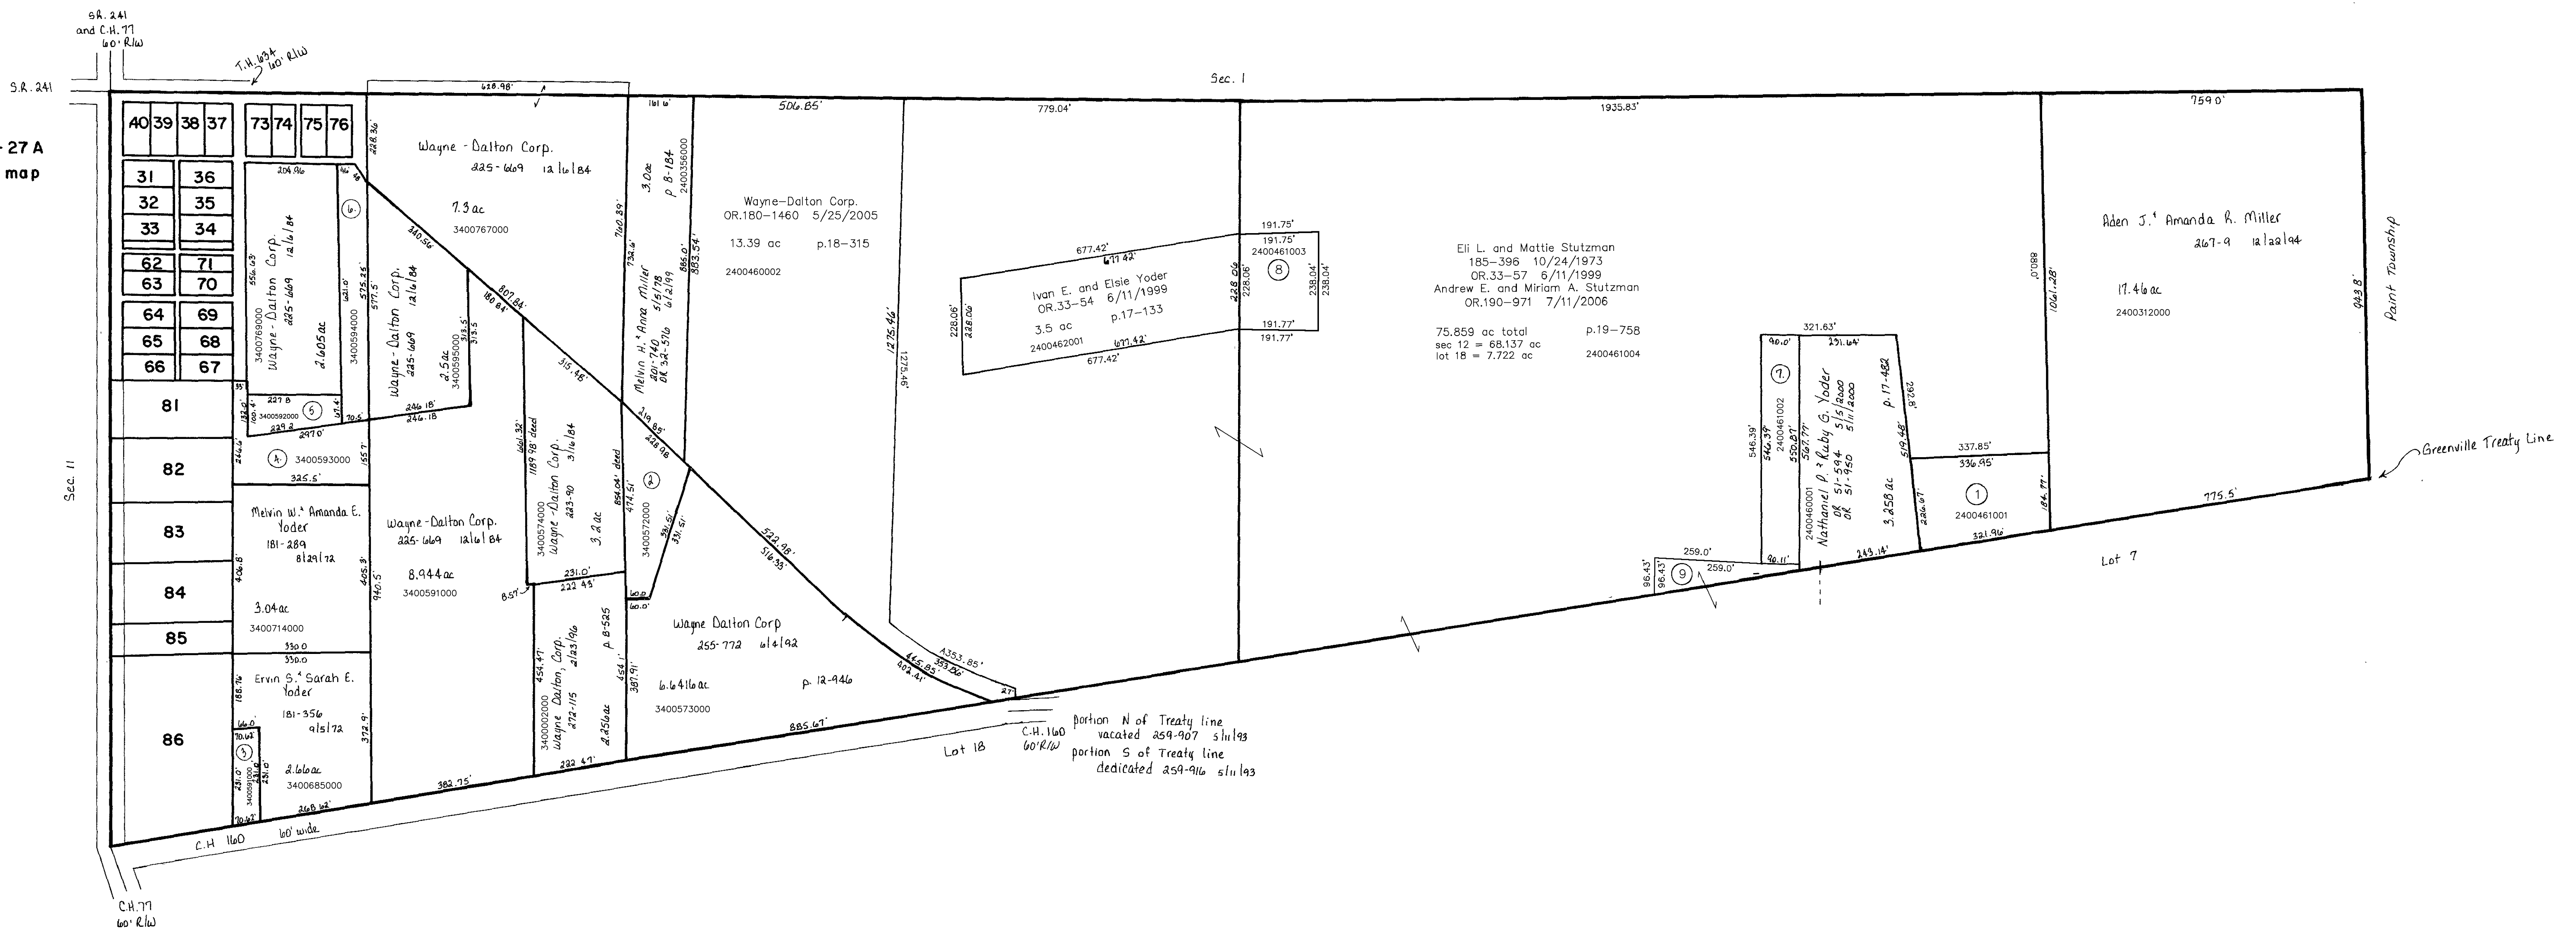

- 2400461001 ① MILLER JOSEPH A.
OR.0172-2499 6/1/2004
1.501 ac p.14-17B
- 3400572000 ② WAYNE-DALTON CORP.
243-328 5/18/1989
1.11 ac p.12-21A
- 3400571000 ③ WAYNE-DALTON CORP.
225-669 12/6/1984
0.3 ac
- 3400593000 ④ WAYNE-DALTON CORP.
225-669 12/6/1984
1.1 ac p.3-33 B
- 3400592000 ⑤ WAYNE-DALTON CORP.
225-669 12/6/1984
0.395 ac p.3-34 B
- 3400594000 ⑥ WAYNE-DALTON CORP.
225-669 12/6/1984
1.06 ac p.3-1B
- 2400461002 ⑦ YODER NATHANIEL P. AND RUBY G.
OR.0118-799 7/26/2002
1.134 ac p.18-341
- 2400461003 ⑧ YODER IVAN E. AND ELSIE
OR.0174-1503 8/12/2004
1.026 ac p.19-153
- 2400460003 ⑨ ELI L. and Mattie Stutzman
OR.190-969 7/11/2006
0.454 ac p.19-75B

Last Revision: 7/11/2006

T-14, R-12, Sec. 12
SALT CREEK TWP.
HOLMES CO., OHIO SCALE: 1" = 200'

SC-32

LET IT BE KNOWN, THIS MAP HAS BEEN PREPARED AS A REFERENCE GUIDE TO PROPERTY OWNERSHIP. WE BELIEVE THIS INFORMATION TO BE CORRECT AND CURRENT, HOWEVER, IT IS NOT INTENDED FOR ANY LEGAL USE, WHETHER IT BE IN SALES, TRANSFERS, TRADES, LEASES OF ANY TYPE, ETC., AND DO NOT ACCEPT RESPONSIBILITY FOR ERRORS OF ANY NATURE OR OMISSIONS CONTAINED HEREIN.

