

3400224000 (1) Henry J. and Edna Mae Mast OR.200-1091 10/16/2007 0.593 ac p.10-708 3460013000 2 Trustees of Salt Creek Tp.
75-55 12/11/1906
0.46 ac 3400398000 3 Three M Associates, LTD. OR.4-976 3/16/1998 0.164 ac p.7-224 3400399000 (4) Three M Associates, LTD. 0R.4-976 3/16/1998 0.4215 ac p.10-11 3400400000 (5) Three M Associates, LTD.. OR.4-976 3/16/1998 0.6622 ac p.10-521 3400396000 6 Three M Associates, LTD. OR.4-976 3/16/1998 1.0 ac p.12-381 3400610000 (7) Three M Associates, LTD. OR.4-976 3/16/1998 1.3549 ac p.10-521 3400306001 (8) Three M Associates OR.43-423 12/8/1999 0.681 ac p.17-325 3400175000 (9) Henry I. and Anna Kline 230—116 1/27/1986 0.95 ac p.10—520 3400611000 (10) Three M Associates, LTD.
OR.4-976 3/16/1998
0.4186 ac p.7-547 3400397000 (1) Three M Associates, LTD. OR.4-976 3/16/1998 0.42 ac p.7-457 3400527000 (12) Three M Associates, LTD. OR.4-976 3/16/1998 0.208 ac p.10-557 3400526000 (13) Three M Associates, LTD. OR.4-976 3/16/1998 0.493 ac p.4-122 3400388000 (14) Wayne E. and Mary Miller 176-668 5/3/1971 229-716 12/16/1985 0.65 ac p.4-170 3400404000 (15) Dorothy E. and Mark E. Yoder Marcia D. and Arlin A. Schlabach OR.190-2032 7/25/2006 0.98 ac p.5-53 3400405000 (16) Dennis and Amanda Mullet OR.190-2034 7/25/2006 0.555 ac p.11-60 3400421000 (17) Eli A. and Edna Yoder OR.174—3085 9/3/2004 1.0 ac p.5—109 3400420000 (18) Eli A. and Edna Yoder OR.174-3085 9/3/2004 1.537 ac p.11-60 3400419000 (19) Eli A. and Edna Yoder OR.174-3085 9/3/2004 1.654 ac p.12-713 3400401000 (20) Dennis and Amanda Mullet 252-292 7/24/1991 1.411 ac p.12-713 3400402000 (21) Dennis and Amanda Mullet 248-324 8/15/1990 1.563 ac p.12-499 3400720001 (22) Jonas E. and Ruth Miller 274-97 6/25/1996 0.052 ac p.16-134 3400332001 (23) Pioneer Trails Realty, Ltd. 0R.60-667 10/18/2000 0.44 ac p.17-313 3400332000 (24) Leeroy and Ada Marie Miller 254-1006 3/30/1992 1.56 ac p.10-954

3400301000 (25) Mart E. and Esther N. Miller

231–38 5/2/1986 OR.178–1023 2/16/2005 0.01 ac p.19–313

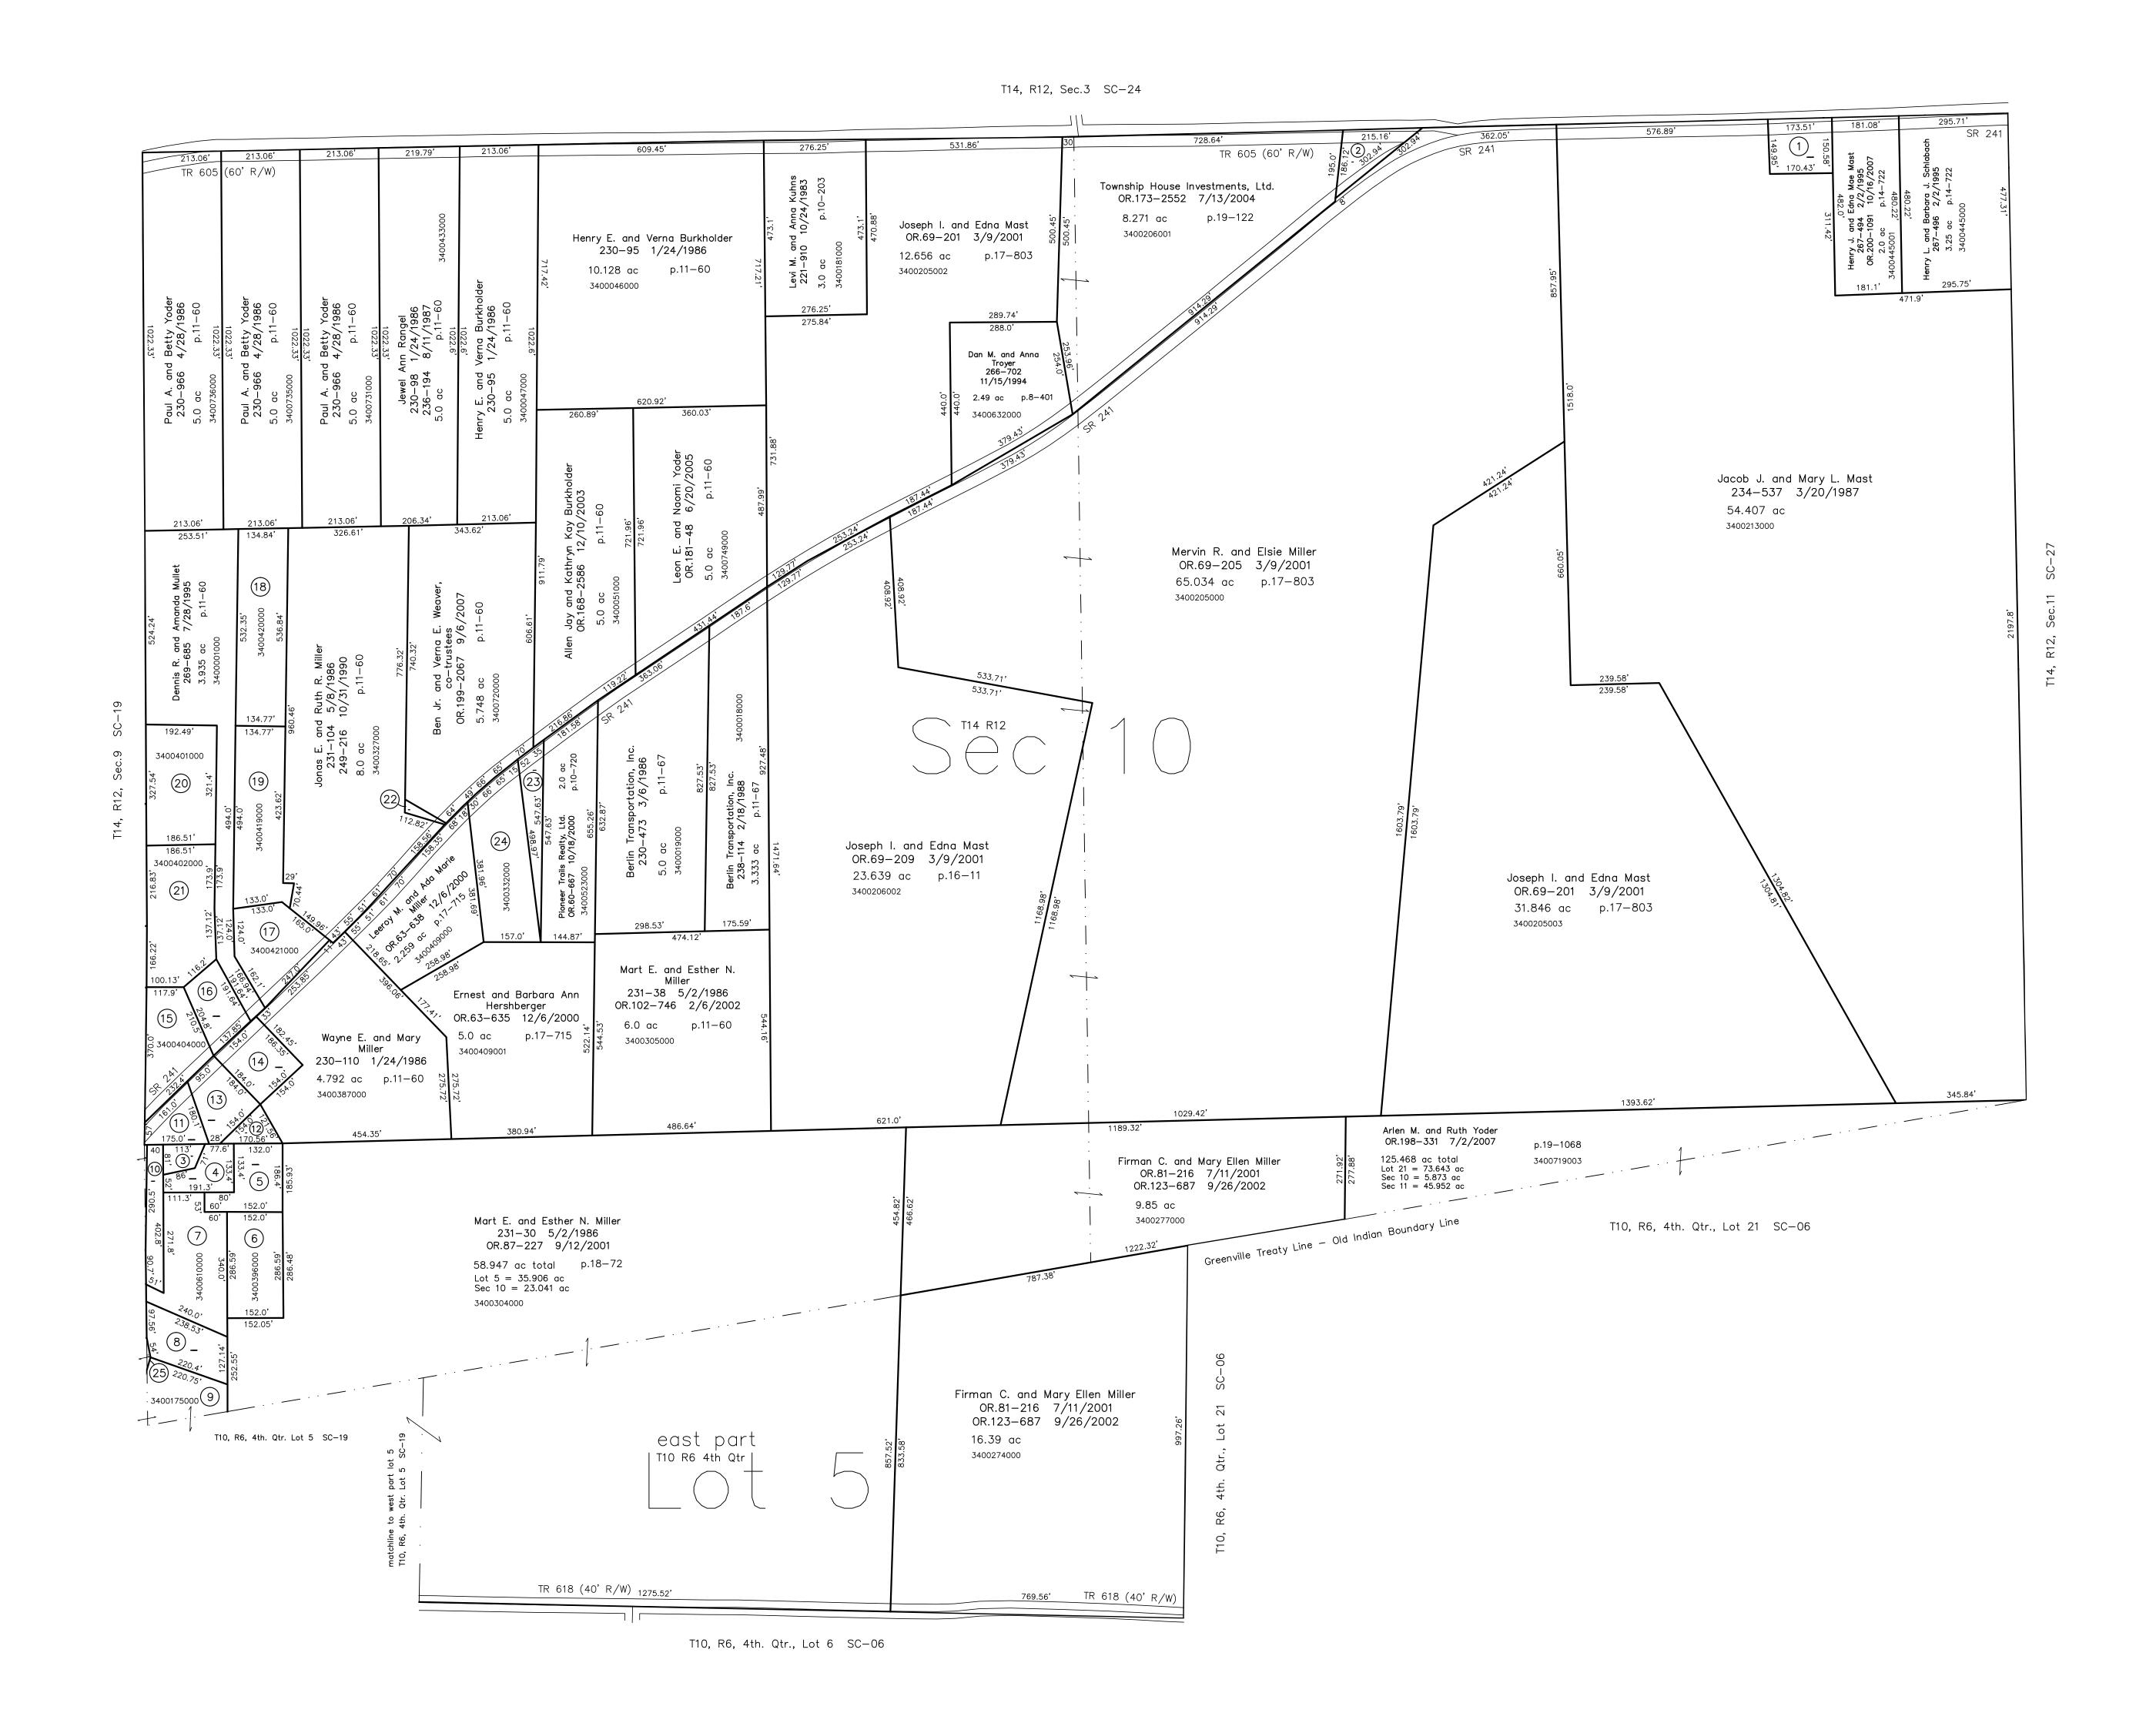

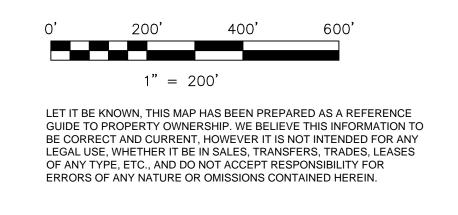

new survey required for next transfer

Last Revision: 3/26/2008

T-10, R-6, 4th. Qtr. Lot 5 T-14, R-12, Sec.10 Salt Creek Twp. Holmes County, Ohio

SC-23