



- 3400418000 ① Henry D. and Carol Rober
207-9 8/13/1979
214-846 10/14/1981
0.368 ac p.8-868
- 3400149001 ② Shane L. and Loretta Gray
OR.52-270 5/17/2002
1.375 ac p.17-501
- 3400718002 ③ Betty A. Schlabach
OR.35-295 7/19/1999
0.029 ac p.17-182
- 3400439000 ④ Betty A. Schlabach
258-1019 2/23/1993
1.49 ac p.14-154
- 3400438000 ⑤ Betty A. Schlabach
200-31 10/12/1977
1.556 ac p.8-75
- 3400229001 ⑥ Harvey H. and Bertha Bowman
OR.6-255 4/13/1998
1.0 ac p.16-537
- 3400149002 ⑦ Linda K. Miller
OR.176-1323 11/15/2004
1.307 ac p.19-244

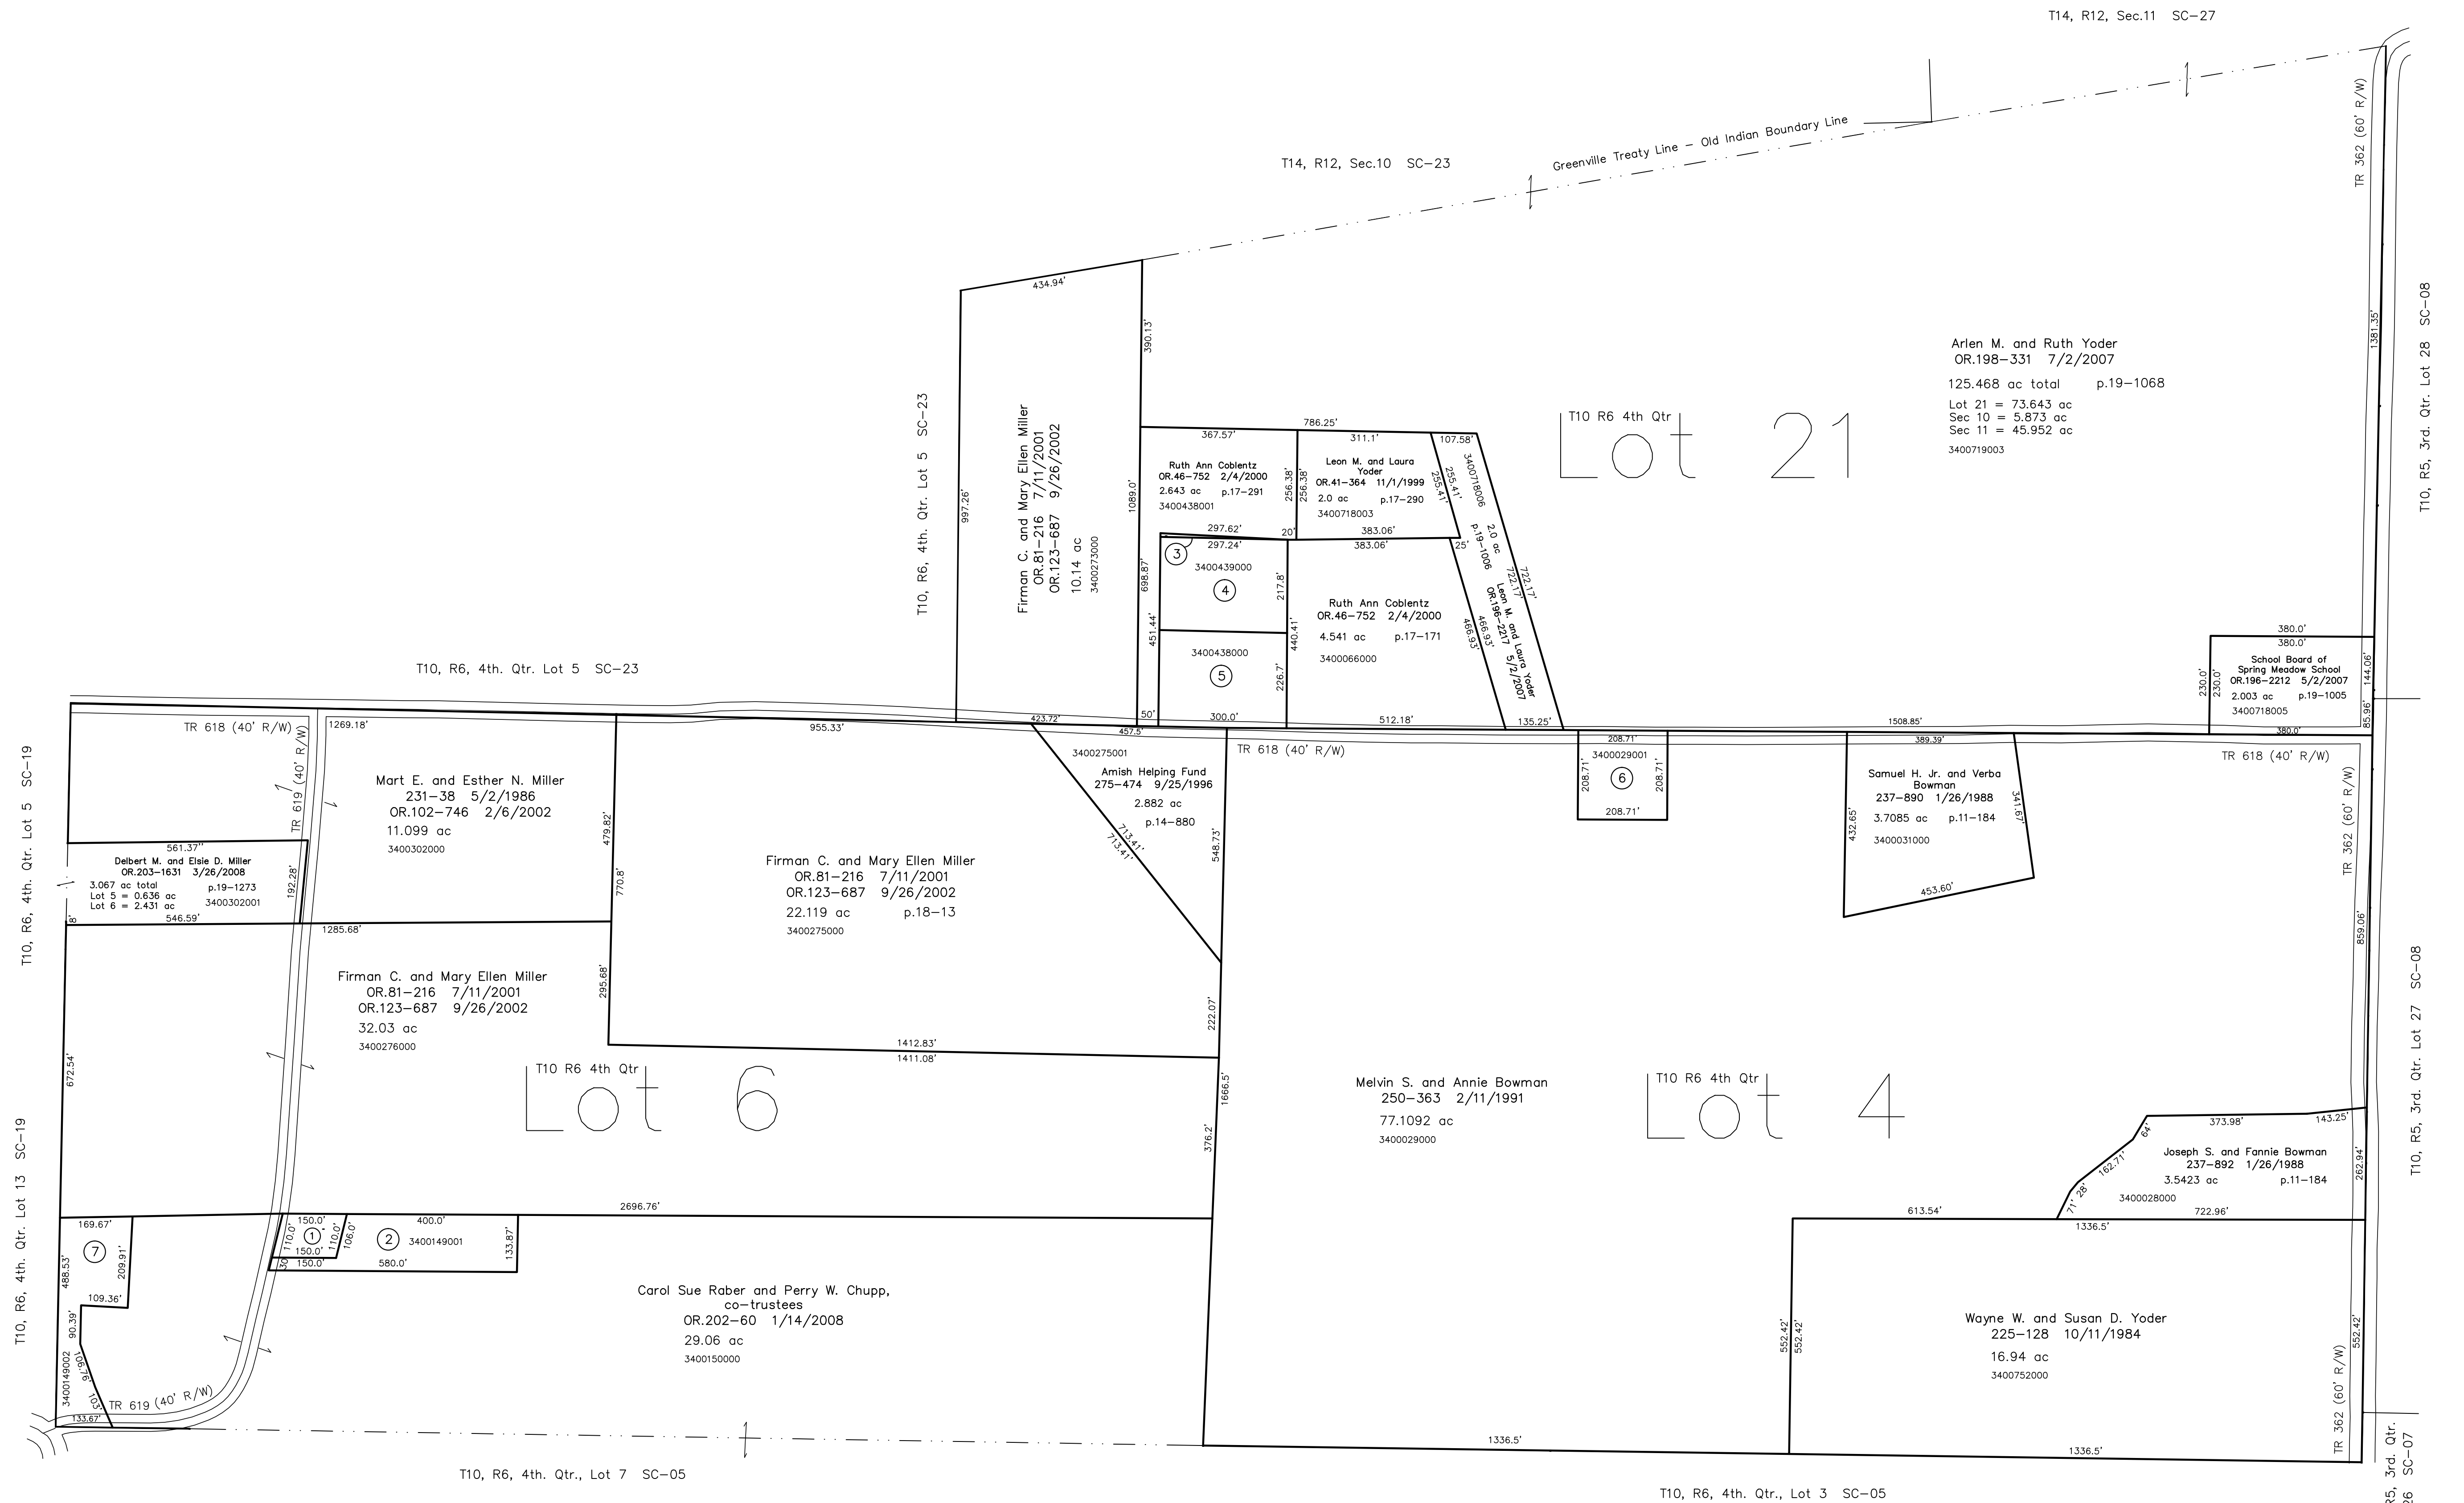

Last Revision: 3/26/2008

**T-10, R-6, 4th. Qtr.
Lots 4,6,21
Salt Creek Twp.
Holmes County, Ohio**

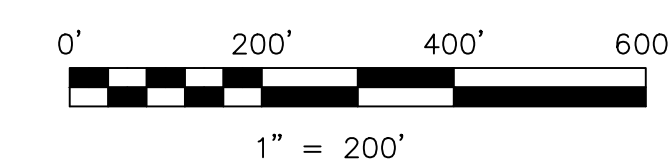

LET IT BE KNOWN, THIS MAP HAS BEEN PREPARED AS A REFERENCE GUIDE TO PROPERTY OWNERSHIP. WE BELIEVE THIS INFORMATION TO BE CORRECT AND CURRENT, HOWEVER IT IS NOT INTENDED FOR ANY LEGAL USE, WHETHER IT BE IN SALES, TRANSFERS, TRADES, LEASES OF ANY TYPE, ETC., AND DO NOT ACCEPT RESPONSIBILITY FOR ERRORS OF ANY NATURE OR OMISSIONS CONTAINED HEREIN.

⊙ new survey required for next transfer

SC-06

