



- 2400461001 ① Joseph A. Miller
OR 172-2499 6/1/2004
1.551 ac p.14-678
- 0000000000 ② not used
- 3400571000 ③ Wayne-Dalton Corp.
225-669 12/6/1984
0.3 ac
- 0000000000 ④ not used
- 0000000000 ⑤ not used
- 0000000000 ⑥ not used
- 2400461002 ⑦ Nathaniel P. and Ruby C. Yoder
OR 116-799 7/26/2002
1.134 ac p.18-341
- 2400461003 ⑧ Ivan E. and Elsie Yoder
OR 174-1503 8/12/2004
1.026 ac p.19-153

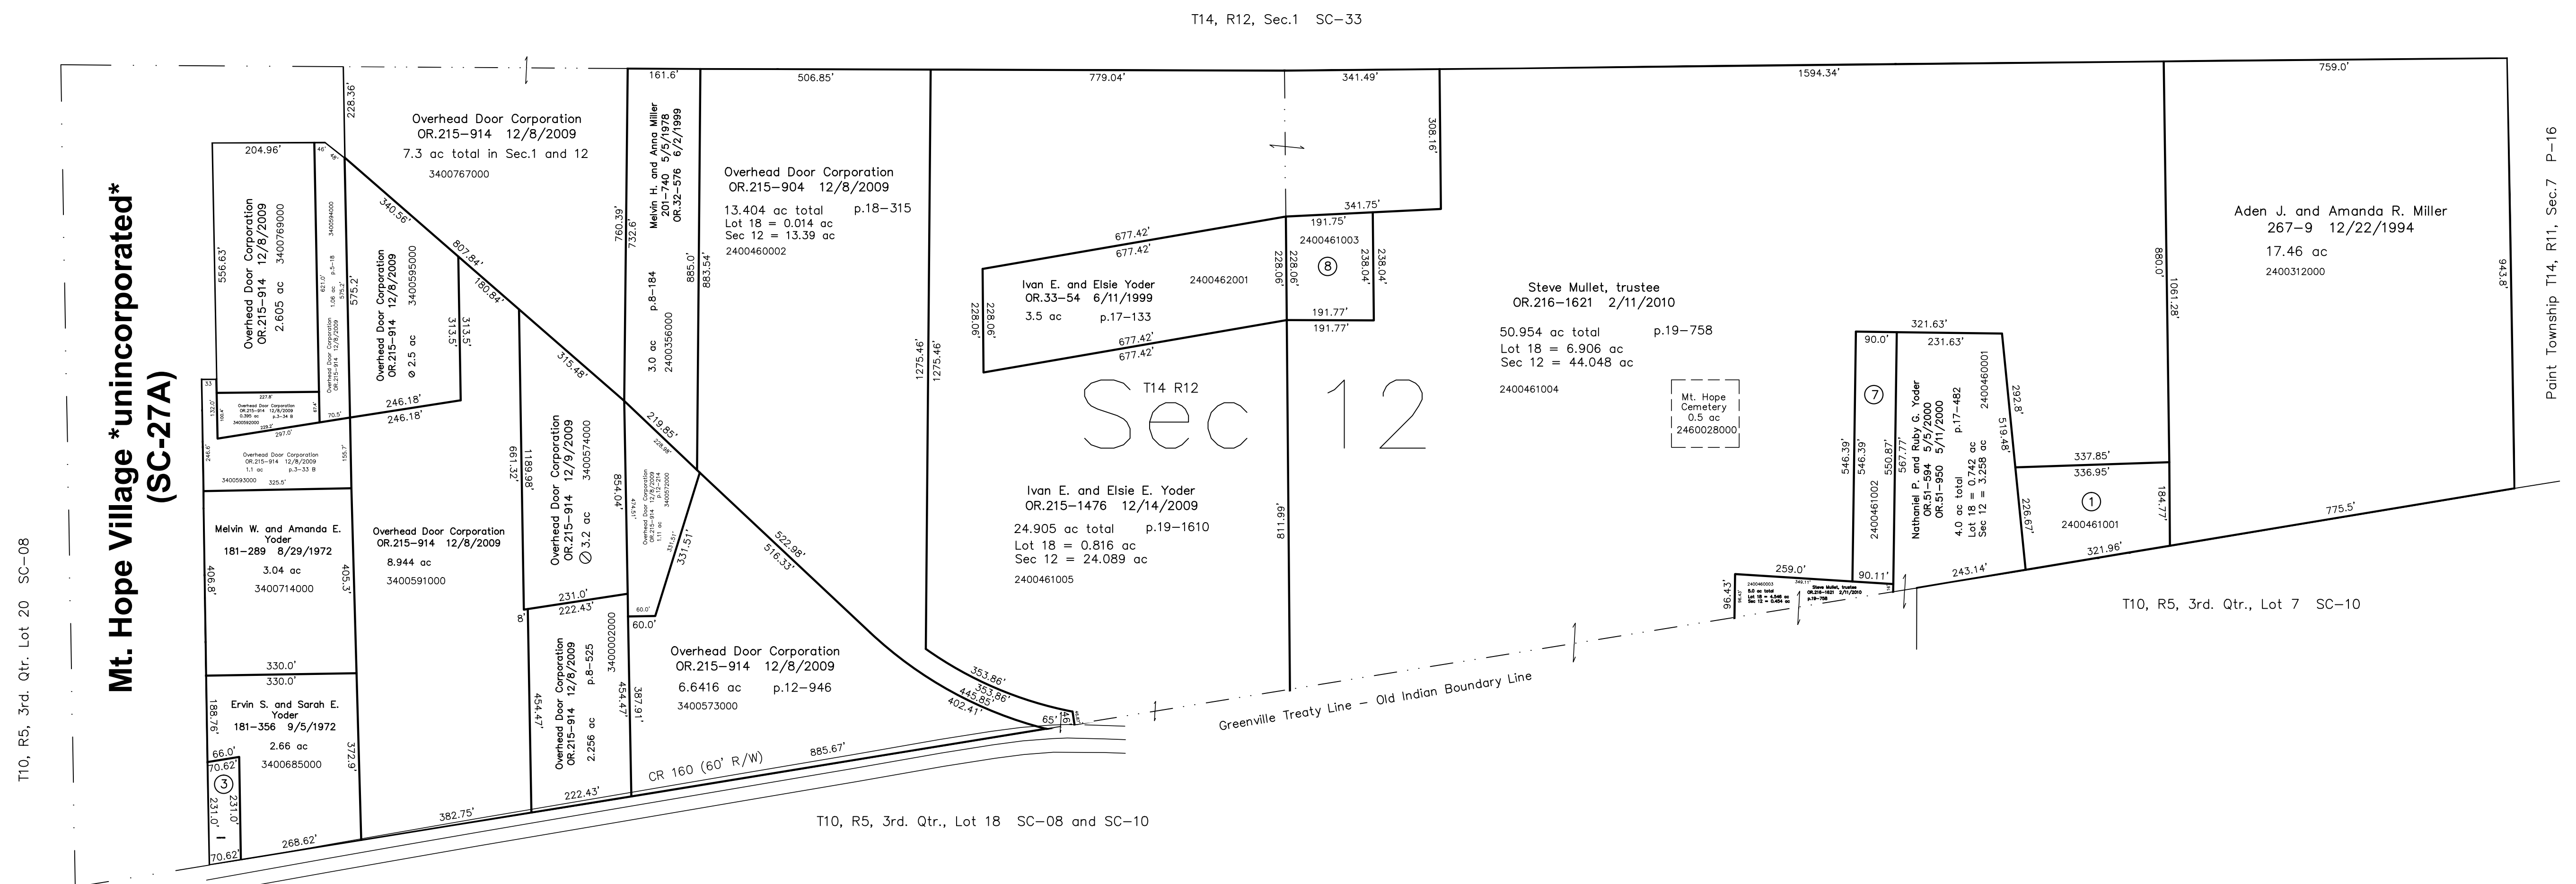

Last Revision: 2/11/2010
T-14, R-12, Sec.12
Salt Creek Twp.
Holmes County, Ohio

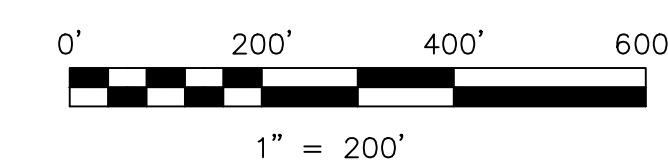

LET IT BE KNOWN, THIS MAP HAS BEEN PREPARED AS A REFERENCE GUIDE TO PROPERTY OWNERSHIP. WE BELIEVE THIS INFORMATION TO BE CORRECT AND CURRENT, HOWEVER IT IS NOT INTENDED FOR ANY LEGAL USE, WHETHER IT BE IN SALES, TRANSFERS, TRADES, LEASES OF ANY TYPE, ETC., AND DO NOT ACCEPT RESPONSIBILITY FOR ERRORS OF ANY NATURE OR OMISSIONS CONTAINED HEREIN.

⊙ new survey required for next transfer

SC-32