


- 3400217003 ② Maspring Holdings, Ltd.
OR.192-1813 10/23/2006
0.056 ac p.19-841
- 3400435002 ③ Zion Conservative Mennonite Church
276-520 12/19/1996
0.069 ac p.16-310

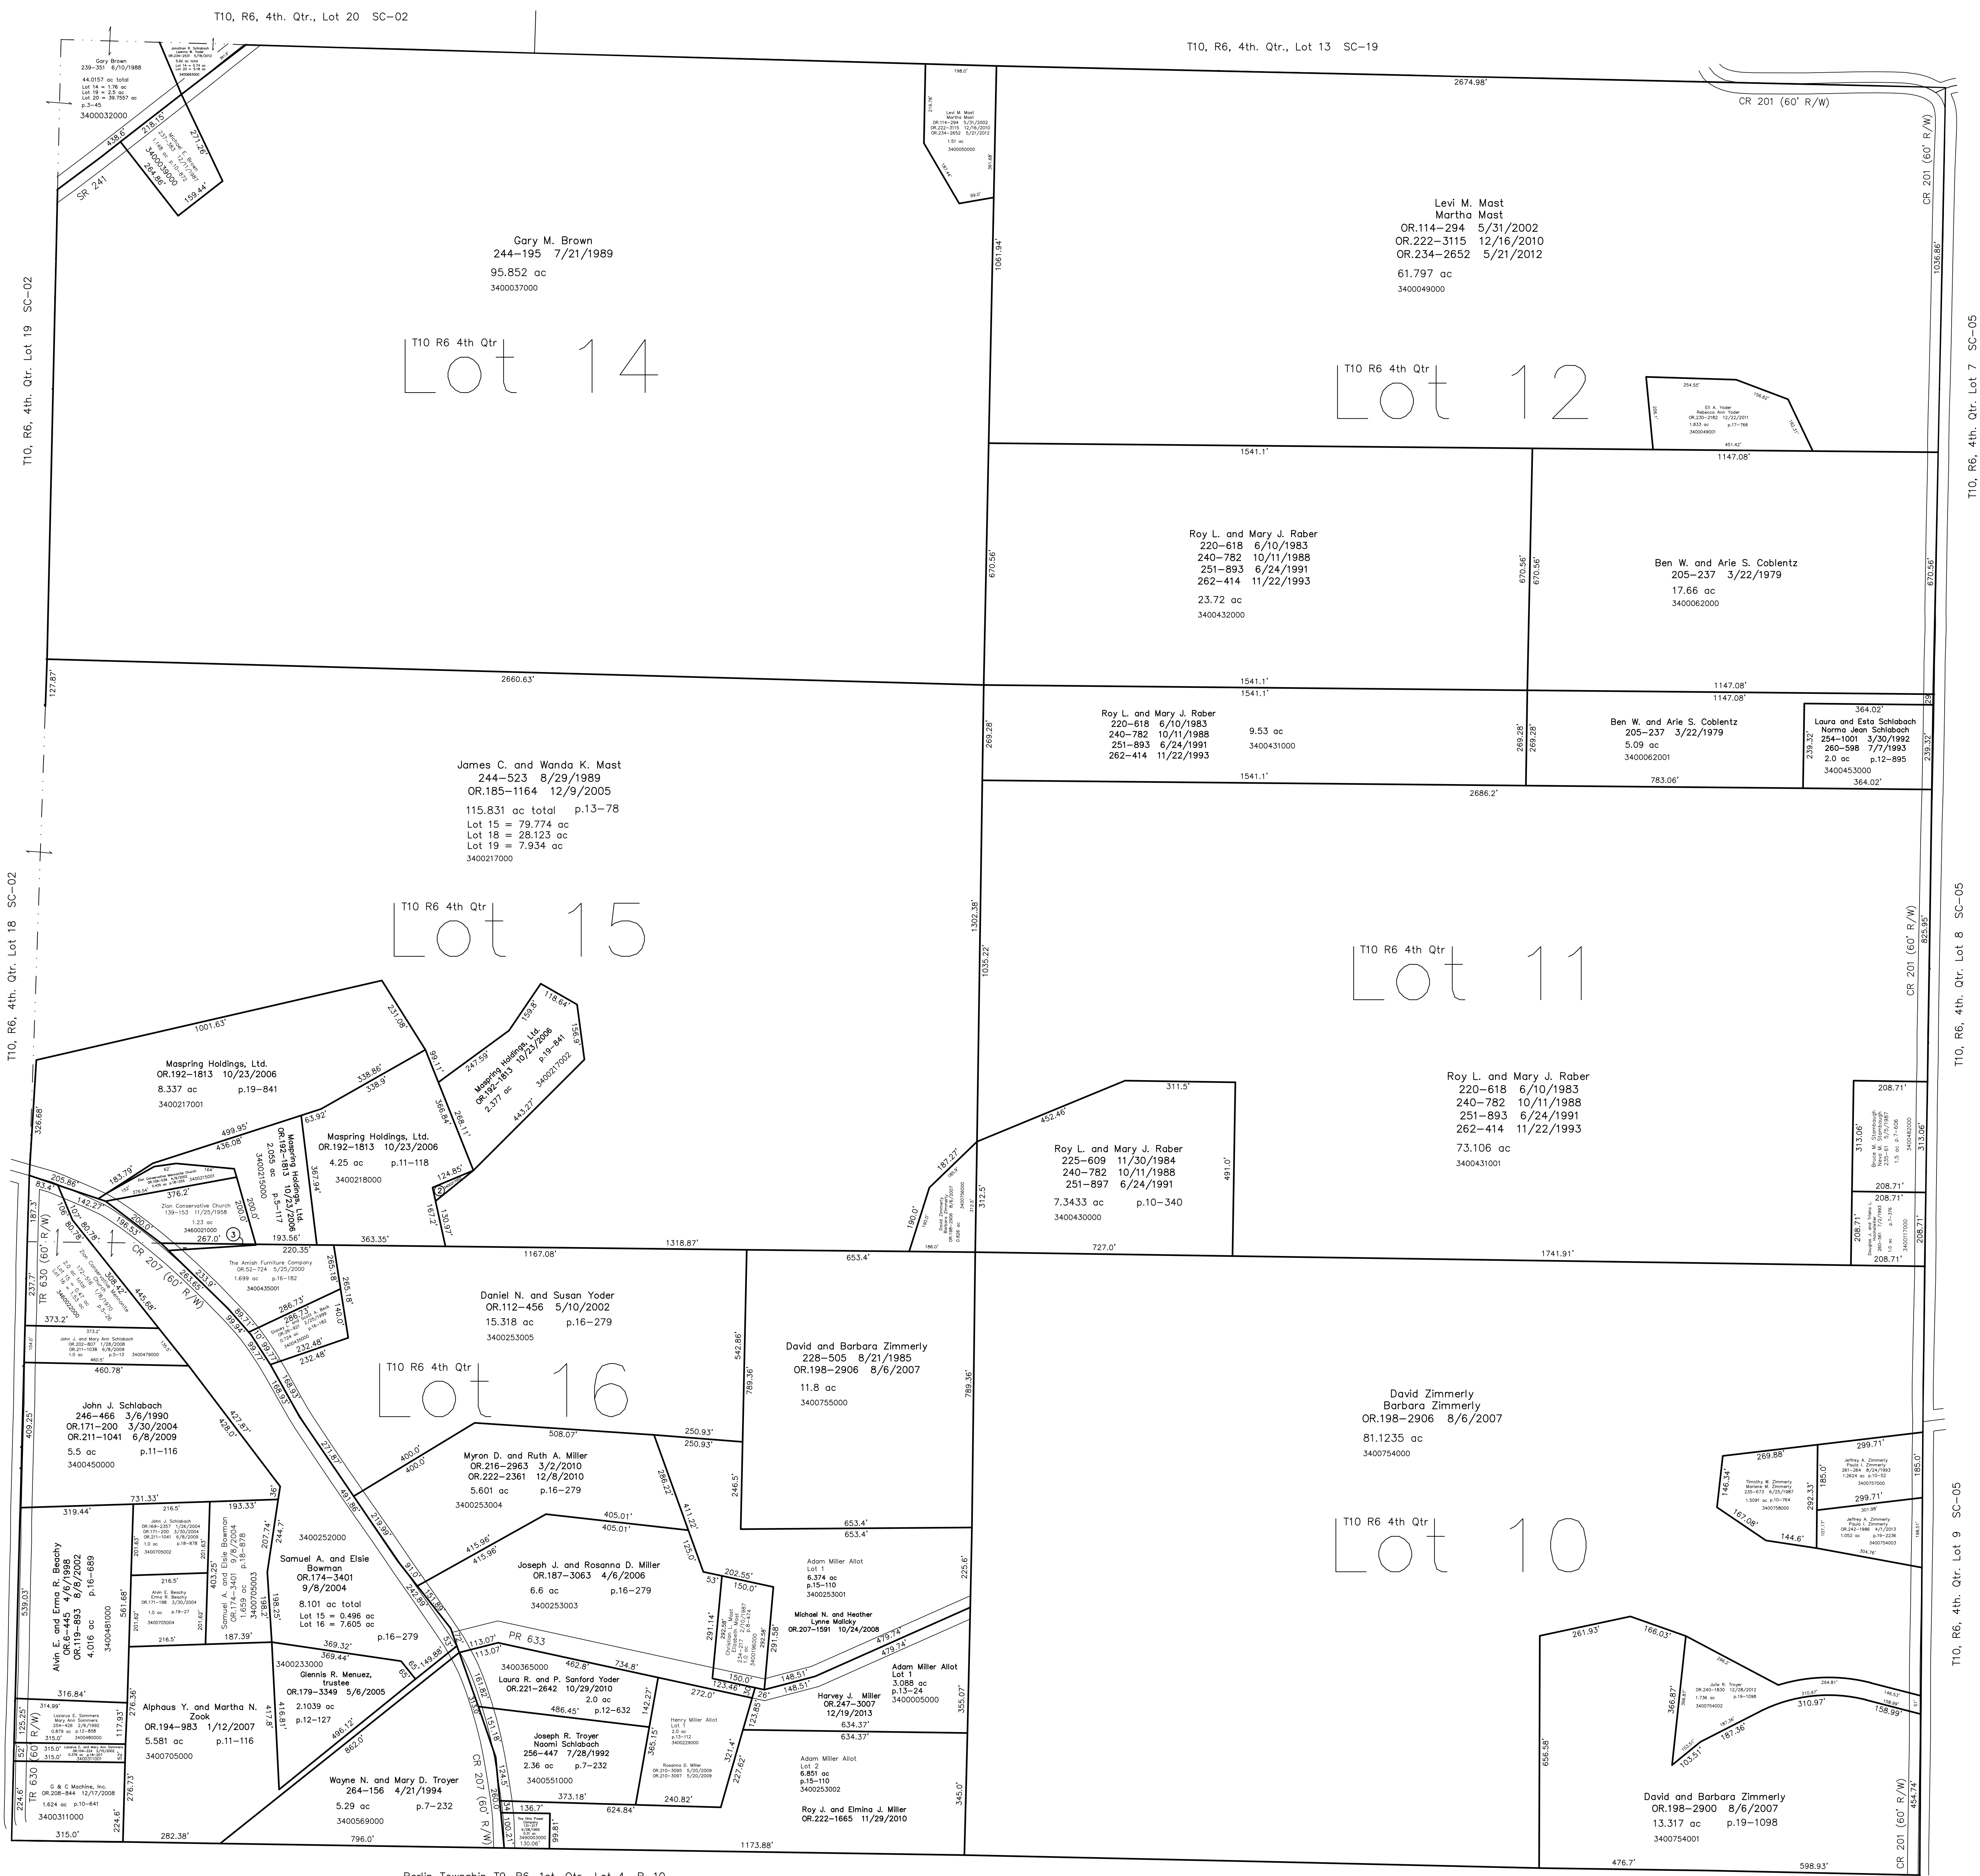


Adam Miller Allotment No.1
Plat 13-24 Platted 10/5/1988

Adam Miller Allotment No.2
Plat 15-110 Platted 11/7/1996

Henry Miller Allotment No.1
Plat 13-112 Platted 7/17/1990

Berlin Township T9, R6, 1st. Qtr., Lot 3 B-10

Berlin Township T9, R6, 1st. Qtr., Lot 4 B-10

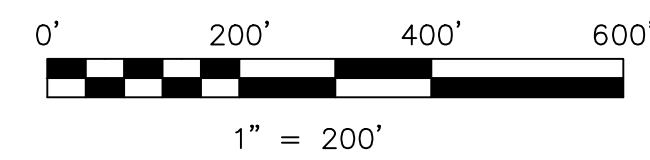

LET IT BE KNOWN, THIS MAP HAS BEEN PREPARED AS A REFERENCE GUIDE TO PROPERTY OWNERSHIP. WE BELIEVE THIS INFORMATION TO BE CORRECT AND CURRENT, HOWEVER IT IS NOT INTENDED FOR ANY LEGAL USE, WHETHER IT BE IN SALES, TRANSFERS, TRADES, LEASES OF ANY TYPE, ETC., AND DO NOT ACCEPT RESPONSIBILITY FOR ERRORS OF ANY NATURE OR OMISSIONS CONTAINED HEREIN.

new survey required for next transfer

Last Revision: 12/19/2013
T-10, R-6, 4th. Qtr.
Lots 10,11,12,14,15,16
Salt Creek Twp.
Holmes County, Ohio

SC-03