
T15, R12, Sec.28 SC-22 793.95' TR 607 (40' R/W) William H. and Laura Miller 259-547 4/13/1993 TR 607 (40' R/W) Levi S. Weaver Katie E. Weaver OR.246-3805 9/20/2013 4.995 ac Henry E. and Ella Wengerd Melvin S. and Esther OR.230-2137 6/9/1987 2400318000 Hershberger OR.52-104 5/15/2000 10.7 ac p.19-2330 3.38 ac 2400254000 1.55 ac 2490014000 2400971001 (21) Elma Mae Yoder and Dena L. Yoder and Laura L. Yoder OR.207-115 9/30/2008 0.072 ac p.19-1392 2400937006 5.506 ac p.17-497 Andy A. Troyer Mary A. Troyer OR.246-3749 9/19/2013 2400108002 17.08 ac p.19-2330 2400937002 Brian L. Yoder OR.246-3892 9/24/2013 2400937007 % Atlee R. Mast ₹ Edna D. Mast OR.246-3911 9/24/2013 Andy E. and Nettie M. Yoder 0R.196–1813 4/30/2007 2.926 ac p.19–999 2400108004 550.63 4.015 ac p.19-2330 Charles E. Prince Mary L. Prince OR.246—4326 9/27/2013 2400937011 Melvin A. Weaver Mary Weaver Daniel M. Weaver John M. Weaver OR.246—3751 9/20/2013 5.0 ac p.19-2330 David A. Troyer Miriam R. Troyer OR.246–3904 9/24/2013 2400937000 9.6 ac p.19-2330 10.0 ac p.19-2330 Eli M. and Ada R. Hershberger OR.52—106 5/15/2000 2400937003 2400937008 108.638 ac 2400108000 Henry A. Troyer Ruth E. Troyer OR.246-3902 9/24/2013 1.795 ac p.19-2330 2400937010 John A. Miller Clara D. Miller OR.246-3732 9/19/2013 Ivan R. Hochstetler Anna E. Hochstetler OR.246-3761 9/20/2013 David A. Troyer Miriam R. Troyer OR.246-3904 9/24/2013 266.21 6.451 ac p.19-2330 5.8 ac p.19-2330 2400937001 2.58 ac p.19-2330 2400937005 2400937009 Leon A. Troyer Rosemary Troyer OR.246-3763 9/20/2013 OR.246-4094 9/25/2013 6.393 ac p.19-2330 5.0 ac p.19-2330 2400937004 Eli M. Hershberger Ada R. Hershberger OR.246-4076 9/25/2013 2400937014 William D. Schlabach Elsie M. Schlabach OR.246-4144 9/26/2013 William D. and Elsie M. Schlabach

OR.198-1277 7/17/2007

OR.198-1279 7/17/2007 2400937012 3.549 ac p.19-2330 2400937015 2.078 ac p.8–870 2400936000 545.86' 1.841 ac p.19-2330 380.64 490.38 2721.18 Daniel C. and Laura Ruth Miller OR.207—117 Matthew J. Miller Lorene Miller OR.234-3277 5/29/2012 1.742 ac p.14-979 2400301000 9/30/2008 2.588 ac Alvin and Ella Coblentz p.19-1392 Jacob L. and Mary Esther Yoder 251—303 5/13/1991 OR.12—217 7/8/1998 252-958 9/30/1991 2400971002 Alvin and Ella Coblentz 252-958 9/30/1991 2400049000 28.84 ac 37.5 ac 2400971000 2400050000 TR 606 (60' R/W) TR 606 (60' R/W) 264.0' Matthew Jay and Lorene Miller Sarah J. and Mattie J. and Anna J. and Ella J. Miller OR.194-1313 1/19/2007 179-546 3/6/1972 31.929 ac 2400301003 38.5 ac 2400384000 Jacob L. and Mary Esther Yoder 251-303 5/13/1991 OR.12-217 7/8/1998 63.79 ac p.16-782 Jerry L. and Mary Miller 272—1 2/14/1996 Edna Miller 2400662000 OR.233-2168 4/19/2012 100.0 ac p.16-74 4.0 ac 2400384002 2400047000 Jonas J. and Sara Ann Miller 220—19 4/12/1983 239—763 7/21/1988 Andy E. and Ruth Hershberger OR.134-479 1/7/2003 47.834 ac 29.632 ac p.18-494 2400321000 Nelson D. and Ida Hershberger OR.56-267 8/2/2000 Jerry J. and Mary Ellen Miller 6 OR.55-794 7/24/2000 3.001 ac p.17-587 1073.69 400.0 573.24 T14, R12, Sec.4 SC-20

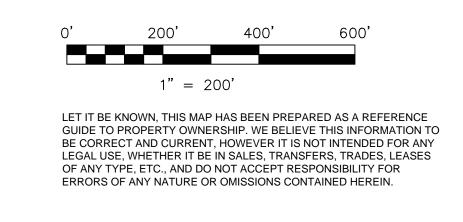

new survey required for next transfer

T-15, R-12, Sec.33
Salt Creek Twp.
Holmes County, Ohio

SC-21