



- 2401055000 (27) Trustees of the Wolgamot Grave Yard
23-125 9/22/1858
0.06 ac
- 3400782000 (26) Roy P. Miller and Kathy Miller
OR.28-176 3/22/1999
Marcus R. Miller and Ruth Miller
OR.204-2842 5/29/2008
0.102 ac p.17-36
- 3400384001 (29) Roy P. Miller and Kathy Miller
OR.201-650 11/21/2007
0.009 ac p.17-36

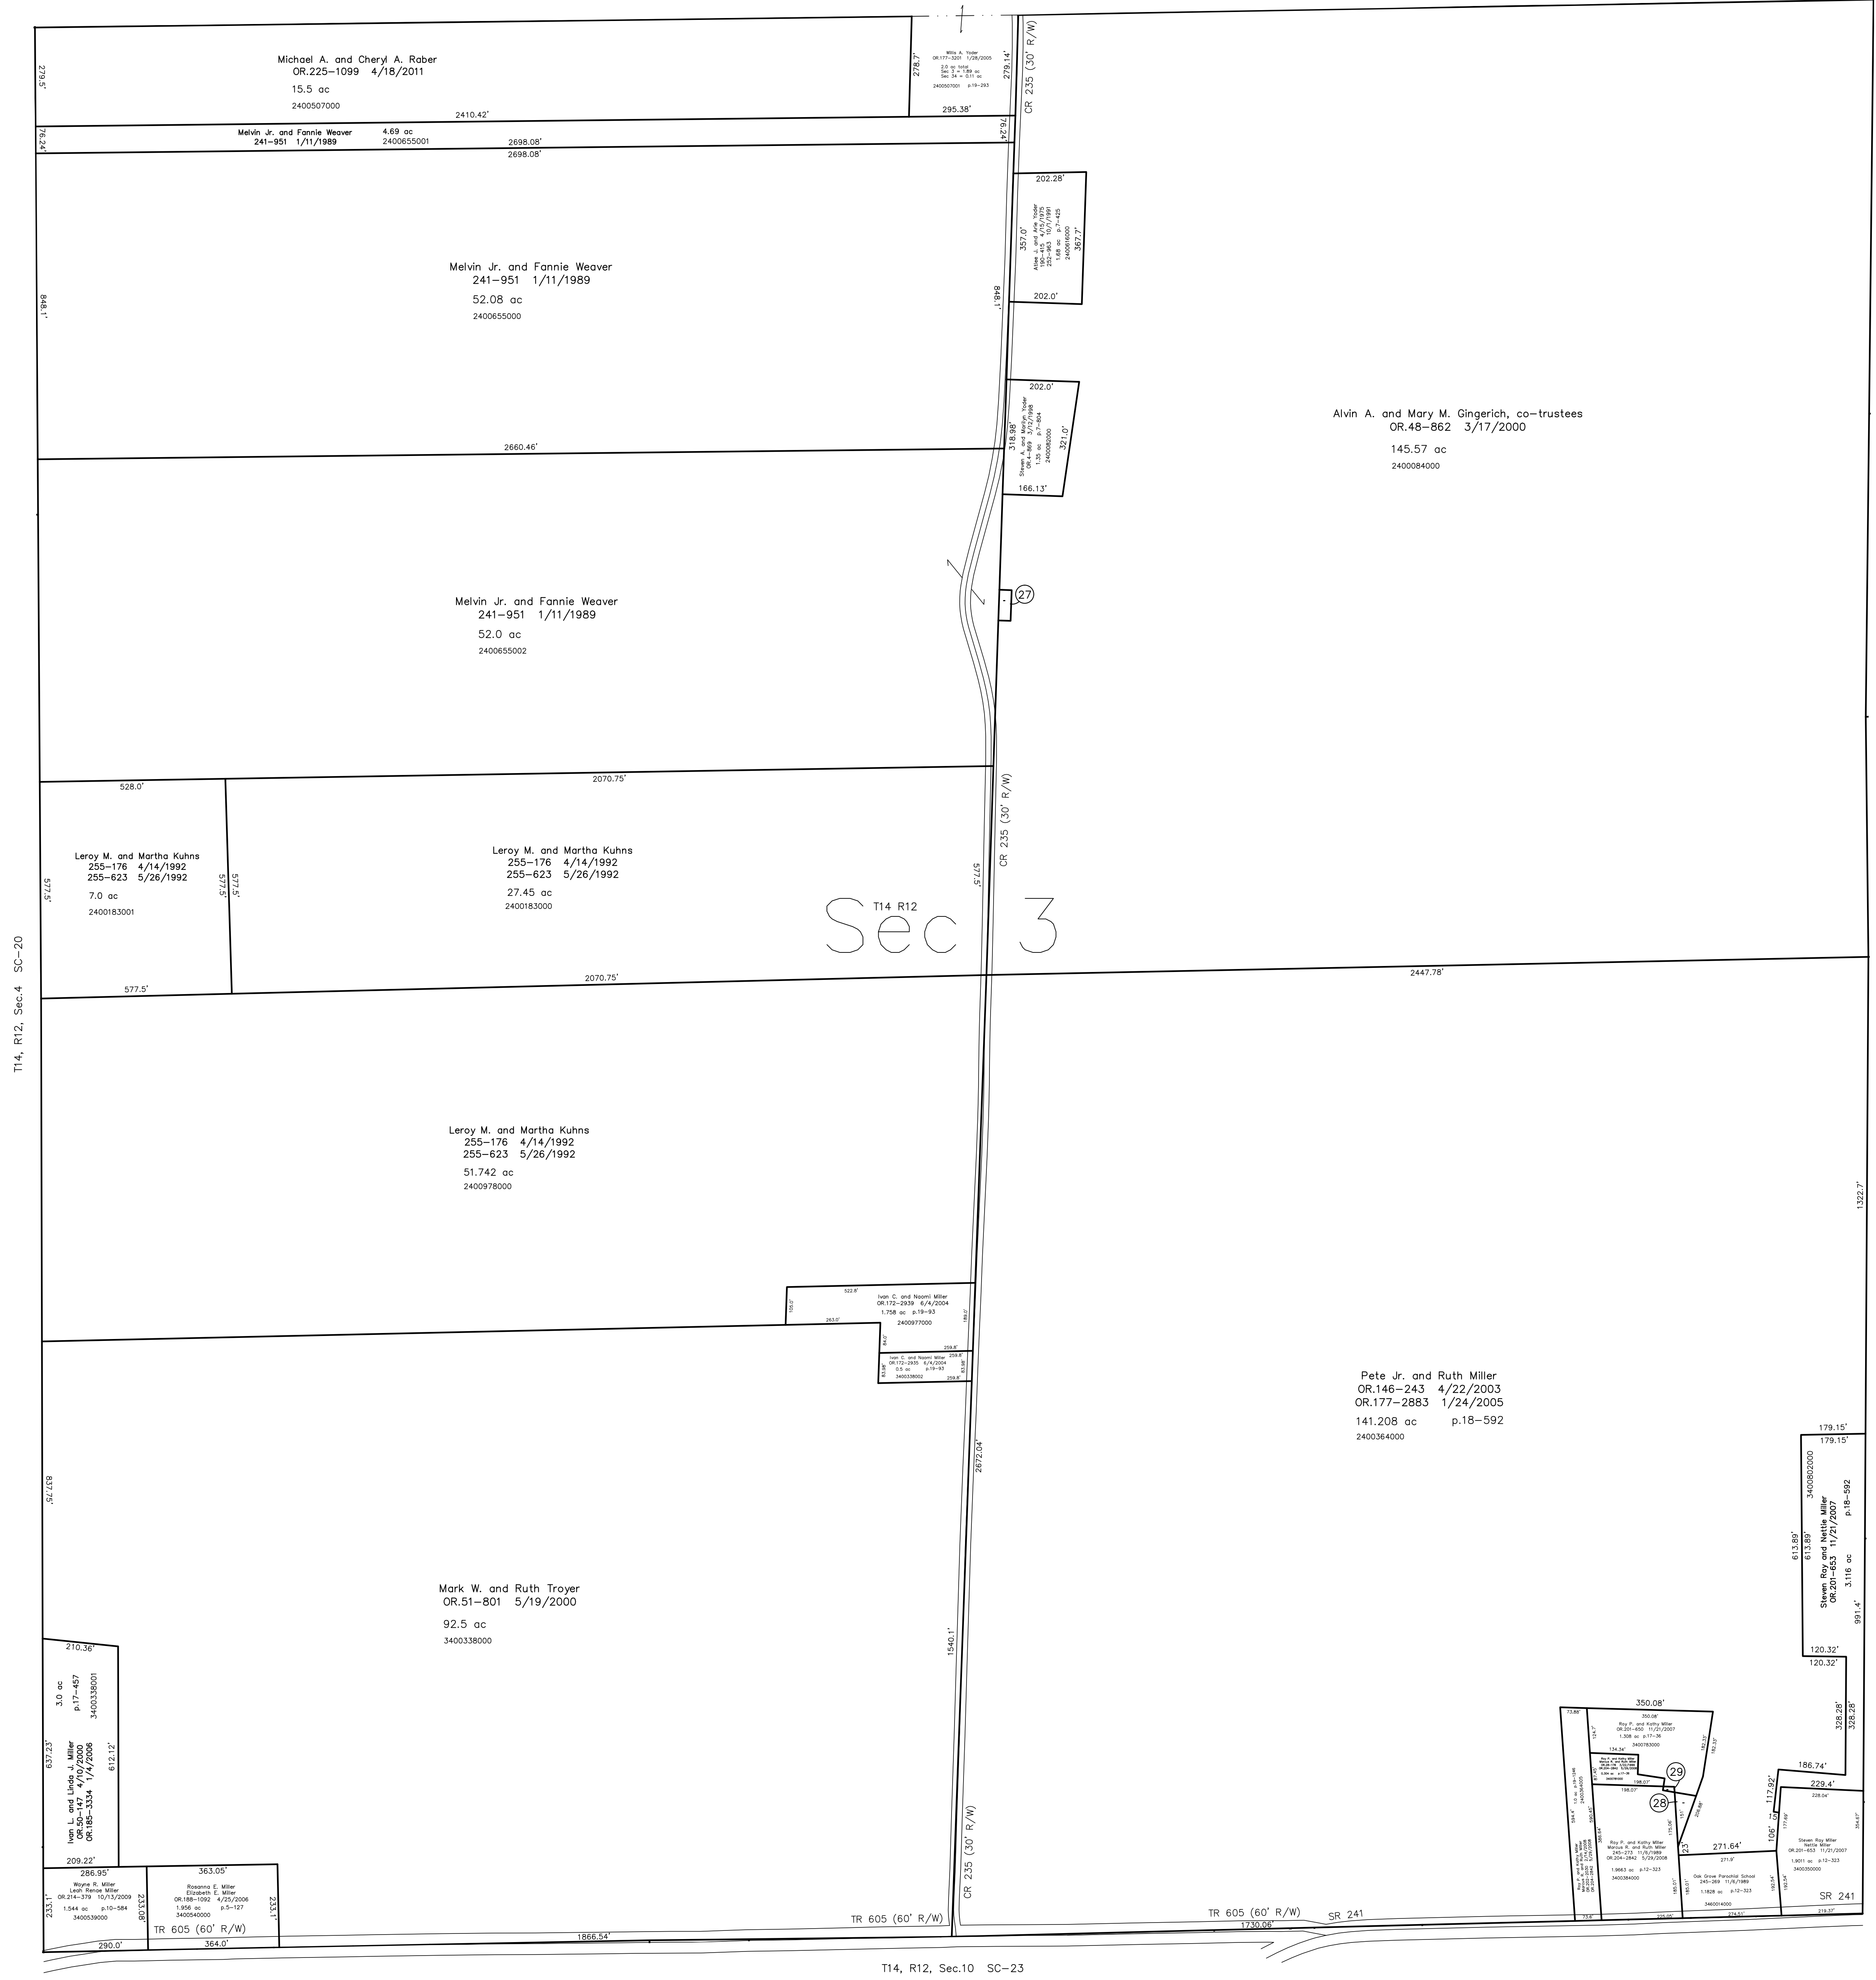

T14, R12, Sec.2 SC-28

Last Revision: 4/18/2011
T-14, R-12, Sec.3
Salt Creek Twp.
Holmes County, Ohio

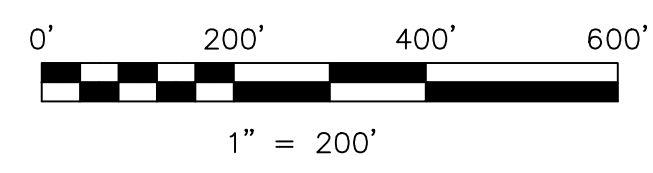

LET IT BE KNOWN, THIS MAP HAS BEEN PREPARED AS A REFERENCE GUIDE TO PROPERTY OWNERSHIP. WE BELIEVE THIS INFORMATION TO BE CORRECT AND CURRENT, HOWEVER IT IS NOT INTENDED FOR ANY LEGAL USE, WHETHER IT BE IN SALES, TRANSFERS, TRADES, LEASES OF ANY TYPE, ETC., AND DO NOT ACCEPT RESPONSIBILITY FOR ERRORS OF ANY NATURE OR OMISSIONS CONTAINED HEREIN.

⊙ new survey required for next transfer

SC-24

