

Lot 7

east part
Lot 18



Aden J. Miller
Amanda R. Miller
0267-0039 12/22/1994
90.0162 ac.
2401034000

Lot 17

Lot 8

T10 R5 3rd Qtr
Lot 16

Lot 9

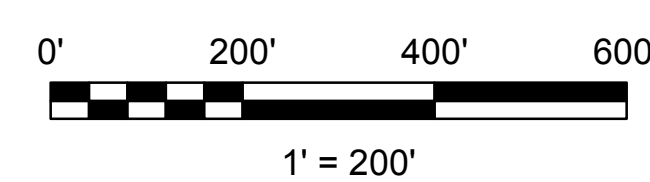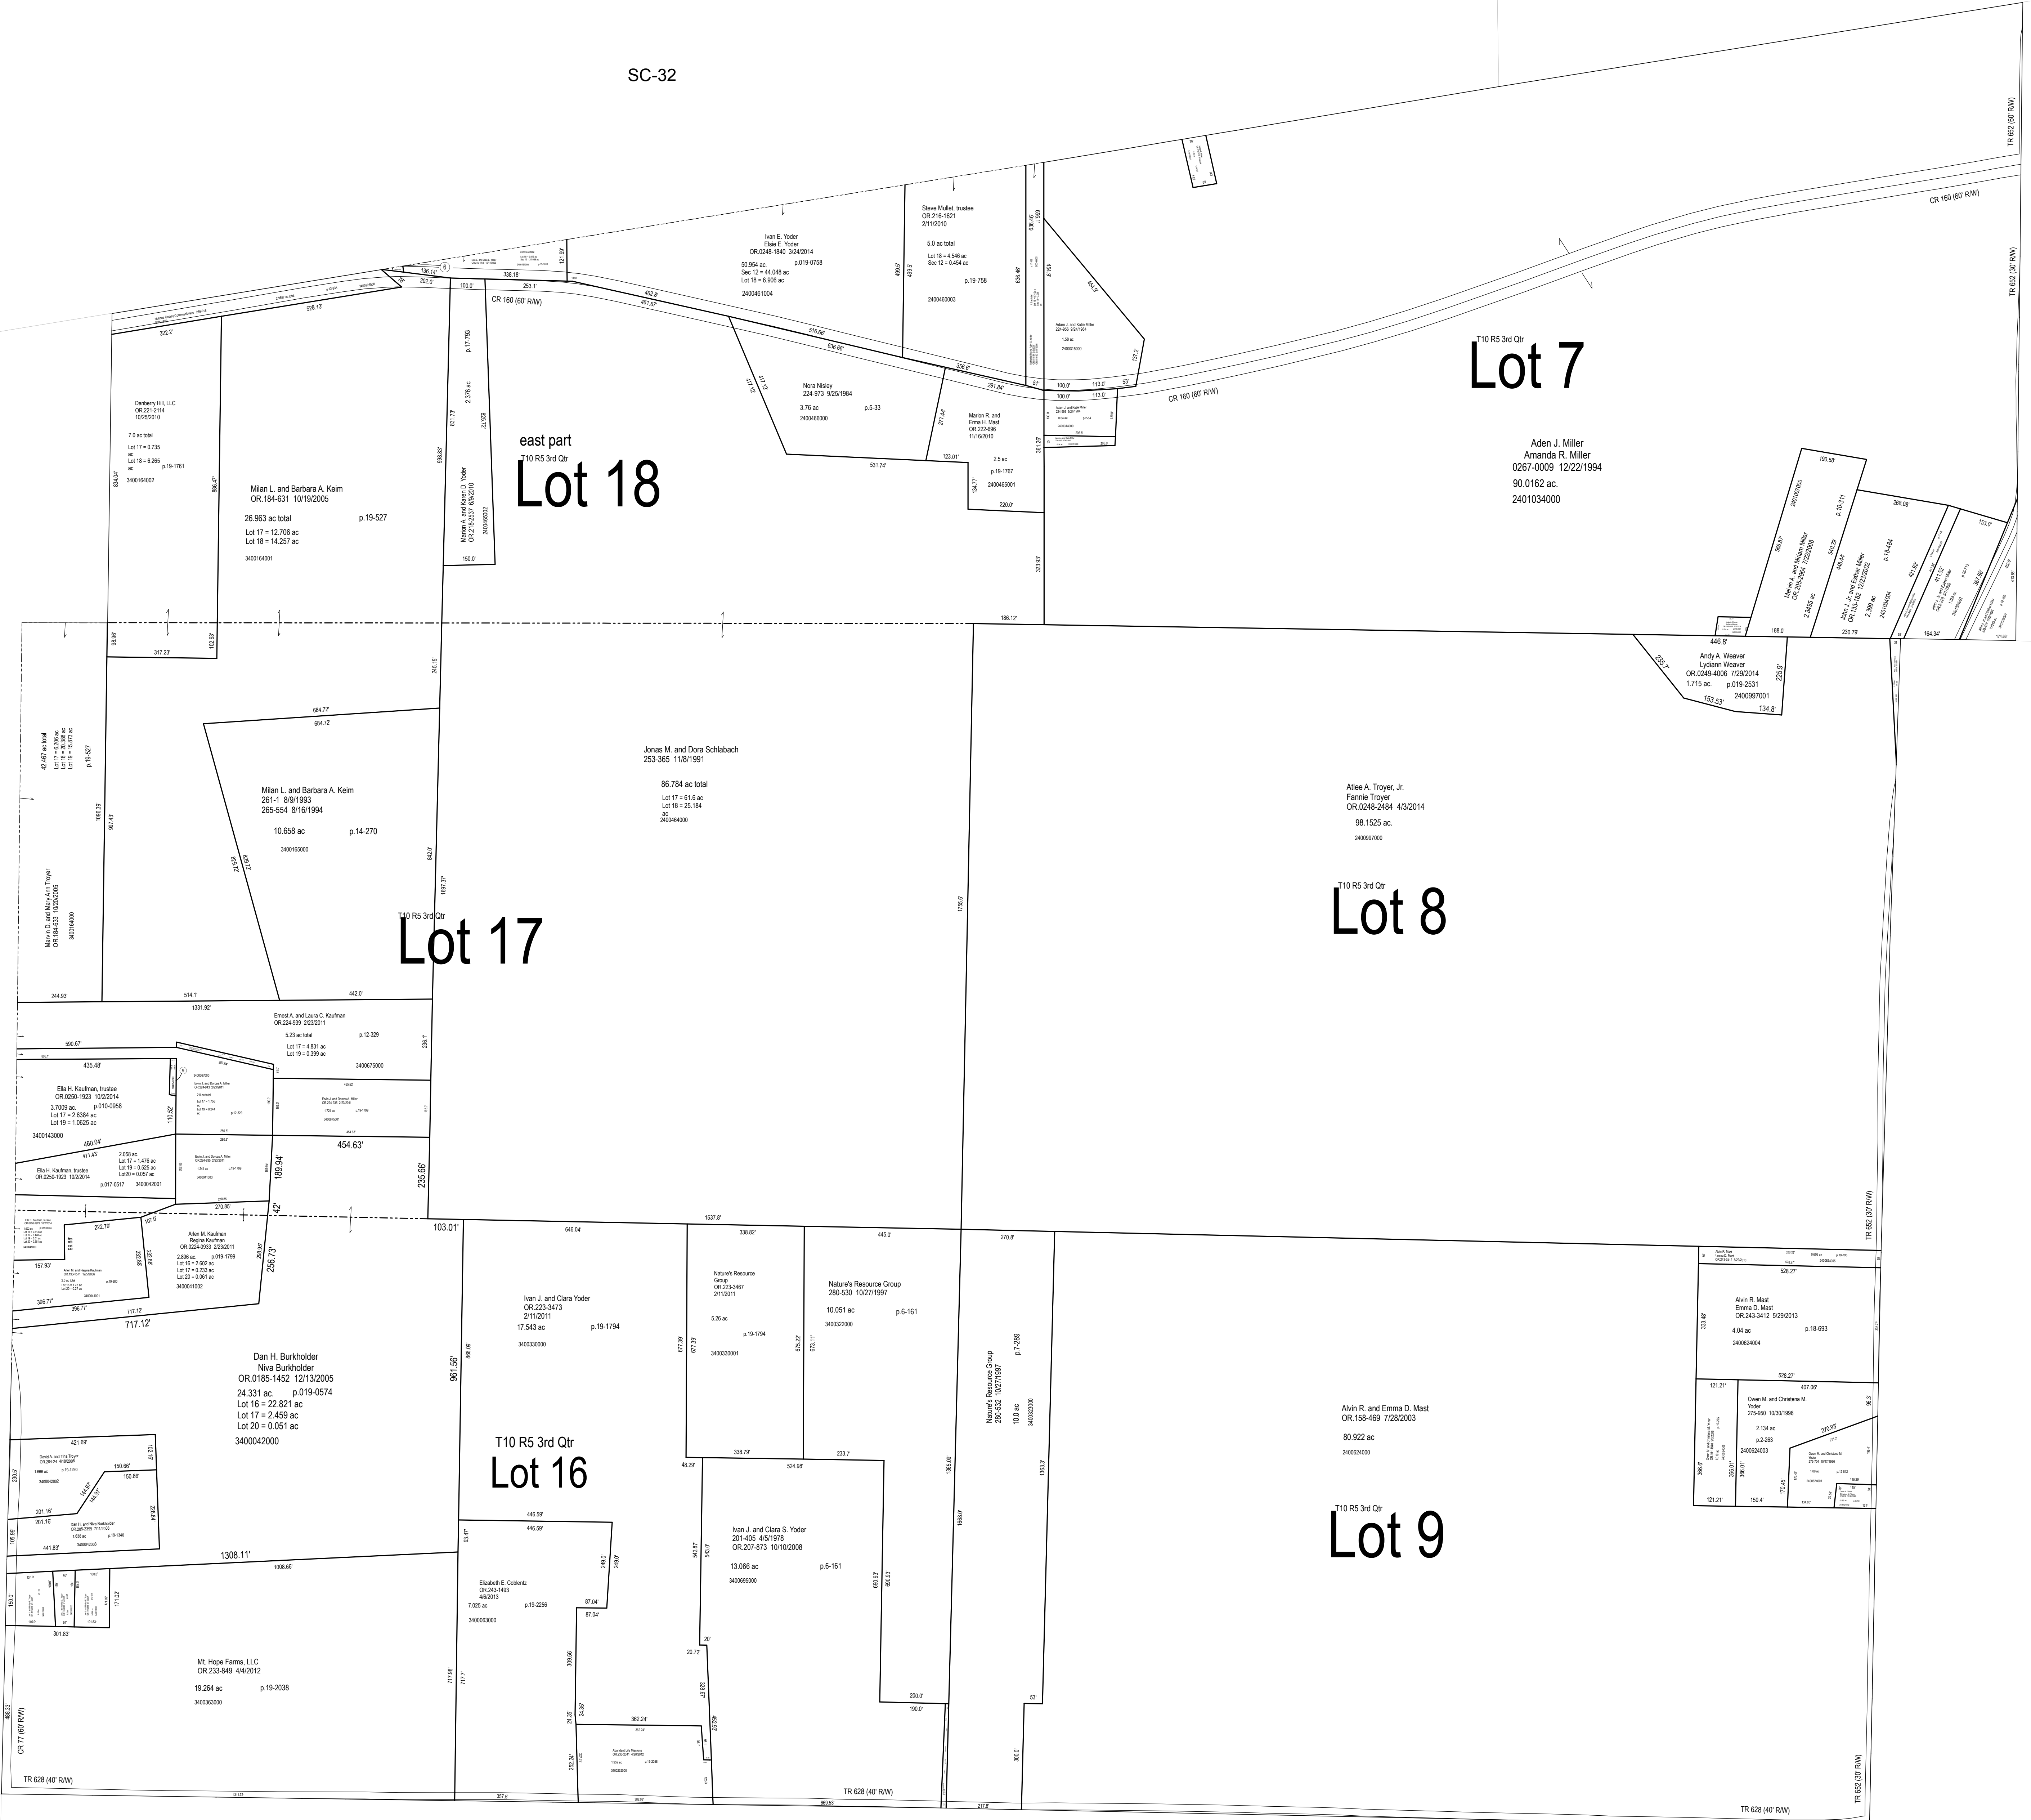

LET IT BE KNOWN, THIS MAP HAS BEEN PREPARED AS A REFERENCE GUIDE TO PROPERTY OWNERSHIP. WE BELIEVE THIS INFORMATION TO BE CORRECT AND CURRENT, HOWEVER IT IS NOT INTENDED FOR ANY LEGAL USE, WHETHER IT BE SALES, TRANSFERS, TRADES, LEASES OF ANY TYPE, ETC. AND DO NOT ACCEPT RESPONSIBILITY FOR ERRORS OF ANY NATURE OR OMISSIONS CONTAINED HEREIN.

S.F.T.
new survey required
for next transfer

Last Revision: 12/31/2014

Part Lot 18 & All
Lots 7 thru 9, 16 & 17
3rd Qtr., T-10, R-5
Salt Creek Twp.
Holmes County, Ohio

SC-10