


- 2601460000 ① Vernon W. and Amanda Kandel, last deeded owners  
128-357 8/10/1953  
0.322 ac calculated
- 0000000000 ② not used
- 2601512000 ③ Joseph A. Kandel, last deeded owner  
50-520 1891  
Aron M. and Martha J. Miller  
OR.130-25 11/25/2002  
0.19 ac p.18-438
- 2600739001 ④ Ben J. and Erna Miller  
OR.134-664 1/9/2003  
2.159 ac p.18-495
- 2600520001 ⑤ Michael M. and Mary A. Stutzman  
OR.140-823 3/4/2003  
0.005 ac p.18-534
- 2600627001 ⑥ Daniel E. and Esther Miller  
OR.154-213 6/24/2003  
0.373 ac p.18-655

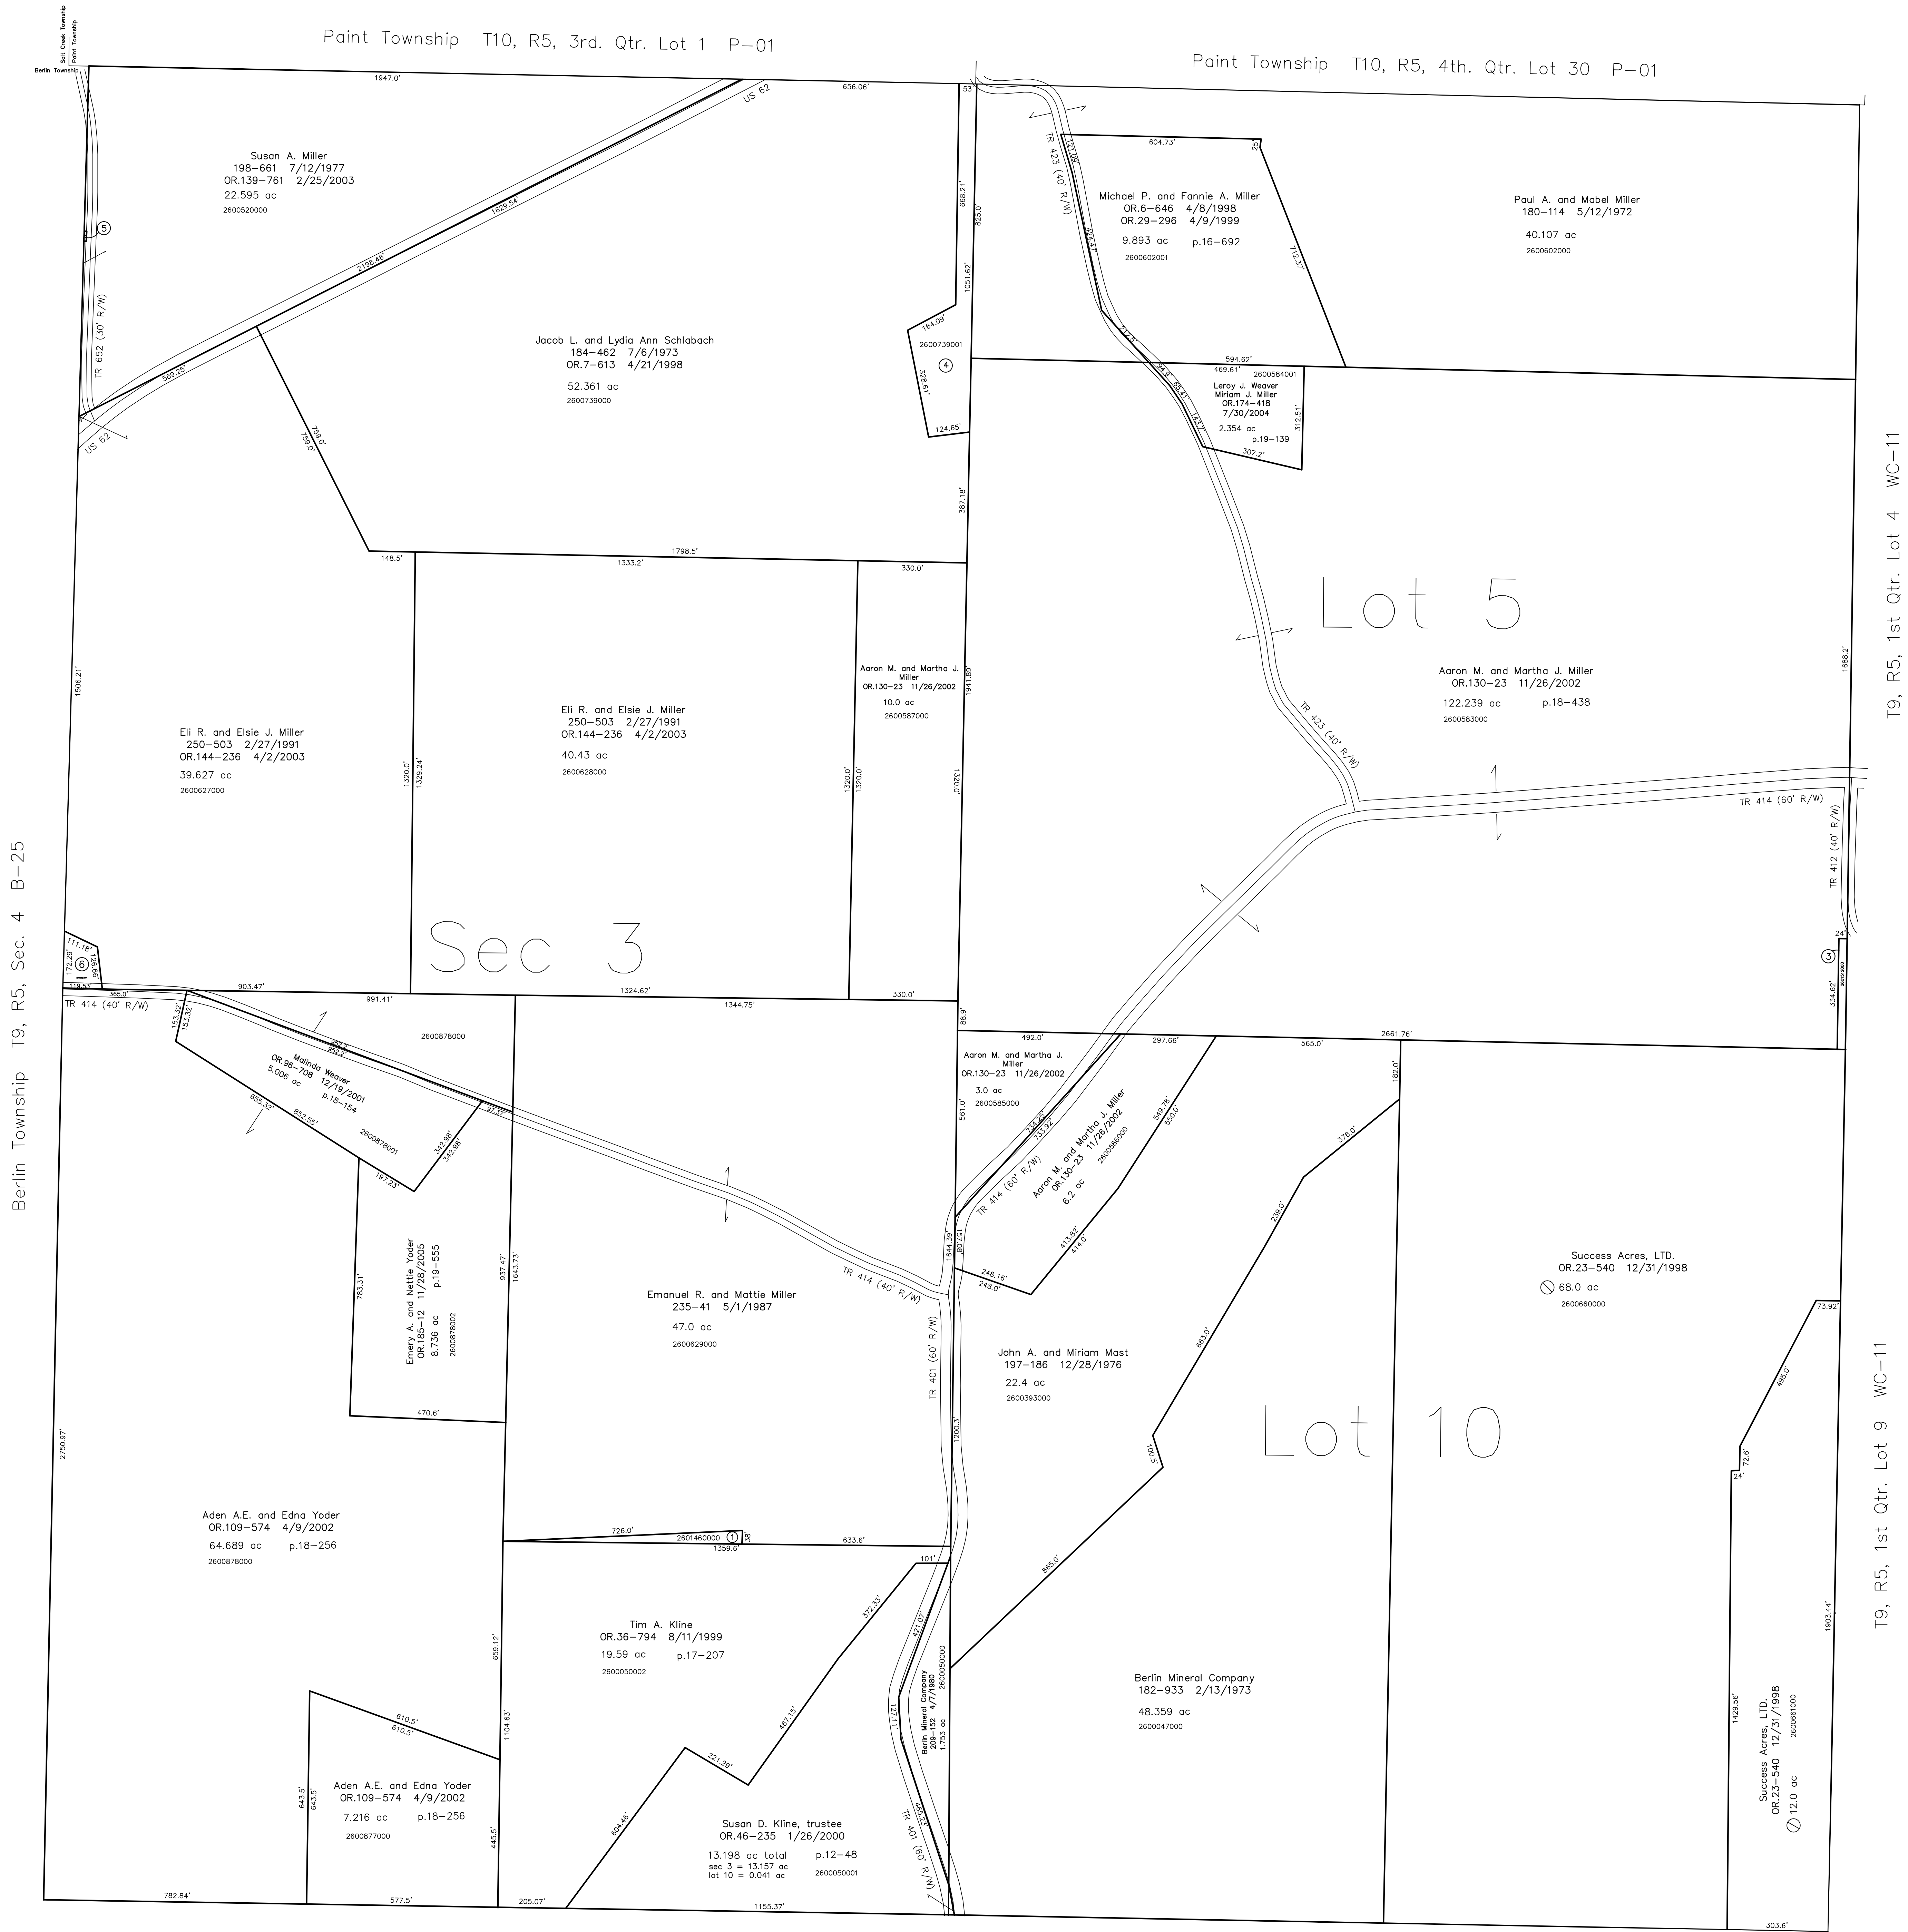

Berlin Township T9, R5, Sec. 4 B-25

T9, R5, 1st Qtr. Lot 4 WC-11


T9, R5, 1st Qtr. Lot 9 WC-11

T9, R5, Sec. 8 WC-05

T9, R5, 1st Qtr. Lot 15 WC-05

Last Revision: 11/28/2005

**T-9, R-5, Sec.3**  
**1st.Qtr. Lots 5,10**  
**Walnut Creek Twp.**  
**Holmes County, Ohio**

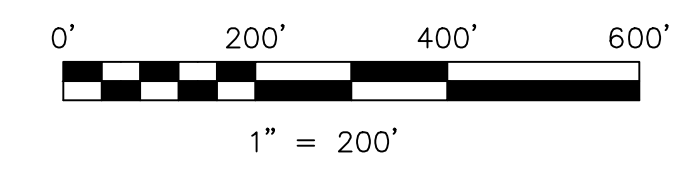

LET IT BE KNOWN, THIS MAP HAS BEEN PREPARED AS A REFERENCE GUIDE TO PROPERTY OWNERSHIP. WE BELIEVE THIS INFORMATION TO BE CORRECT AND CURRENT. HOWEVER, IT IS NOT INTENDED FOR ANY LEGAL USE, WHETHER IT BE IN SALES, TRANSFERS, TRADES, LEASES OF ANY TYPE, ETC. AND DO NOT ACCEPT RESPONSIBILITY FOR ERRORS OF ANY NATURE OR OMISSIONS CONTAINED HEREIN.

new survey required for next transfer

**WC-06**