
Paint Township T10, R4, 3rd Qtr. Lot 17 P-13Paint Township T10, R4, 3rd Qtr. Lot 16 P-132601515000 1 Directors of Mennonist Church of Walnut Creek Twp. 23-291 12/23/1858 0.5 ac 742.5' 2600188004 2600188002 2601013000 2 Dan A. and Katie Yoder 155-474 6/1/1965 234-134 1/29/1987 0.46 ac 2600188003 308.0 Myron R. and Marilyn R. 2600188001 3 David R. and Miriam A. Yoder OR.30-811 5/3/1999 0.54 ac p.14-117 OR.91-259 10/22/2001 3.0 ac p.14-789 2600188002 (4) Troy E. and Linda K. Phillips 265-855 9/7/1994 1.261 ac p.14-581 415.0' 2601035001 (5) Marcus W. Miller and Leanna Troyer OR.140-491 3/3/2003 0.492 ac p.18-539 2600188004 6 Joseph D. and Betty Sue Chupp OR.145-268 4/11/2003 1.559 ac p.18-586 2600436003 7 FederRidge Farm, Ltd. OR.190-2122 7/26/2006 OR.190-2129 7/26/2006 0.263 ac p.19-747 John A. and Erma Chupp 2600280002 (8) Ervin A. Miller OR.190-2156 7/26/2006 OR.190-2161 7/26/2006 OR.206-413 8/8/2008 29.9 ac p.19-1352 Myron P. and Amanda D. 0.536 ac p.19-771 2600188000 OR.206-417 8/8/2008 26.289 ac total sec 4 = 17.263 ac sec 5 = 9.026 ac Pine Lake Valley, Inc. Pine Lake Valley, Inc. 138-167 7/14/1958 p.19-1352 138-167 7/14/1958 50.0 ac 2600189002 89.25 ac 2600689000 2600690000

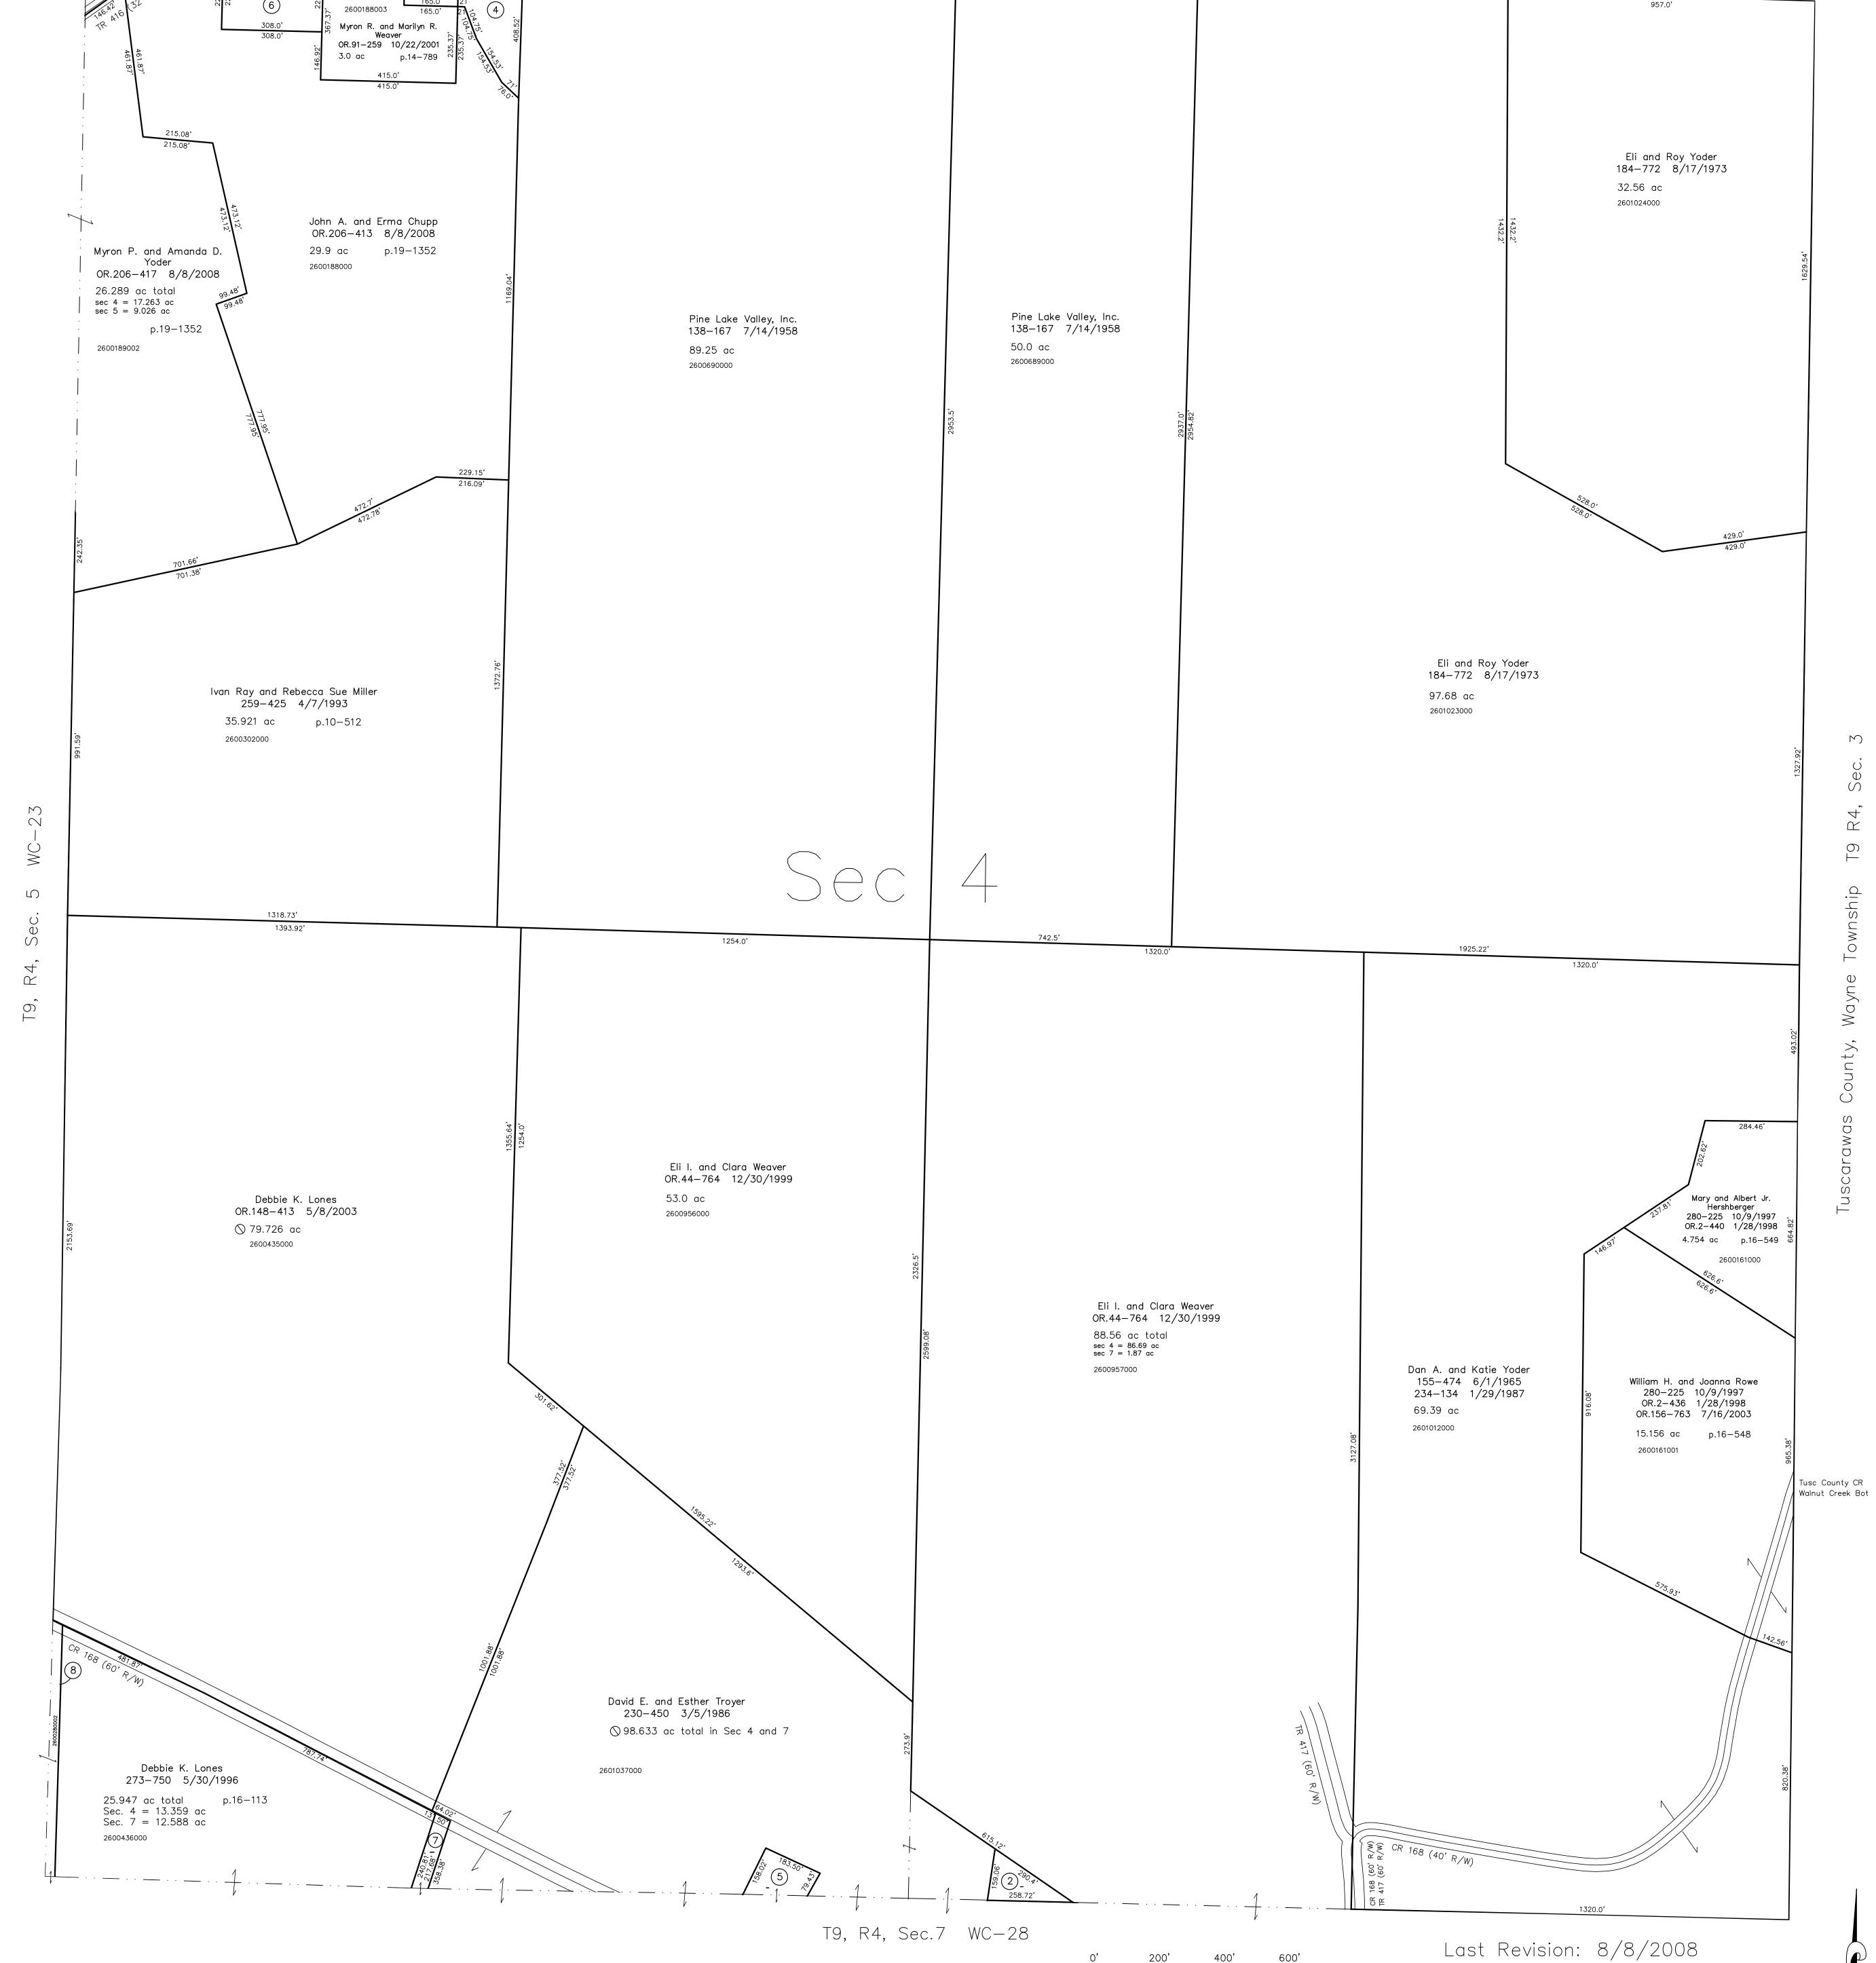

1" = 200' LET IT BE KNOWN, THIS MAP HAS BEEN PREPARED AS A REFERENCE GUIDE TO PROPERTY OWNERSHIP. WE BELIEVE THIS INFORMATION TO BE CORRECT AND CURRENT, HOWEVER IT IS NOT INTENDED FOR ANY LEGAL USE, WHETHER IT BE IN SALES, TRANSFERS, TRADES, LEASES OF ANY TYPE, ETC., AND DO NOT ACCEPT RESPONSIBILITY FOR ERRORS OF ANY NATURE OR OMISSIONS CONTAINED HEREIN.

T-9, R-4, Sec.4 Walnut Creek Twp. **Holmes County, Ohio**  Tuscarawas Cou Wa*y*ne Township

new survey required for next transfer

WC-29