


T9, R5, 1st Qtr. Lot 9 WC-11

T9, R5, 1st Qtr. Lot 8 WC-11

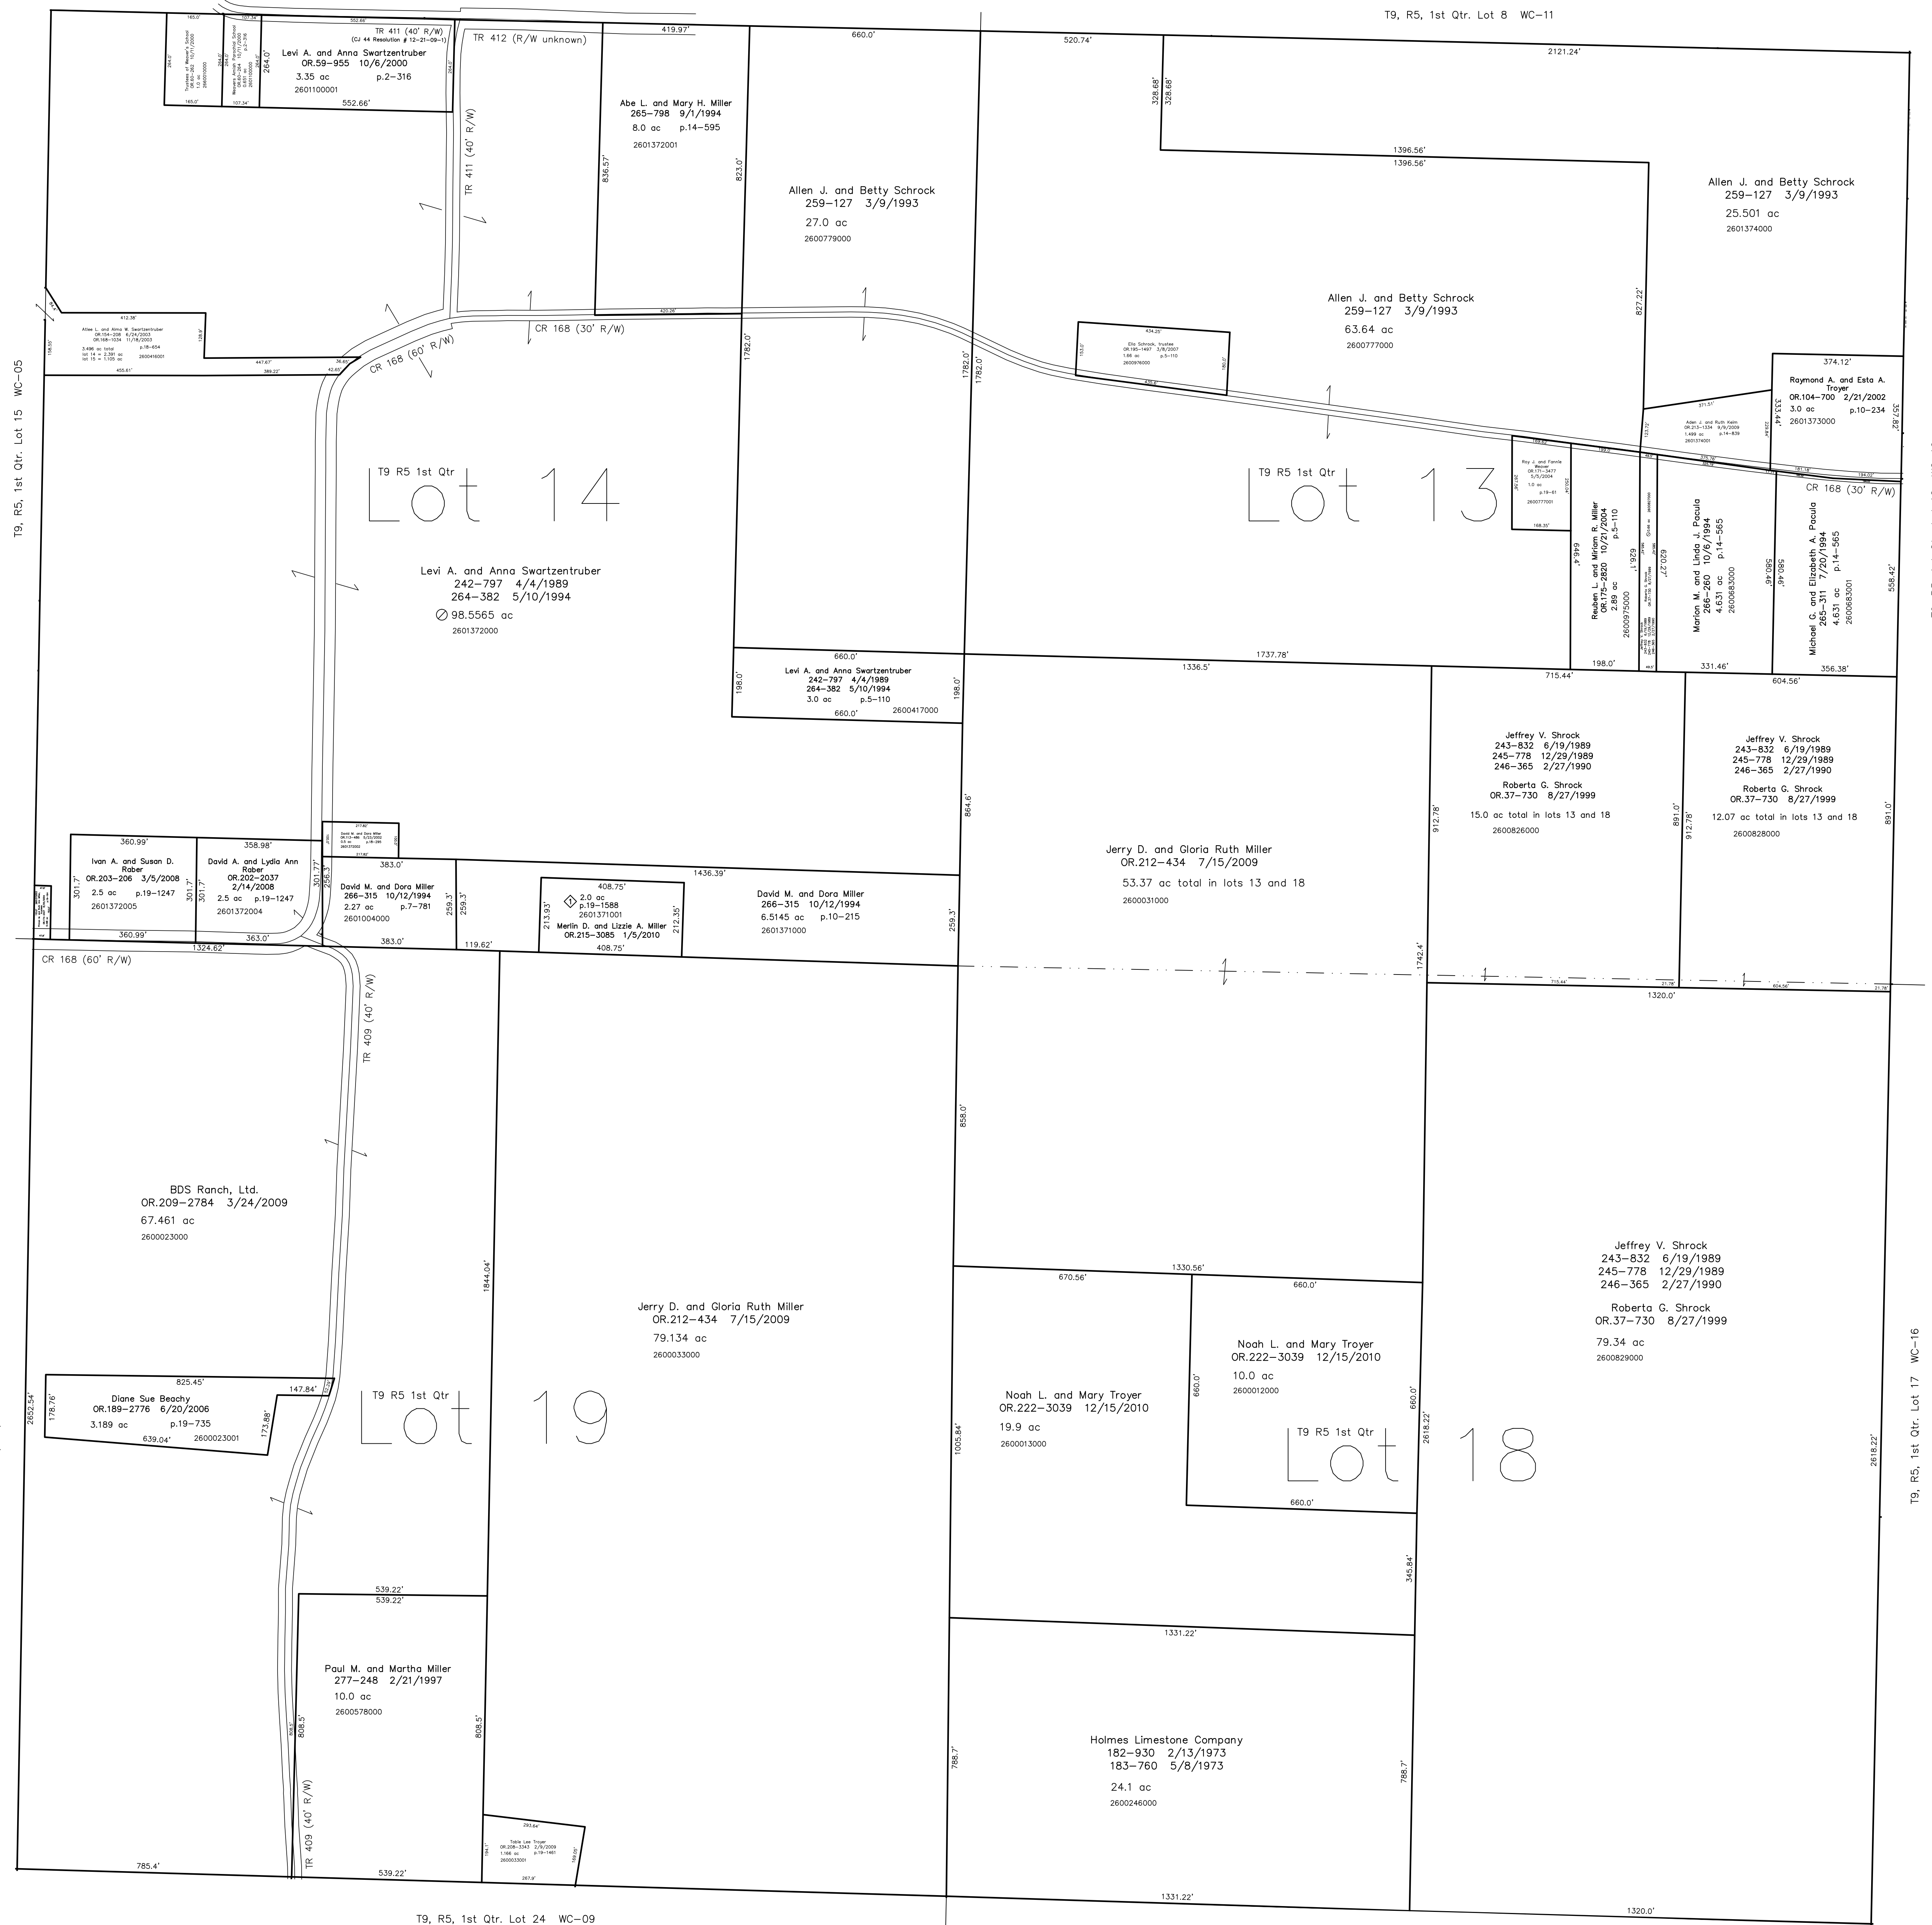


T9, R5, 1st Qtr. Lot 15 WC-05

T9, R5, 1st Qtr. Lot 20 WC-05

T9, R5, 1st Qtr. Lot 24 WC-09

T9, R5, 1st Qtr. Lot 23 WC-09

Mackinbird Meadows Subdivision
Plat 19-1588 10/28/2009

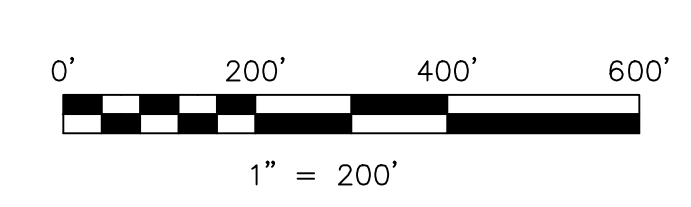

LET IT BE KNOWN, THIS MAP HAS BEEN PREPARED AS A REFERENCE GUIDE TO PROPERTY OWNERSHIP. WE BELIEVE THIS INFORMATION TO BE CORRECT AND CURRENT. HOWEVER, IT IS NOT INTENDED FOR ANY LEGAL USE, WHETHER IT BE IN SALES, TRANSFERS, TRADES, LEASES OF ANY TYPE, ETC., AND DO NOT ACCEPT RESPONSIBILITY FOR ERRORS OF ANY NATURE OR OMISSIONS CONTAINED HEREIN.

new survey required
for next transfer

Last Revision: 12/15/2010

**T-9, R-5, 1st. Qtr.
Lots 13,14,18,19
Walnut Creek Twp.
Holmes County, Ohio**

WC-10