



- 2601447000 ① Emanuel Cerber, last deeded owner
92-40 5/2/1923
98-347 5/20/1929
Robert L. DeSeyn, Jr. and Debra L. DeSeyn
229-330 8/9/1985
0.055 ac p.10-459
- 2600613002 ② David T. Miller
277-549 4/3/1997
0.018 ac p.16-378
- 2600471000 ③ Donald G. and Joanne M. Miller
181-208 8/24/1972
0.05 ac
- 2600872001 ④ Jay D. and Laura M. Miller
OR.10-100 6/1/1998
0.018 ac p.14-100
- 2601447001 ⑤ David Ray Yoder and Mary Esta Yoder
264-512 5/20/1994
0.013 ac p.10-800

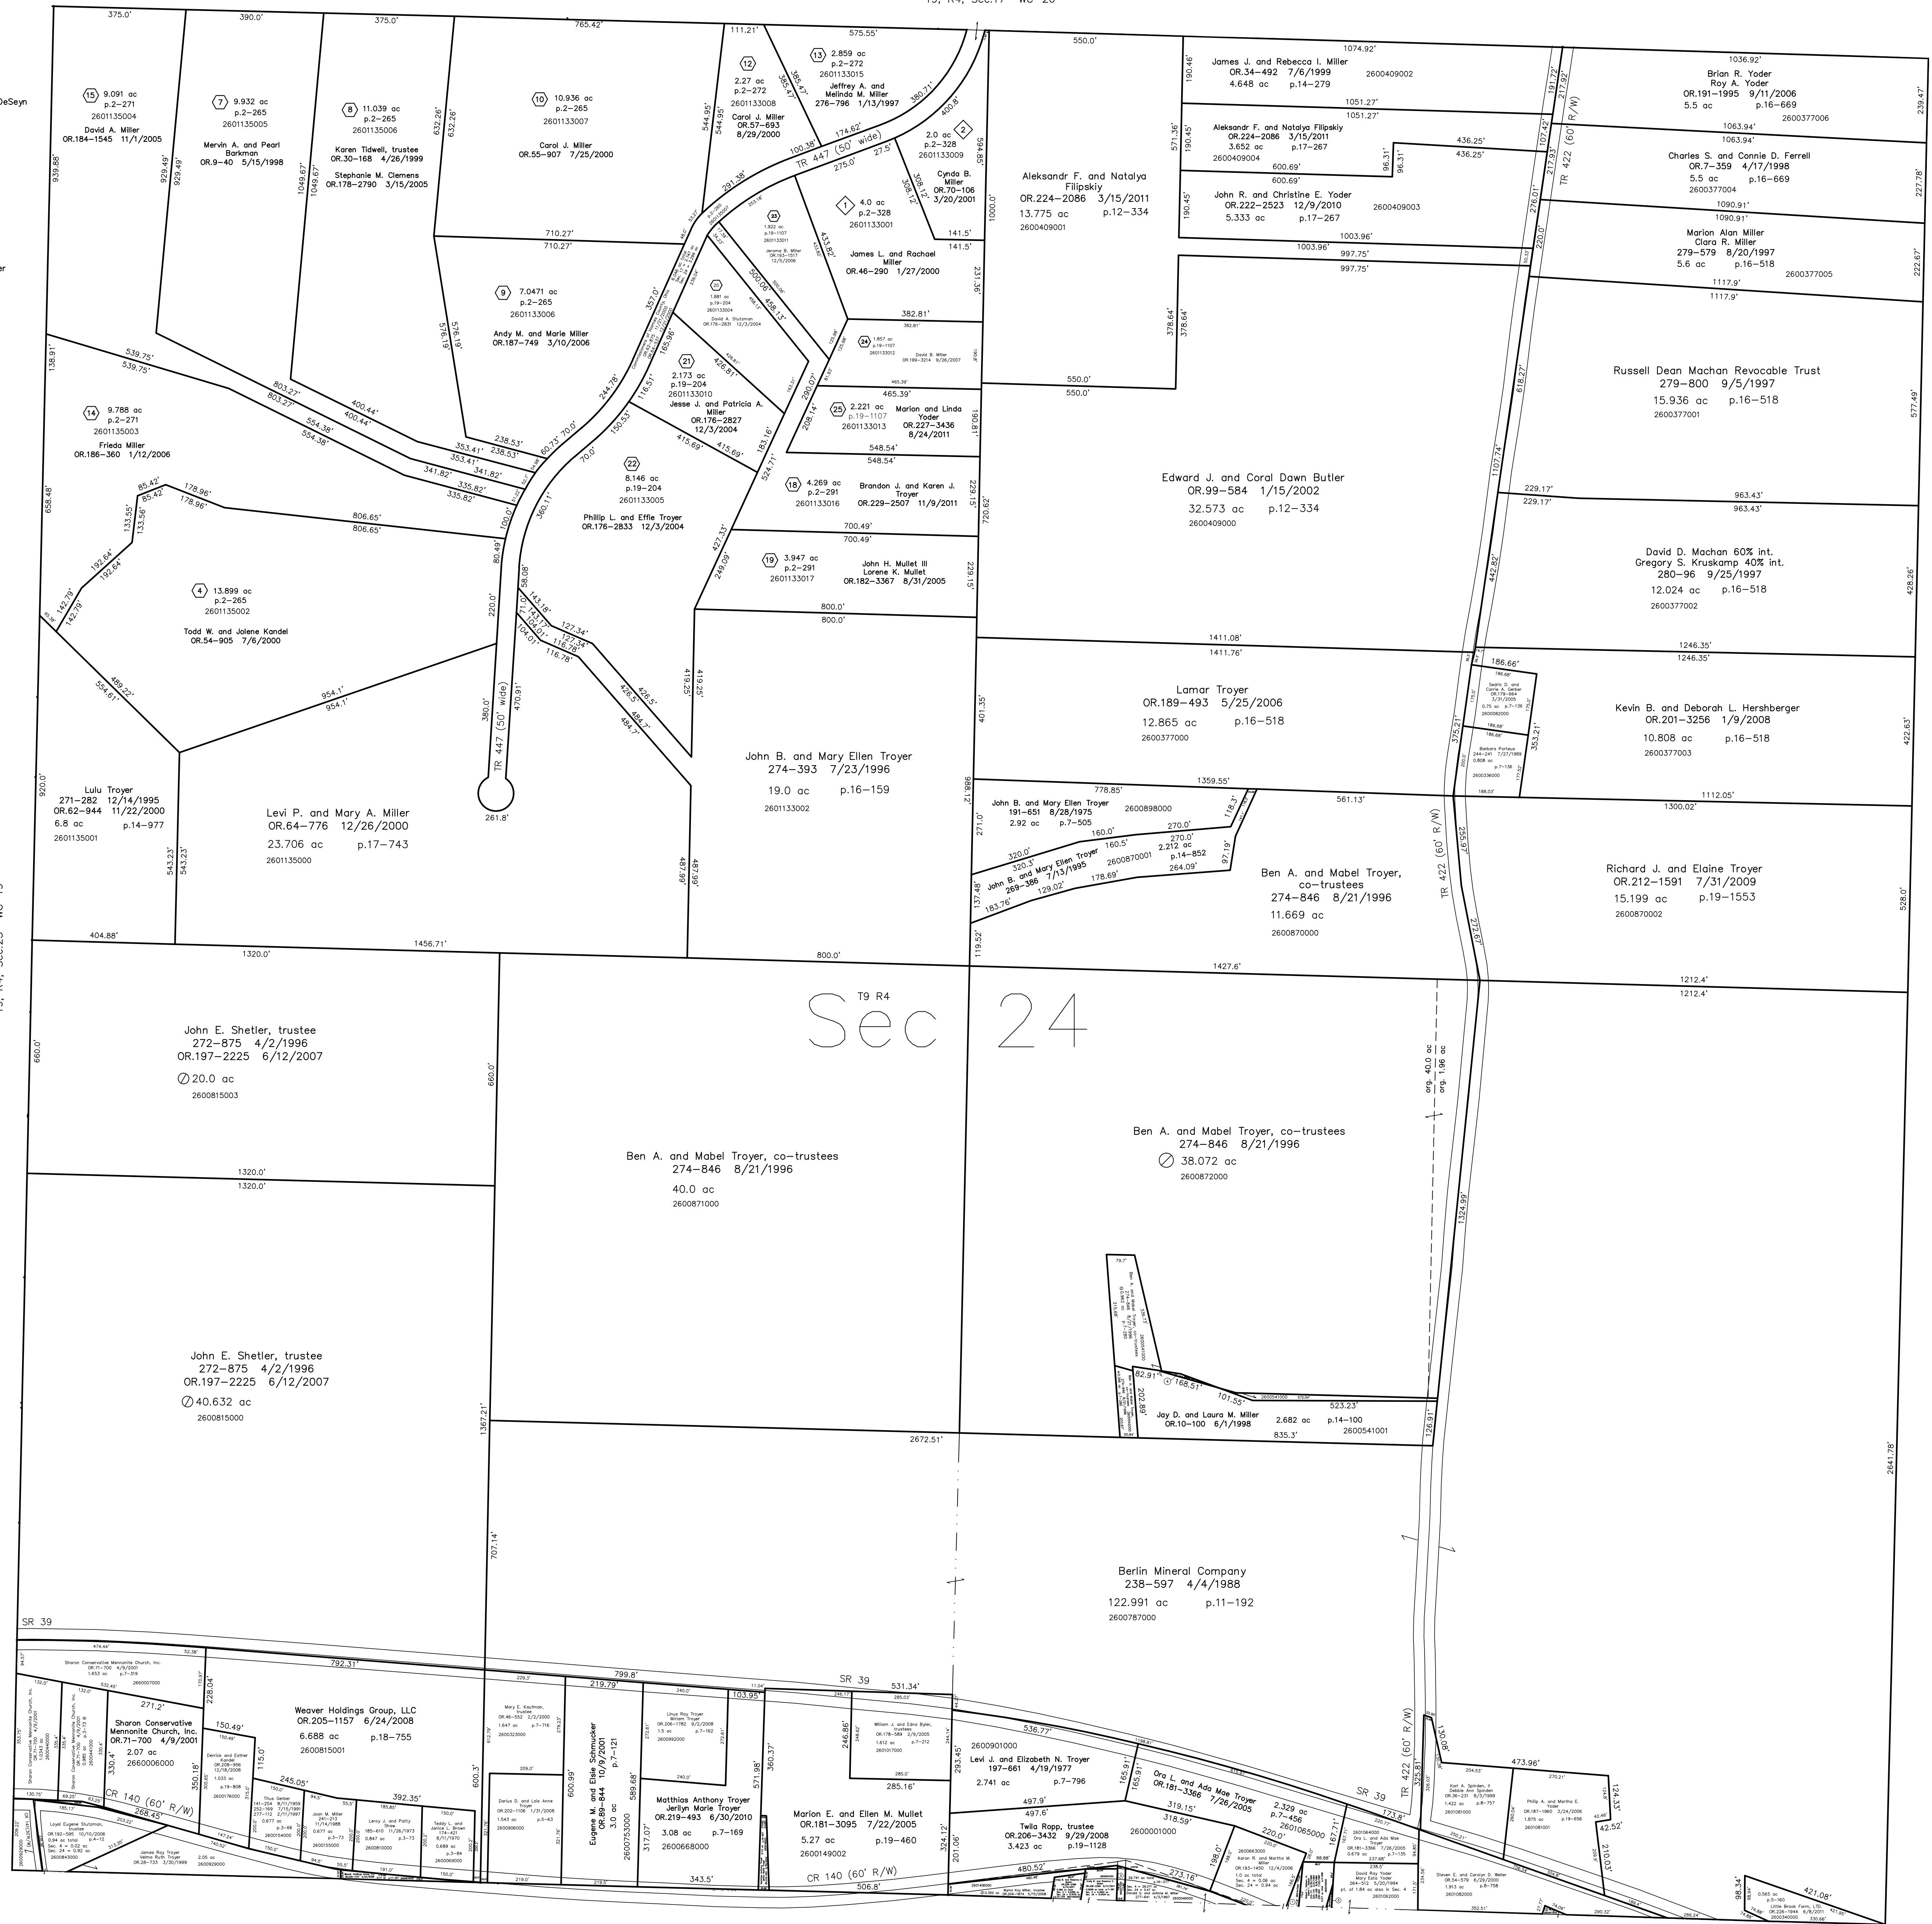

Tuscarawas County, Sugar Creek Township T9, R4, Sec. 23

- ◆ B & J Subdivision No.1
Plat 2-328 Platted 2/1/2001
- Blackhawk Subdivision No.1
Plat 2-265 Platted 12/17/1996
- Replat of Lot 5 & Lot 6 in Blackhawk Subdivision No.1
Plat 2-271 Platted 8/25/1997
- Replat of Lot 11 in Blackhawk Subdivision No.1
Plat 2-272 Platted 8/29/1997
- Replat of Lot 1 in Blackhawk Subdivision No.1
Plat 2-274 Platted 10/6/1997
- Blackhawk Subdivision No. 1 Replat of Lot 17
Plat 2-291 Platted 1/12/1999
- Blackhawk Subdivision Replat & Renumbering of Lots 2 & 3
Plat 19-204 Platted 9/30/2004
- Blackhawk Subdivision No. 1 Replat of Lot 16
Plat 19-1107 Platted 8/17/2007

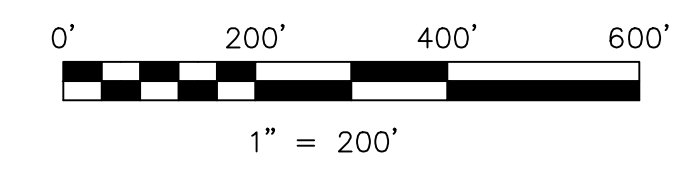

LET IT BE KNOWN, THIS MAP HAS BEEN PREPARED AS A REFERENCE GUIDE TO PROPERTY OWNERSHIP. WE BELIEVE THIS INFORMATION TO BE CORRECT AND CURRENT. HOWEVER, IT IS NOT INTENDED FOR ANY LEGAL USE, WHETHER IT BE IN SALES, TRANSFERS, TRADES, LEASES OF ANY TYPE, ETC., AND DO NOT ACCEPT RESPONSIBILITY FOR ERRORS OF ANY NATURE OR OMISSIONS CONTAINED HEREIN.

○ new survey required for next transfer

Last Revision: 11/9/2011
T-9, R-4, Sec.24
Walnut Creek Twp.
Holmes County, Ohio

WC-25