

WC-06

WC-11

WC-17


WC-05

WC-16

WC-03

WC-09

WC-15

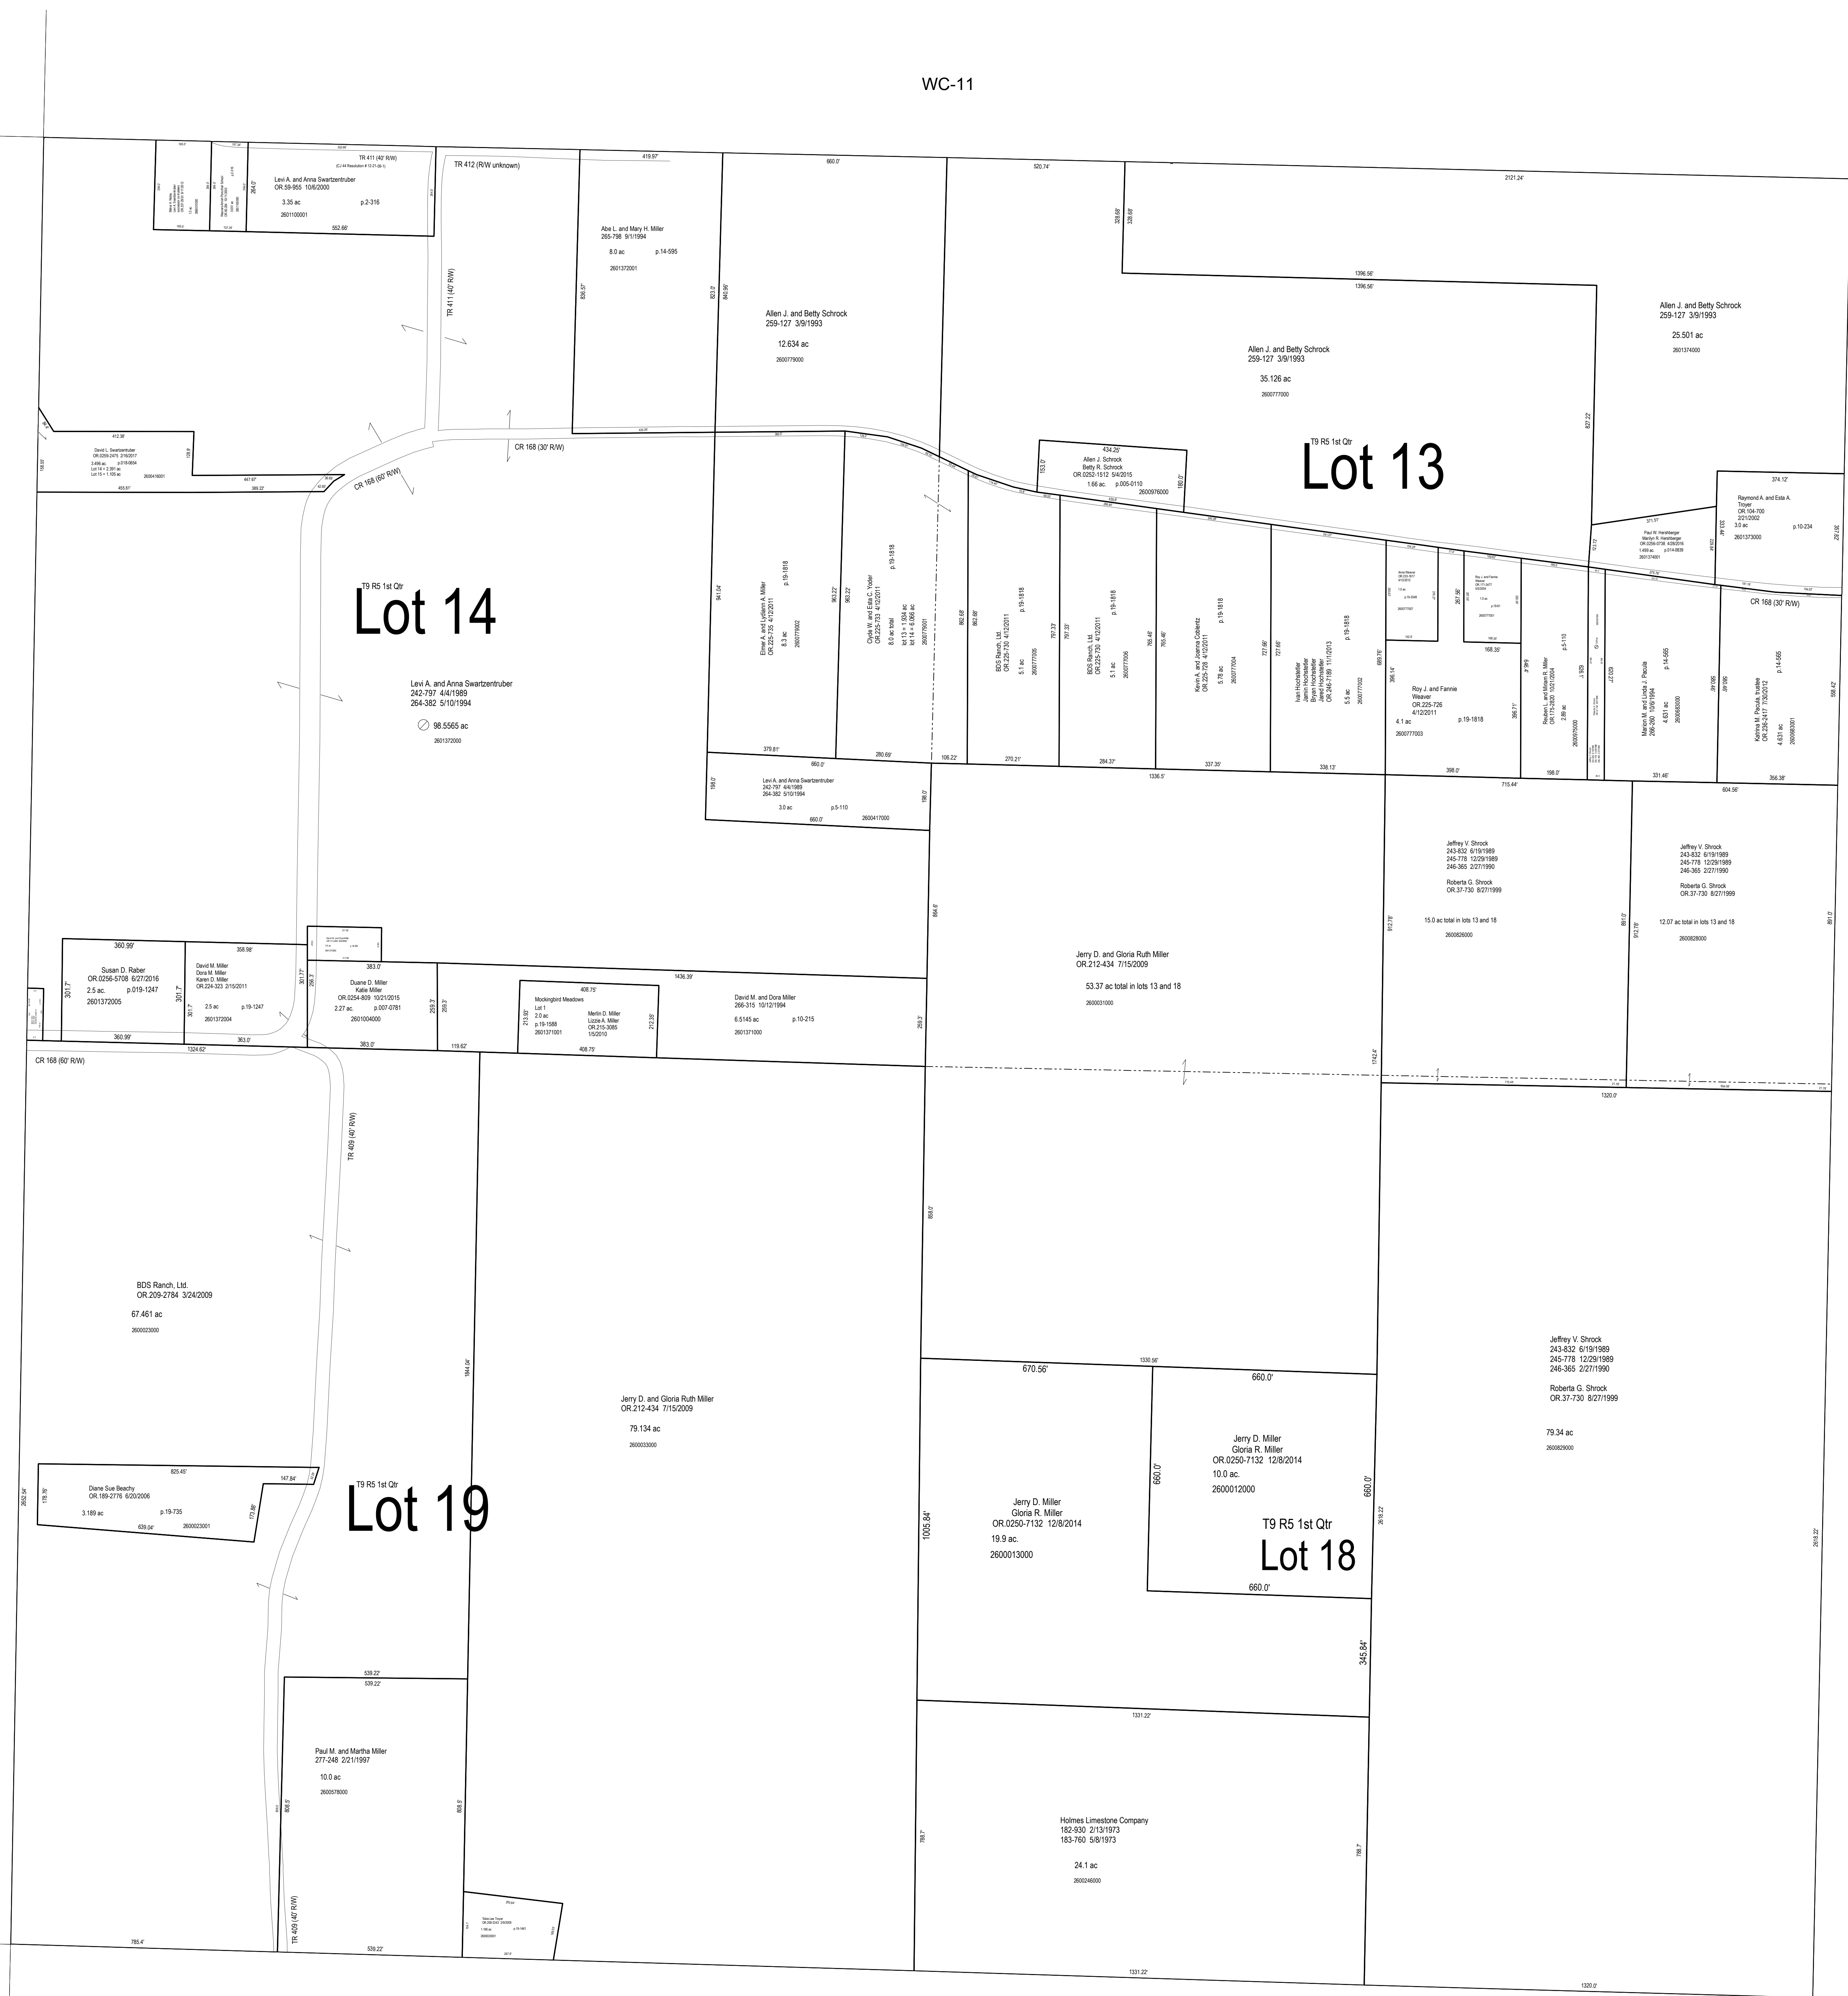


Lot 13

Lot 14

Lot 19

Lot 18

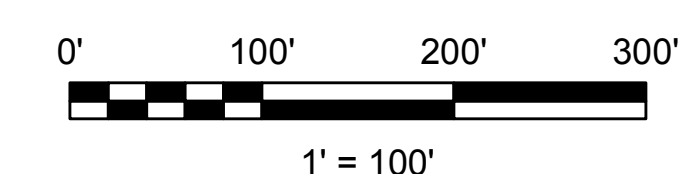

LET IT BE KNOWN, THIS MAP HAS BEEN PREPARED AS A REFERENCE GUIDE TO PROPERTY OWNERSHIP. WE BELIEVE THIS INFORMATION TO BE CORRECT AND CURRENT, HOWEVER IT IS NOT INTENDED FOR ANY LEGAL USE, WHETHER IT BE SALES, TRANSFERS, TRADES, LEASES OF ANY TYPE, ETC. AND DO NOT ACCEPT RESPONSIBILITY FOR ERRORS OF ANY NATURE OR OMISSIONS CONTAINED HEREIN.

S.F.T.
new survey required for next transfer

Last Revision: 1/2/2018

**Lots 13, 14, 18 & 19
1st Qtr., T-9, R-5
Walnut Creek Twp.
Holmes County, Ohio**

WC-10