


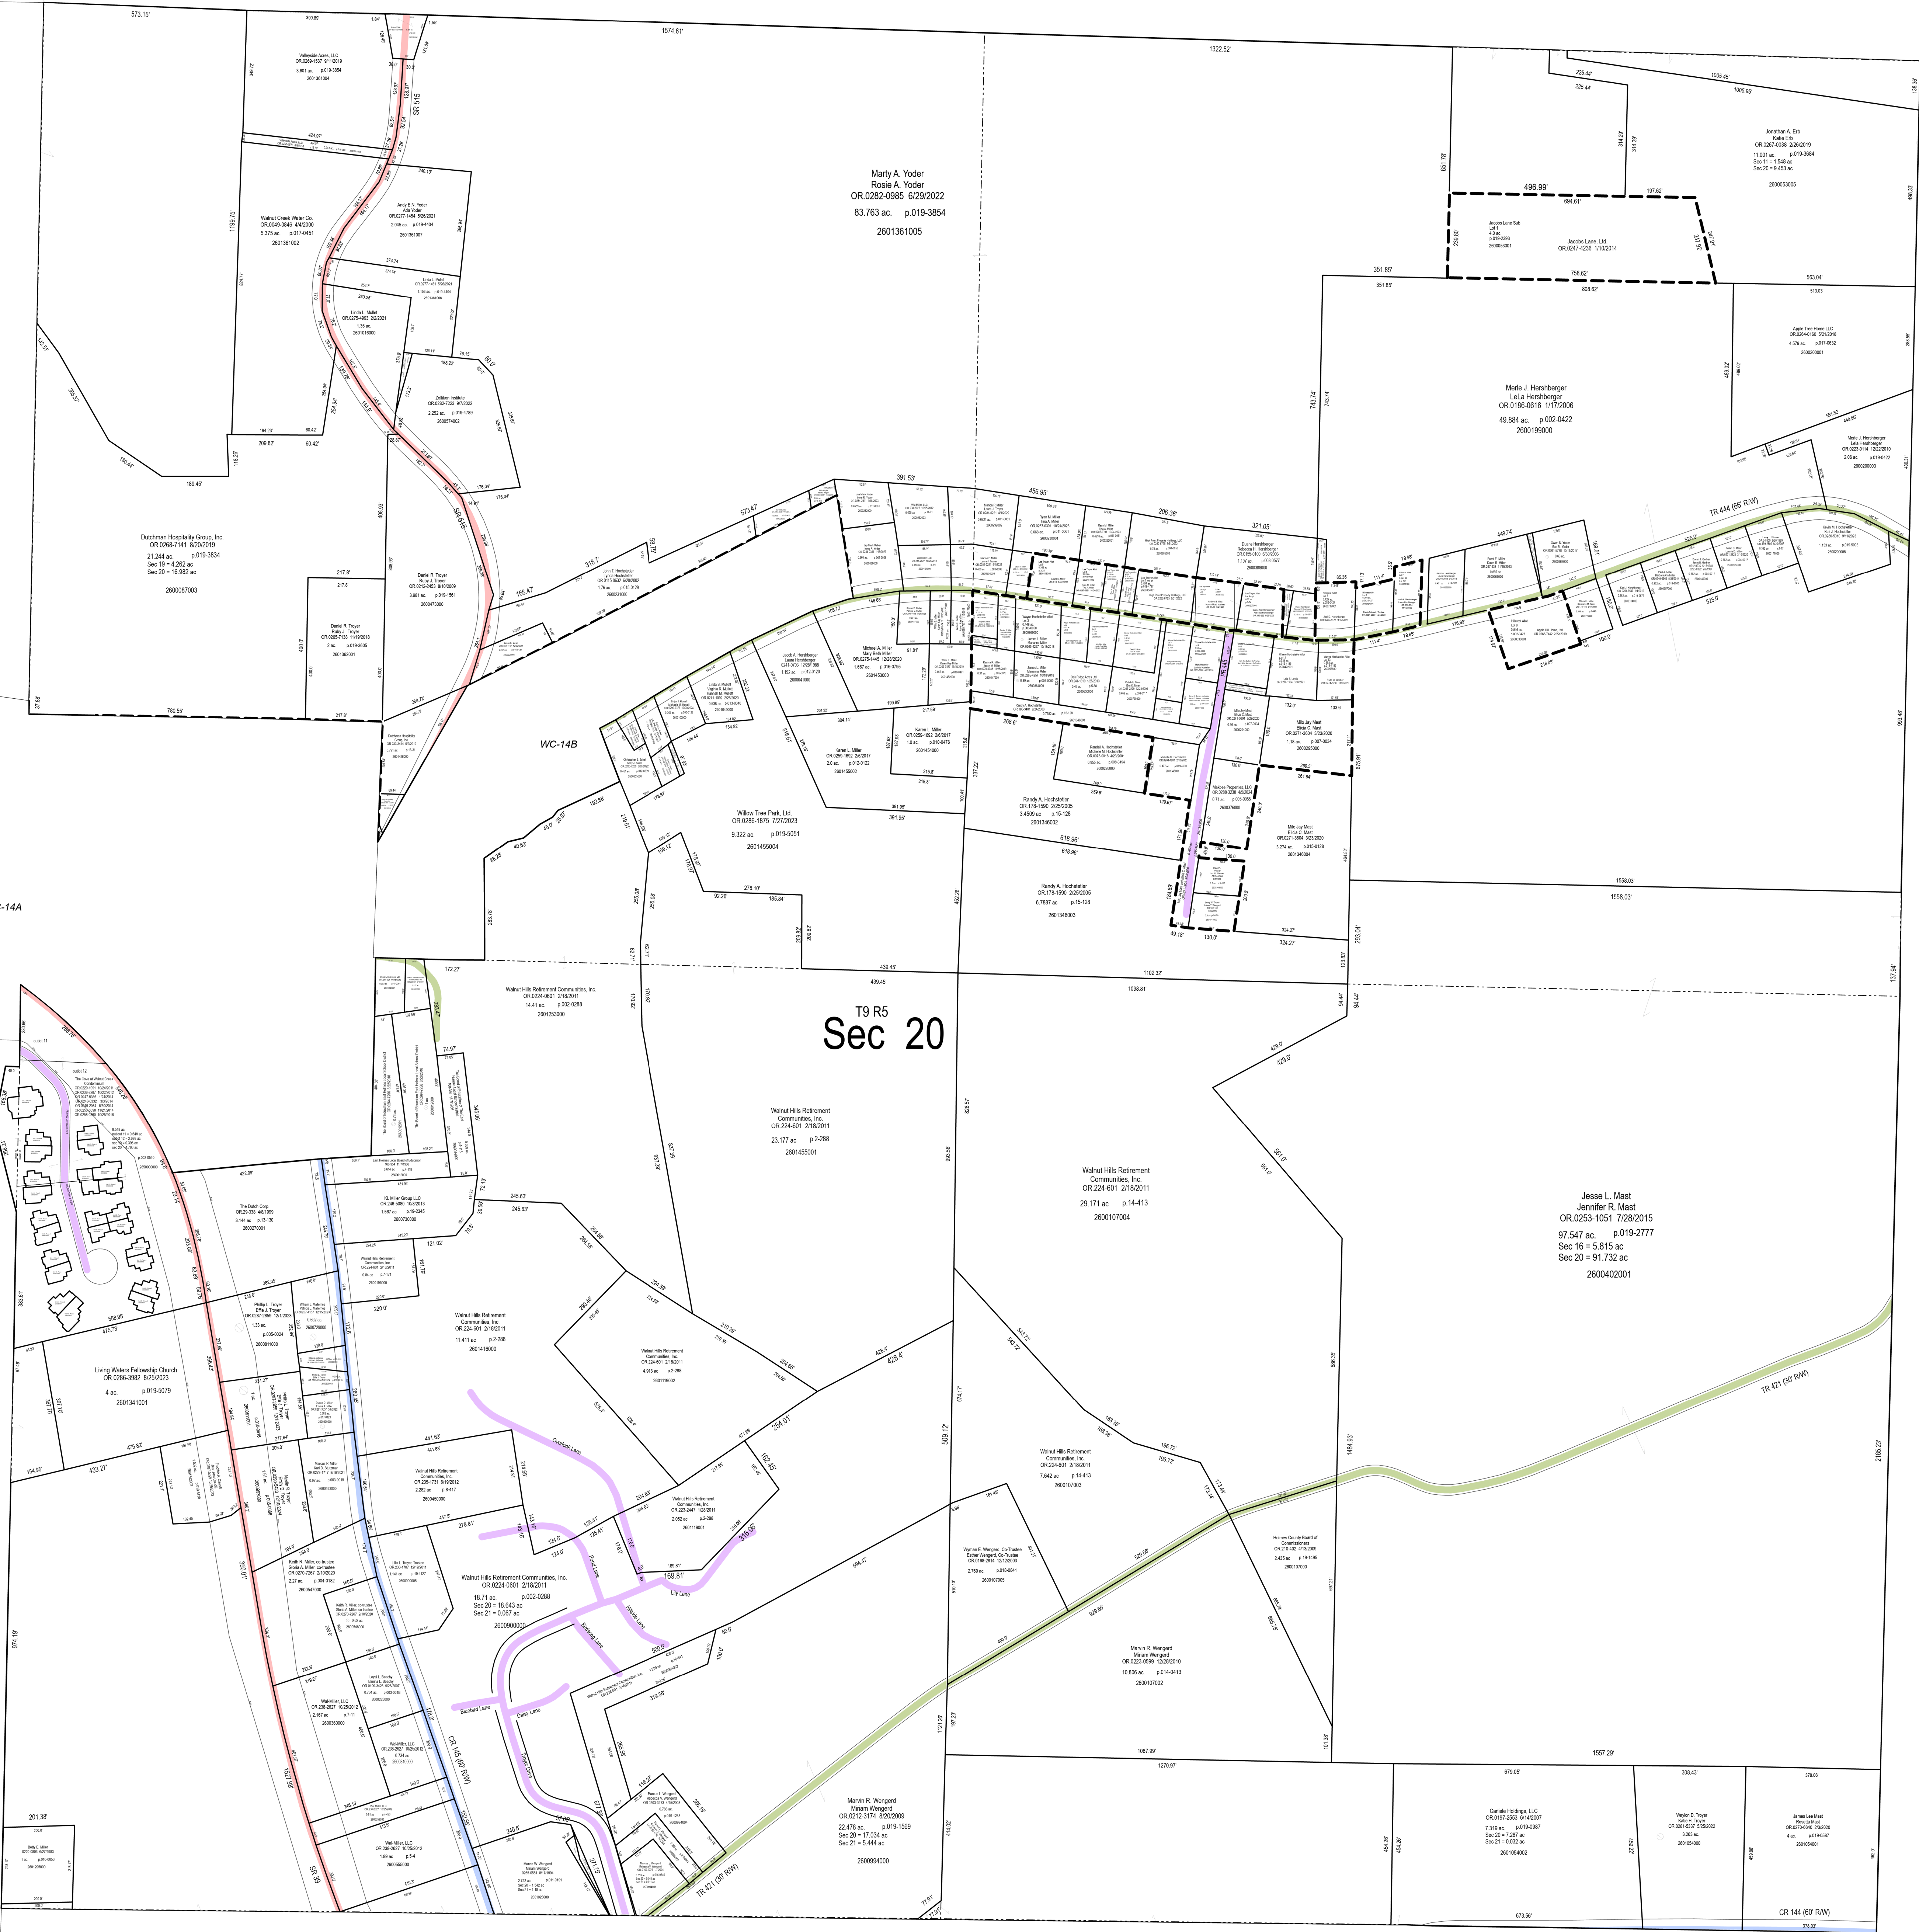

Marty A. Yoder
Rosie A. Yoder
OR 0252-0985 6/29/2022
63.763 ac. p.019-3854
2601361005


T9 R5
Sec 20

Walnut Hills Retirement
Communities, Inc.
OR 224-001 2/18/2011
23.177 ac. p.2-288
2001455001

Walnut Hills Retirement
Communities, Inc.
OR 224-001 2/18/2011
29.171 ac. p.14-413
2600107004

Jesse L. Mast
Jennifer R. Mast
OR 0253-1051 7/28/2015
97.547 ac. p.019-2777
Sec 16 = 5.815 ac
Sec 20 = 91.732 ac
2600402001

Marvin R. Wengard
Marion Wengard
OR 0252-2174 8/25/2009
22.478 ac. p.019-1569
Sec 20 = 17.038 ac
Sec 21 = 5.441 ac
2600094003

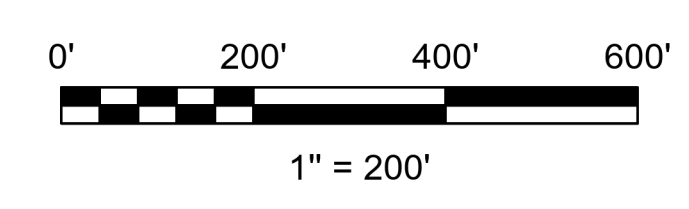

LET IT BE KNOWN, THIS MAP HAS BEEN PREPARED AS A REFERENCE GUIDE TO PROPERTY OWNERSHIP. WE BELIEVE THIS INFORMATION TO BE CORRECT AND CURRENT, HOWEVER IT IS NOT INTENDED FOR ANY LEGAL USE, WHETHER IT BE SALES, TRANSFERS, TRADES, LEASES OF ANY TYPE, ETC. AND DO NOT ACCEPT RESPONSIBILITY FOR ERRORS OF ANY NATURE OR OMISSIONS CONTAINED HEREIN.

S.F.T.
new survey required for next transfer

Sec. 20, T-9, R-5
Walnut Creek Twp.
Holmes County, Ohio

WC-14