

LAKEVILLE PARK
P.1-407 and P.6-37

- 1 280040000
Chapman Roger S & Eleanor
DV.237-693 1/5/1988
DV.237-695 1/5/1988
- 2 280040200
Chapman Roger S & Eleanor
DV.237-693 1/5/1988
DV.237-695 1/5/1988
- 3 280040300
Chapman Roger S & Eleanor
DV.237-693 1/5/1988
DV.237-695 1/5/1988
SFT
- 4 280036200
Chapman Roger S & Eleanor A
DV.227-818 6/27/1985
DR.174-2937 9/1/2004
- 5 280036300
Chapman Roger S & Eleanor A
DV.227-818 6/27/1985
DR.174-2937 9/1/2004
- 6 280042000
Chapman Roger S & Eleanor A
DV.240-122 8/22/1988
DV.249-771 12/20/1990
DV.252-528 8/12/1991
- 7 280042300
Chapman Roger S & Eleanor A
DV.240-122 8/22/1988
DV.249-771 12/20/1990
DV.252-528 8/12/1991
- 8 280047200
Ellis Alan D & Barbara
DV.241-137 11/3/1988
- 9 280047300
Ellis Alan D & Barbara
DV.241-137 11/3/1988
- 10 280047400
Ellis Alan D & Barbara
DV.241-137 11/3/1988
- 11 280038100
Ellis Alan D & Barbara
DV.227-695 6/13/1985
- 12 280038200
Ellis Alan D & Barbara
DV.227-695 6/13/1985
- 13 280038300
Ellis Alan D & Barbara
DV.227-695 6/13/1985
- 14 280038400
Ellis Alan D & Barbara
DV.227-695 6/13/1985
- 15 280039500
Black Mark D
DR.101-300 1/29/2002
- 16 280039600
Black Mark D
DR.101-300 1/29/2002
- 17 280039700
Black Mark D
DR.101-300 1/29/2002
- 18 280039800
Black Mark D
DR.101-300 1/29/2002
- 19 280039900
Black Mark D
DR.101-300 1/29/2002

LAKEVILLE PARK
P.1-407 and P.6-37

- 20 280038500
Ellis Alan D & Barbara
DV.227-695 6/13/1985
- 21 280038600
Ellis Alan D & Barbara
DV.227-695 6/13/1985
- 22 280038700
Ellis Alan D & Barbara
DV.227-695 6/13/1985
- 23 280038700
Ellis Alan D & Barbara
DV.227-695 6/13/1985
- 23A 280047500
Ellis Alan D & Barbara
DV.241-137 11/3/1988
- 24 280038800
Ellis Alan D & Barbara
DV.227-695 6/13/1985
- 25 280038900
Ellis Alan D & Barbara
DV.227-695 6/13/1985
- 26 280039000
Ellis Alan D & Barbara
DV.227-695 6/13/1985
- 27 280039100
Ellis Alan D & Barbara
DV.227-695 6/13/1985
- 28 280039200
Ellis Alan D & Barbara
DV.227-695 6/13/1985
- 29 280039300
Ellis Alan D & Barbara
DV.227-695 6/13/1985
- 30 280039400
Ellis Alan D & Barbara
DV.227-695 6/13/1985
- 31 280037200
Willis Cynthia J
DR.168-1629 11/26/2003
- 32 280037300
Willis Cynthia J
DR.168-1629 11/26/2003
- 33 280037400
Willis Cynthia J
DR.168-1629 11/26/2003
- 34 280037500
Willis Cynthia J
DR.168-1629 11/26/2003
- 35 280043400
Willis Cynthia J
DR.168-1629 11/26/2003
- 36 280043500
Willis Cynthia J
DR.168-1629 11/26/2003
- 37 280037600
Willis Cynthia J
DR.168-1629 11/26/2003
- 38 280037100
Willis Cynthia J
DR.168-1629 11/26/2003
- 39 280046000
Willis Cynthia J
DR.168-1629 11/26/2003

LAKEVILLE PARK
P.1-407 and P.6-37

- 40 280044700
Willis Cynthia J
DV.261-768 9/29/1993
- 41 280044800
Willis Cynthia J
DV.261-768 9/29/1993
- 42 280044900
Willis Cynthia J
DV.261-768 9/29/1993
- 43 280045000
Willis Cynthia J
DV.261-768 9/29/1993
- 44 280045100
Willis Cynthia J
DV.261-768 9/29/1993
- 45 280045200
Willis Cynthia J
DV.261-768 9/29/1993
- 46 280045300
Willis Cynthia J
DV.261-768 9/29/1993
- 47 280045400
Willis Cynthia J
DV.261-768 9/29/1993
- 48 280045500
Willis Cynthia J
DV.261-768 9/29/1993
- 49 280045600
Willis Cynthia J
DV.261-768 9/29/1993
- 50 280045700
Willis Cynthia J
DV.261-768 9/29/1993
- 51 280045800
Willis Cynthia J
DV.261-768 9/29/1993
- 52 280043600
Willis Cynthia J
DR.168-1629 11/26/2003
- 53 280043700
Willis Cynthia J
DR.168-1629 11/26/2003
- 54 280043800
Willis Cynthia J
DR.168-1629 11/26/2003
- 55 280046000
Willis Cynthia J
DR.168-1629 11/26/2003
- 56 280045900
Willis Cynthia J
DR.168-1629 11/26/2003
- 57 280046100
Willis Cynthia J
DR.168-1629 11/26/2003
- 58 280046200
Willis Cynthia J
DR.168-1629 11/26/2003
- 59 280046300
Willis Cynthia J
DR.168-1629 11/26/2003

LAKEVILLE PARK
P.1-407 and P.6-37

- 60 280046400
Willis Cynthia J
DV.261-768 9/29/1993
- 61 280046500
Willis Cynthia J
DV.261-768 9/29/1993
- 62 280043900
Willis Cynthia J
DV.261-768 9/29/1993
- 63 280046600
Scott Helene
no deed found.1954
- 64 280044000
Willis Cynthia J
DV.261-768 9/29/1993
- 65 280044100
Willis Cynthia J
DV.261-768 9/29/1993
- 66 280044200
Willis Cynthia J
DV.261-768 9/29/1993
- 67 280044300
Willis Cynthia J
DV.261-768 9/29/1993
- 68 280036800
Sevensstar Jay
DR.113-848 5/29/2002
- 69 280036900
Sevensstar Jay
DR.113-848 5/29/2002
- 70 280037000
Sevensstar Jay
DR.113-848 5/29/2002
- 71 280046800
Black Mark D
DR.101-300 1/29/2002
- 72 280043300
Smith J Michael & Maxine
DV.217-328 6/15/1982
- 73 280041700
Smith J Michael & Maxine
DV.217-328 6/15/1982
- 74 280041800
Smith J Michael & Maxine
DV.217-328 6/15/1982
- 75 280041900
Smith J Michael & Maxine
DV.217-328 6/15/1982
- 76 280042000
Smith J Michael & Maxine
DV.217-328 6/15/1982
- 77 280042500
Eliot Scott T & Jean R
DR.163-601 9/8/2003
- 78 280047600
Chapman Roger S & Eleanor A
DV.237-693 1/5/1988
- 79 280047700
Chapman Roger S & Eleanor A
DV.237-693 1/5/1988

LAKEVILLE PARK
P.1-407 and P.6-37

- 80 280042400
Chapman Roger S & Eleanor A
DV.240-122 8/22/1988
DV.249-771 12/20/1990
DV.252-528 8/12/1991
- 81 280036000
Chapman Roger S & Eleanor A
DV.227-818 6/27/1985
DR.174-2937 9/1/2004
- 82 280036100
Chapman Roger S & Eleanor A
DV.227-818 6/27/1985
DR.174-2937 9/1/2004
- 83 280044000
Chapman Roger S & Eleanor A
DV.237-693 1/5/1988
- 84 280045000
Chapman Roger S & Eleanor A
DV.237-693 1/5/1988
- 85 280046000
Chapman Roger S & Eleanor A
DV.237-693 1/5/1988
- 86A 280037700
Willis Cynthia J
DR.168-1629 11/26/2003
- 87A 280037800
Willis Cynthia J
DR.168-1629 11/26/2003
- 88A 280037900
Willis Cynthia J
DR.168-1629 11/26/2003

FIRST ADDITION P. 3-21

- 86B 280046700
Sevensstar Jay
DR.113-848 5/29/2002
- 87B 280046900
Black Mark D
DR.101-300 1/29/2002
- 88B 280047000
Black Mark D
DR.101-300 1/29/2002
- 89 280047100
Black Mark D
DR.101-300 1/29/2002
- 90 280042900
Jeffrey D. Urban
DR.181-3202 7/22/2005
- 91 280043000
Jeffrey D. Urban
DR.181-3202 7/22/2005
- 92 280042600
Eliot Jean R & Scott T
DR.163-601 9/8/2003
- 93 280042700
Eliot Scott T & Jean R
DR.163-601 9/8/2003
- 94 280042800
Eliot Scott T & Jean R
DR.163-601 9/8/2003
- 95 280040700
Chapman Roger S & Eleanor A
DV.237-693 1/5/1988
- 96 280040800
Chapman Roger S & Eleanor A
DV.237-693 1/5/1988
- 97 280042100
Martin William
DV.157-575 2/21/1966
- 98 280036400
Chapman Roger S & Eleanor A
DV.227-818 6/28/1985
DR.174-2937 9/1/2004
- 99 280036500
Chapman Roger S & Eleanor A
DV.227-818 6/28/1985
DR.174-2937 9/1/2004
- 100 280040900
Chapman Roger S & Eleanor A
DV.237-693 1/5/1988
- 101 280041000
Chapman Roger S & Eleanor A
DV.237-693 1/5/1988
- 102 280041100
Chapman Roger S & Eleanor A
DV.237-693 1/5/1988
- 103 280041200
Hudson Mary Ellen
DV.170-441 7/12/1969
- 104 280041300
Hudson Mary Ellen
DV.170-441 7/12/1969

SECOND ADDITION P.3-29

- 105 280041500
Hudson Mary Ellen
DV.170-441 7/12/1969
- 106 280041600
Hudson Mary Ellen
DV.170-441 7/12/1969
- 107 280041700
Jeffrey D. Urban
DR.181-3202 7/22/2005
- 108 280043200
Jeffrey D. Urban
DR.181-3202 7/22/2005

THIRD ADDITION P.4-27

- 109 280036600
Chapman Roger S & Eleanor A
DV.196-37 10/8/1976
- 110 280036700
Chapman Roger S & Eleanor A
DV.196-37 10/8/1976
- 111 280035800
Miller Susan R
DV.249-132 10/19/1990
DV.279-635 8/25/1997
- 112 280045900
Miller Susan R
DV.249-132 10/19/1990
DV.279-635 8/25/1997

OUTLOTS

- OUTLOT 1
A 280041200
Duncan Wilmer J
R.40-359 10/15/1999
1.488 ac p.17-271
- OUTLOT 2
A 280041200
Duncan Wilmer J
R.40-359 10/15/1999
0.072 ac p.17-271
- SECTION PARCELS
A 280039000
Willis Cynthia J
DR.174-2755 8/30/2004
p.1-407 p.6-37
B 280040000
Chapman Roger S & Eleanor A
p.1-407 p.6-37
C 280045900
Willis Cynthia J
DR.168-1629 11/26/2003
p.1-407 p.6-37
D 280044400
Willis Cynthia J
DR.168-1629 11/26/2003
p.3-21




LAKEVILLE PARK LOTS: lots 1-88
recorded: plat 6-37 & 1-407

FIRST ADDITION: lots 86-104
recorded: plat 3-21

SECOND ADDITION: lots 105-108
recorded: plat 3-29

THIRD ADDITION: lots 109-112
recorded: plat 4-27

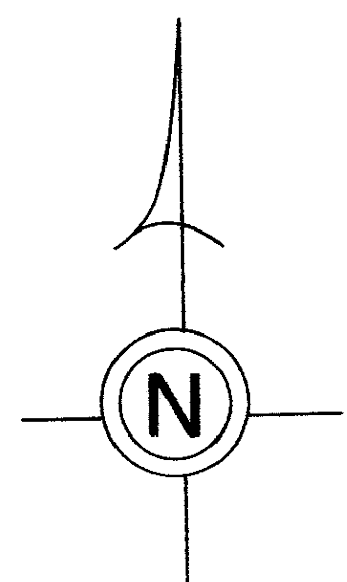

Last Revision: 7/22/2005

LAKEVILLE PARK LOTS
T-20, R-15, Sec. 26
WASHINGTON TWP.
SCALE: 1" = 50'

LET IT BE KNOWN, THIS MAP HAS BEEN PREPARED AS A REFERENCE GUIDE TO PROPERTY OWNERSHIP. WE BELIEVE THIS INFORMATION TO BE CORRECT AND CURRENT, HOWEVER, IT IS NOT INTENDED FOR ANY LEGAL USE, WHETHER IT BE IN SALES, TRANSFERS, TRADES, LEASES OF ANY TYPE, ETC., AND DO NOT ACCEPT RESPONSIBILITY FOR ERRORS OF ANY NATURE OR OMISSIONS CONTAINED HEREIN.

W-25A