


T.H. 457
Old T.H. 5
60' E/W

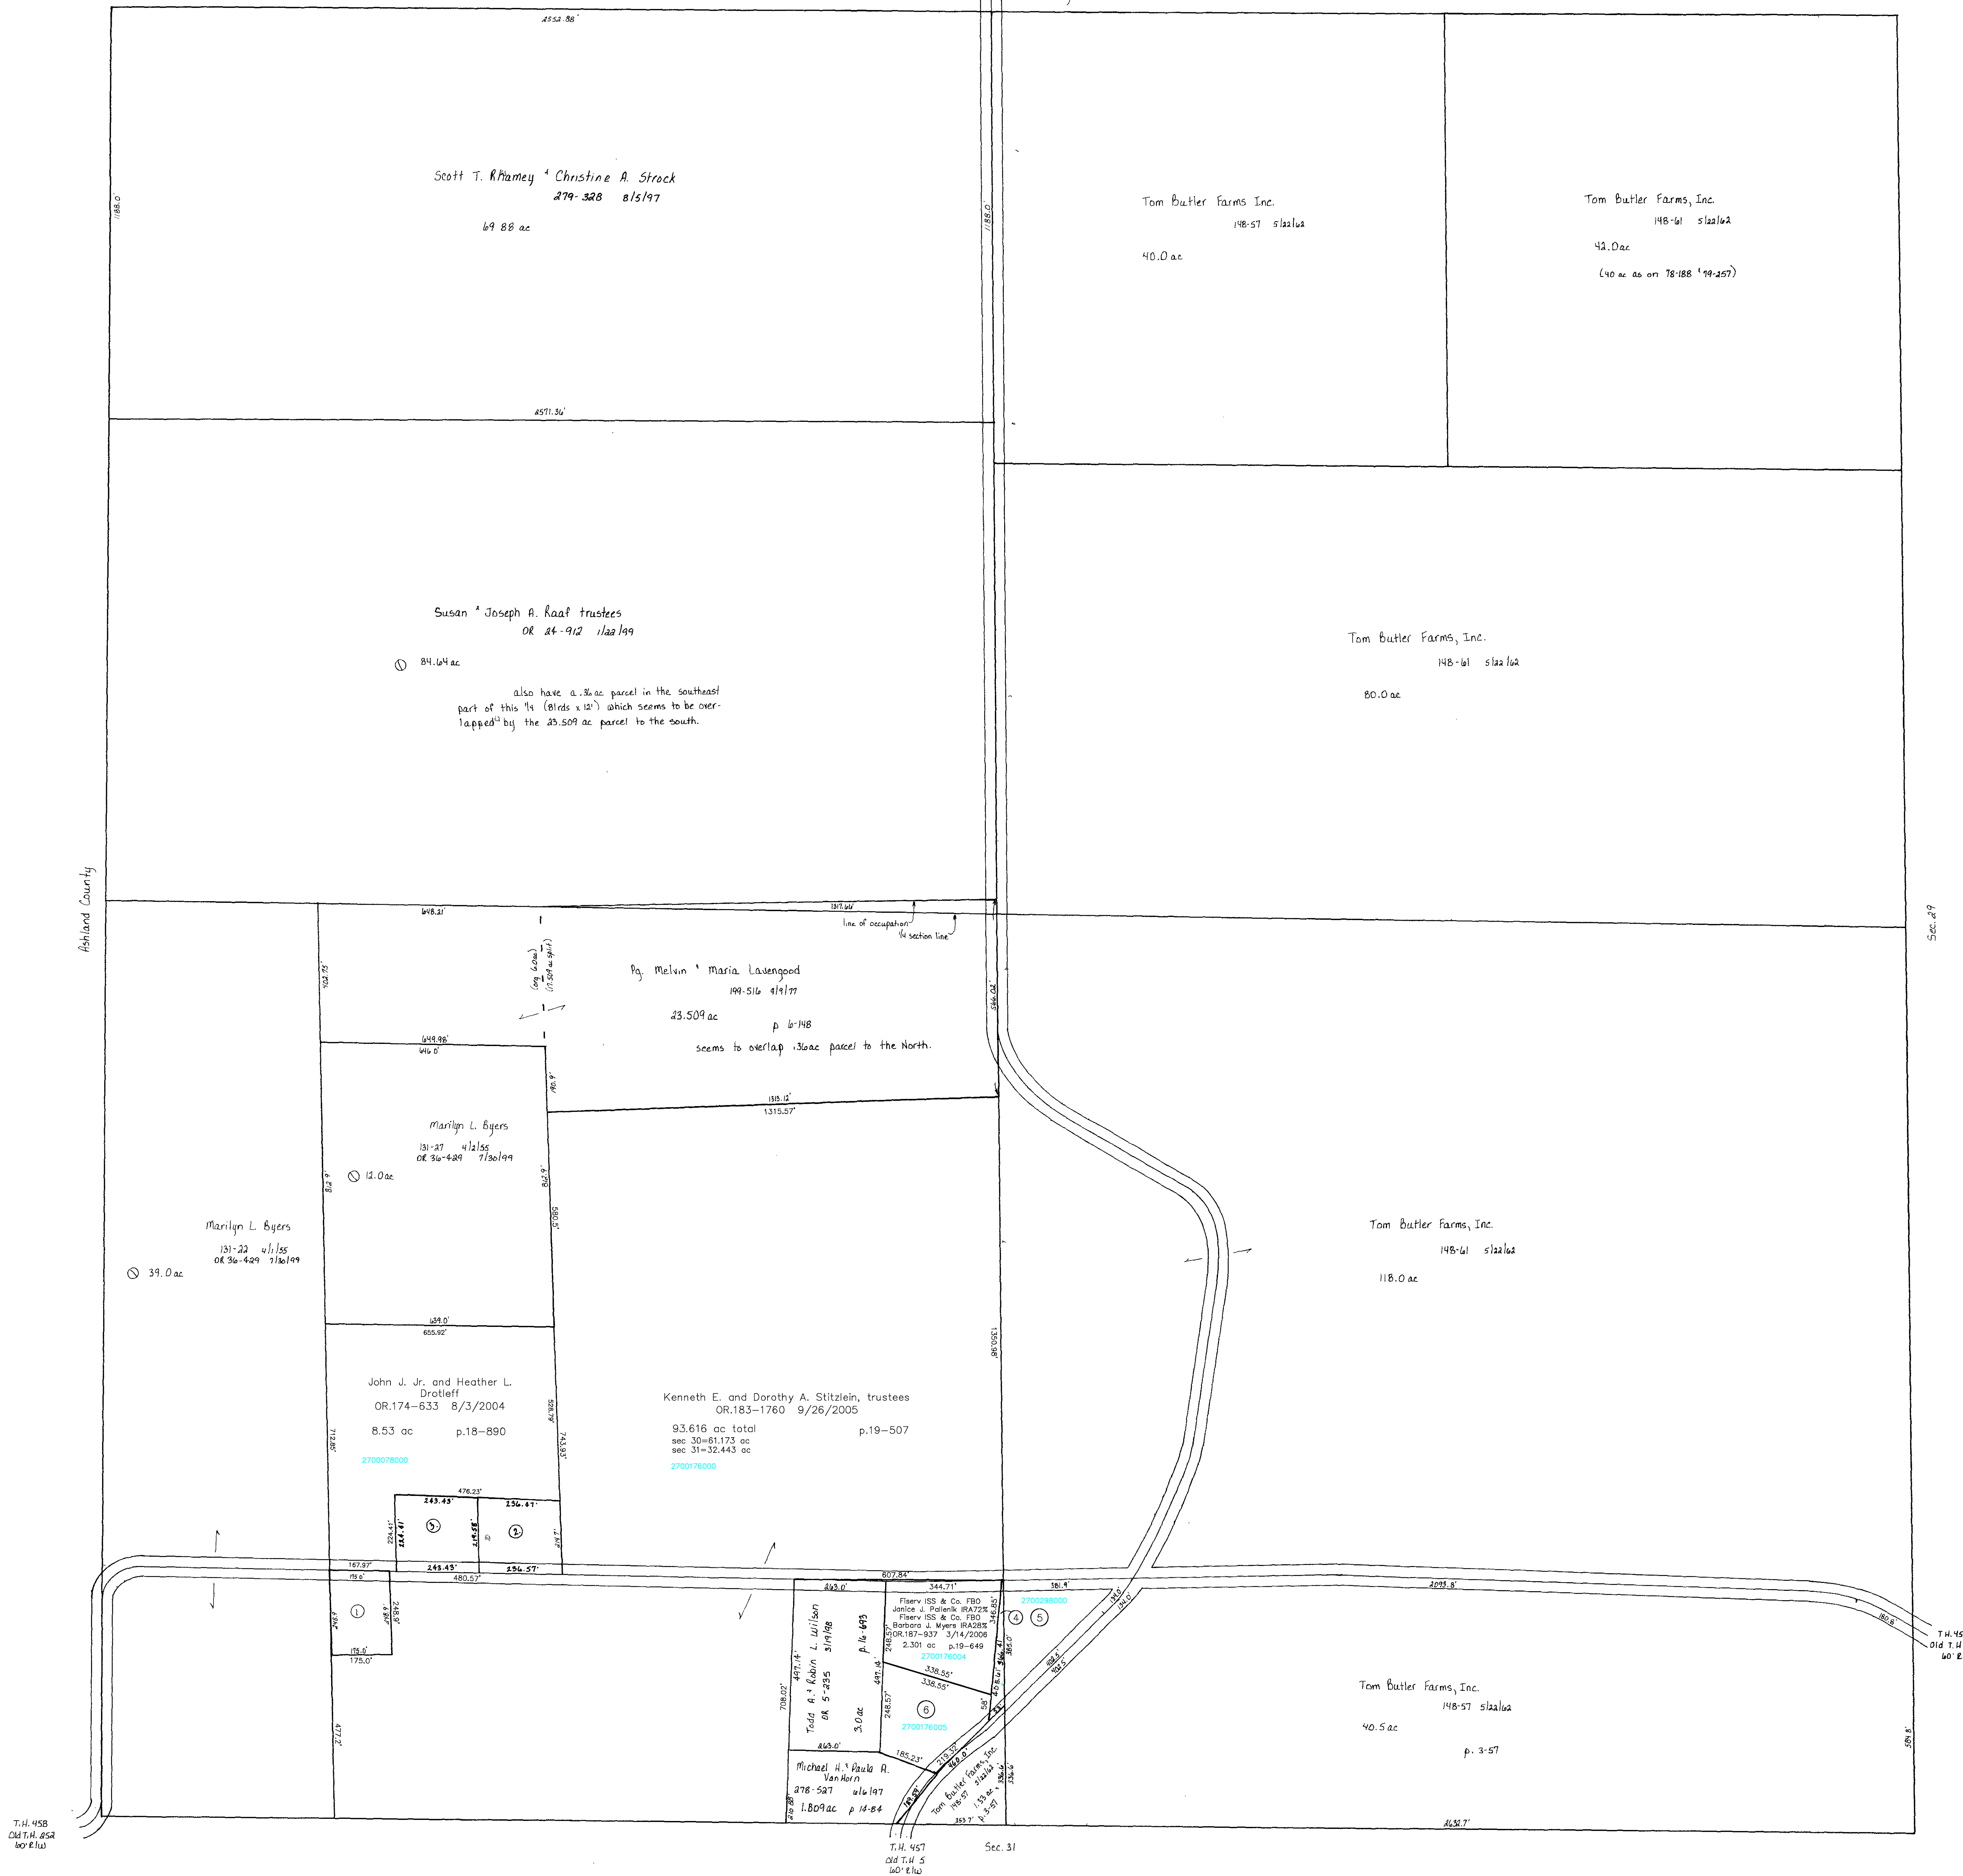

T.H. 458
Old T.H. 65R
60' E/W

- ① SOWARDS TIMOTHY R. AND AVALON T.
236-345 9/2/1987
1.0 ac p.3-55
- ② KAUFMAN RAYMOND C. TRUSTEE
OR.0164-716 9/15/2003
1.069 ac p.2-59
- ③ KAUFMAN RAYMOND C. TRUSTEE
OR.0164-718 9/15/2003
1.241 ac p.14-558
- ④ Kimberly S. and Leah C. Teeter
OR.186-920 1/20/2006
0.158 ac p.16-693
- ⑤ Kimberly and Leah Teeter
OR.179-2899 4/26/2005
1.6 ac p.3-57
- ⑥ Fiserv ISS & Co. FBO Janice J. Pattenik IRA 72%
Fiserv ISS & Co. FBO Barbara J. Myers IRA 28%
OR.187-935 3/14/2006
1.574 ac p.19-649

T-20, R-15, Sec.30
WASHINGTON TWP.
SCALE : 1"=200'

Last Revision: 3/14/2006

LET IT BE KNOWN, THIS MAP HAS BEEN PREPARED AS A REFERENCE GUIDE TO PROPERTY OWNERS. WE BELIEVE THIS INFORMATION TO BE CORRECT AND CURRENT, HOWEVER, IT IS NOT INTENDED FOR ANY LEGAL USE, WHETHER IT BE IN SALE, TRANSFERS, TRADES, LEASES OF ANY TYPE, ETC. AND DO NOT ACCEPT RESPONSIBILITY FOR ERROR OF ANY NATURE OR OMISSIONS CONTAINED HEREIN.

