


T.H. 460
Old T.H. 495
40' E/W

T.H. 461
Old T.H. 552
30' E/W

Behland County

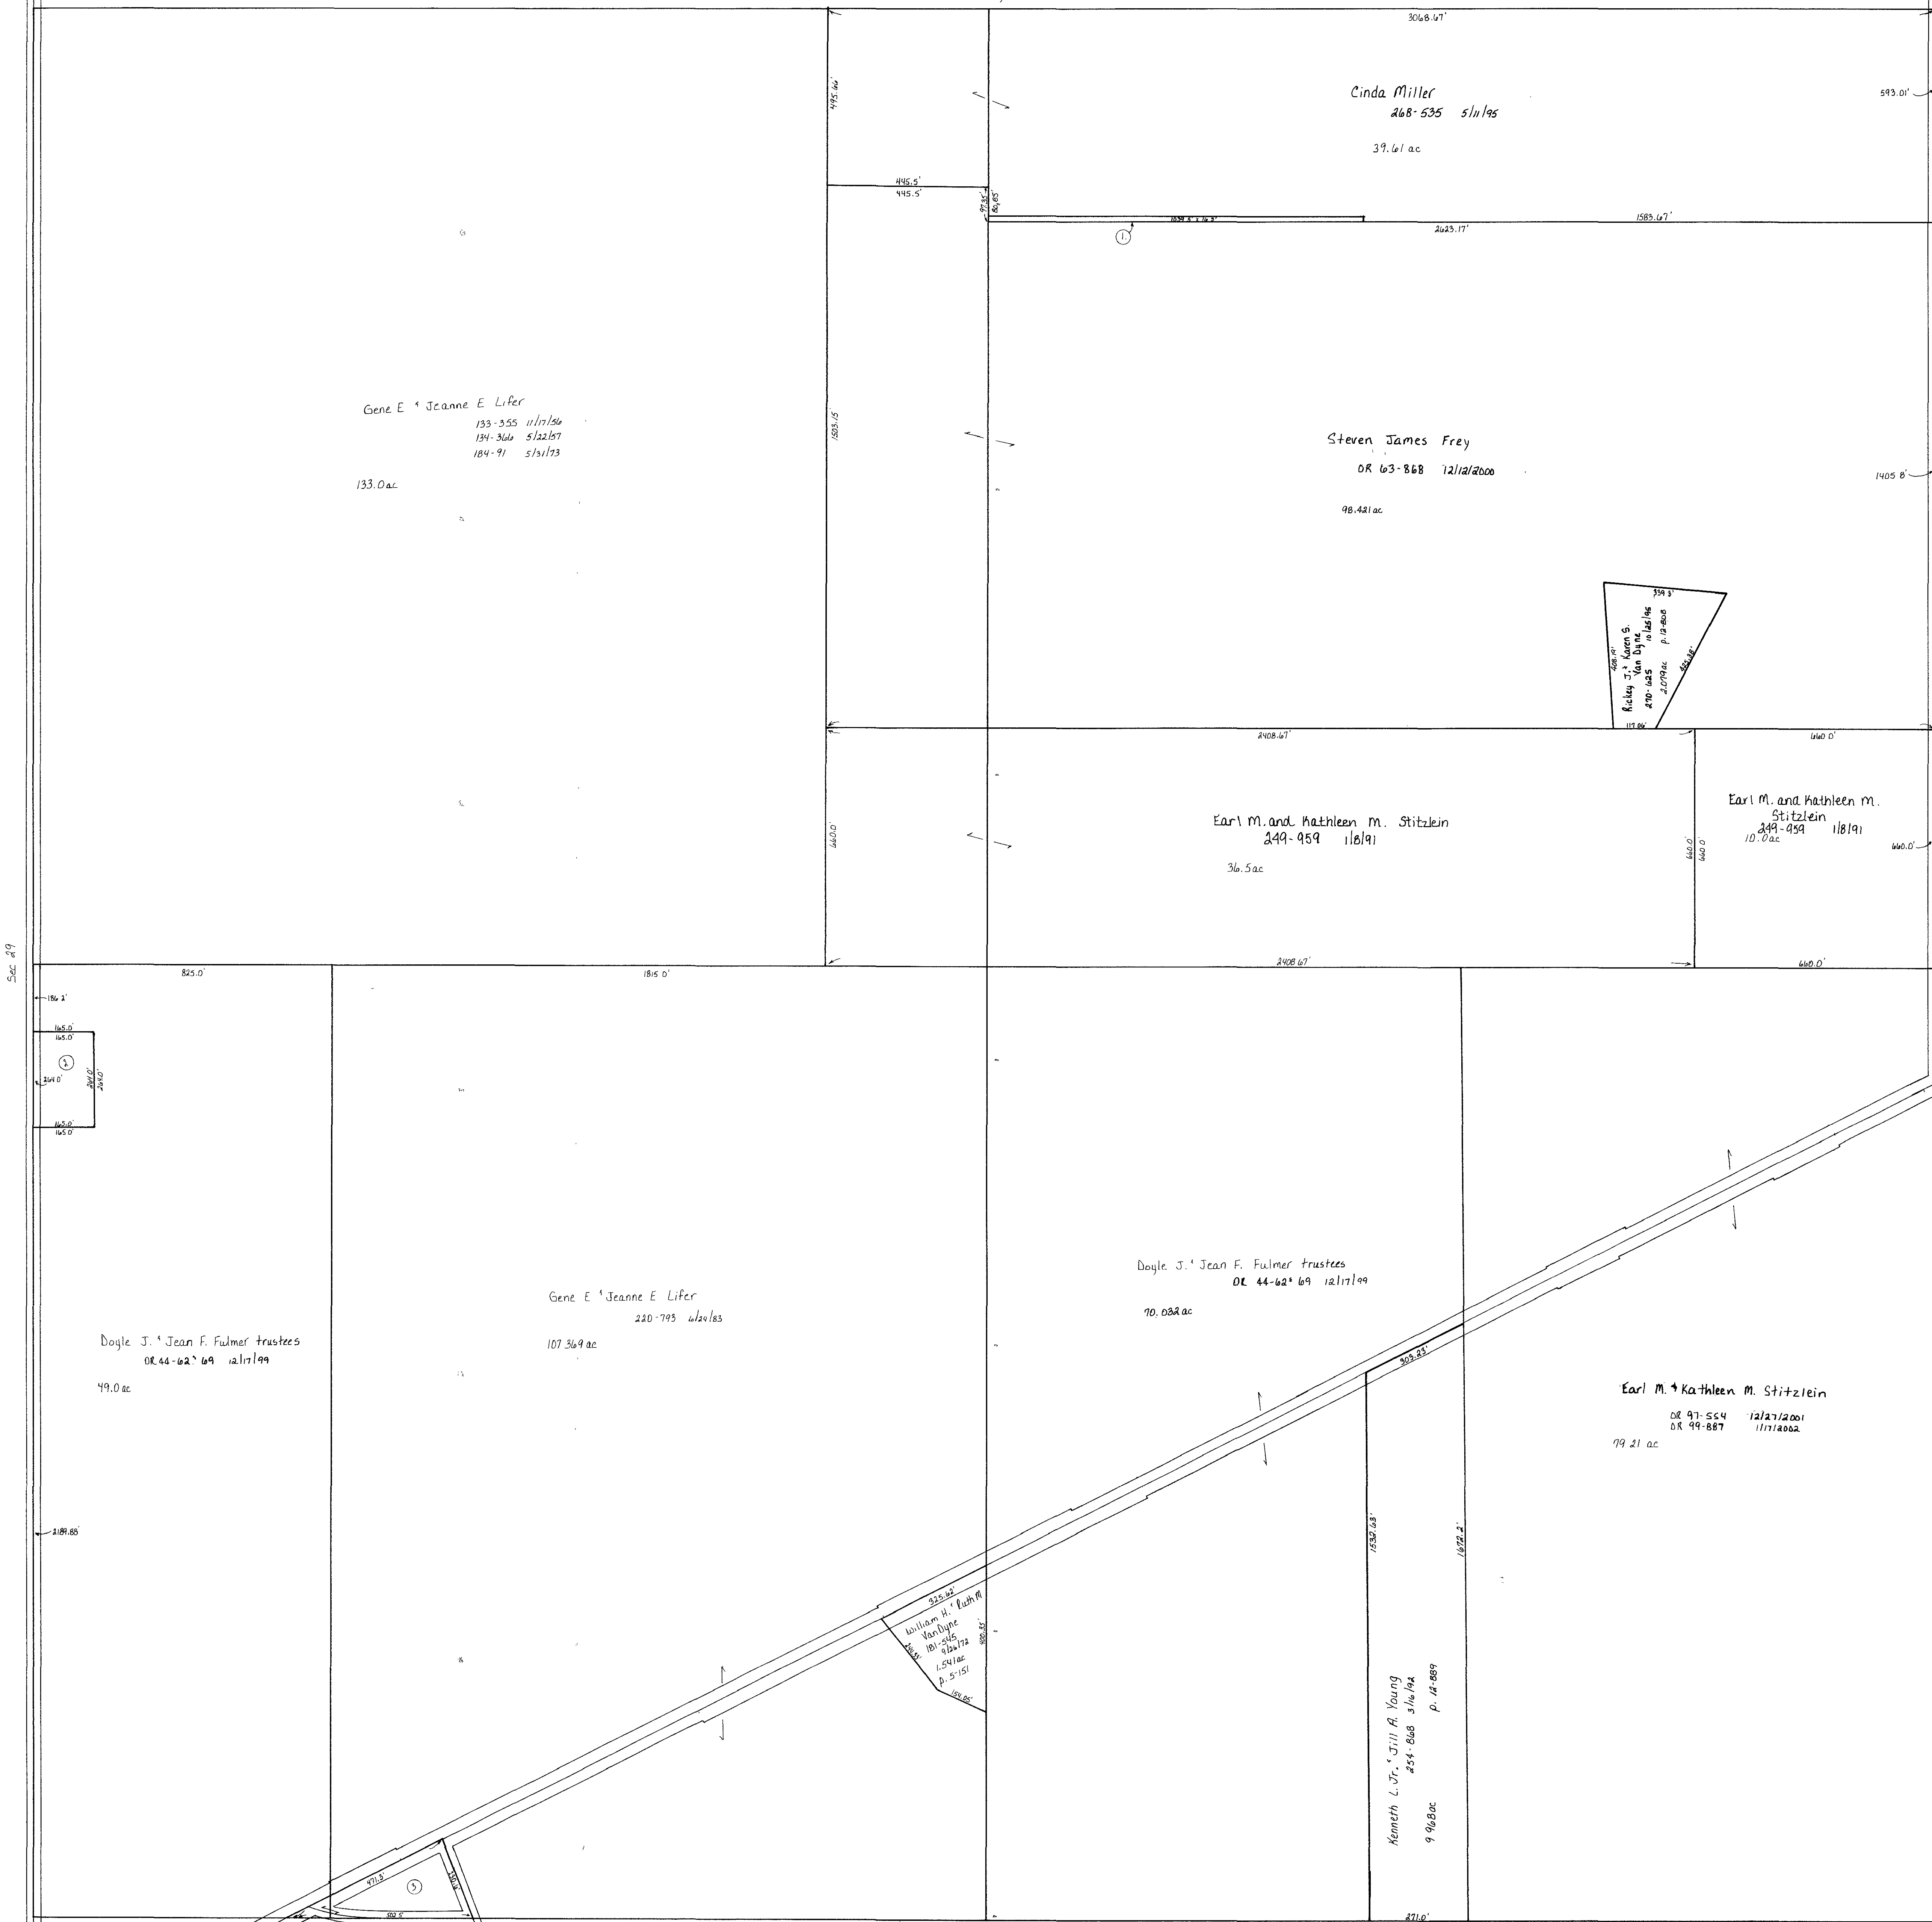


T.H. 460
Old T.H. 425
30' E/W

S.E. 5
R/W varies
see plans

C.H. 222
R/W unknown
C.H. 22
40' E/W

Sec. 28

S. R. 3
E/W varies
see plans

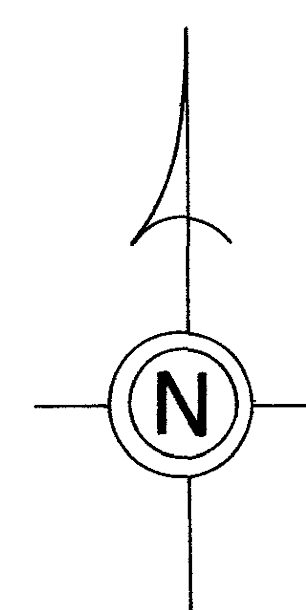

T-20, R-15, Sec. 28
WASHINGTON TWP.

SCALE: 1"=200'

LET IT BE KNOWN, THIS MAP HAS BEEN PREPARED AS A REFERENCE GUIDE TO PROPERTY OWNERSHIP. WE BELIEVE THIS INFORMATION TO BE CORRECT AND CURRENT, HOWEVER, IT IS NOT INTENDED FOR ANY LEGAL USE, WHETHER IT BE IN SALES, TRANSFERS, TRADES, LEASES OF ANY TYPE, ETC., AND DO NOT ACCEPT RESPONSIBILITY FOR ERRORS OF ANY NATURE OR OMISSIONS CONTAINED HEREIN.

W-15