

LAKEVILLE PARK  
P.1-407 and P.6-37

- 1 280040000  
Chapman Roger S & Eleanor  
DV.237-693 1/5/1988  
DV.237-695 9/13/1988
- 2 280040200  
Chapman Roger S & Eleanor  
DV.237-693 1/5/1988  
DV.237-695 9/13/1988
- 3 280040300  
Chapman Roger S & Eleanor  
DV.237-693 1/5/1988  
DV.237-695 9/13/1988  
SFT
- 4 280036200  
Chapman Roger S & Eleanor A  
DV.227-818 6/27/1985  
DR.174-2937 9/1/2004
- 5 280038300  
Chapman Roger S & Eleanor A  
DV.227-818 6/27/1985  
DR.174-2937 9/1/2004
- 6 280042200  
Chapman Roger S & Eleanor A  
DV.240-122 8/22/1988  
DV.249-771 12/20/1990  
DV.252-528 8/12/1991
- 7 280042300  
Chapman Roger S & Eleanor A  
DV.240-122 8/22/1988  
DV.249-771 12/20/1990  
DV.252-528 8/12/1991
- 8 280047200  
Ellis Alan D & Barbara  
DV.241-137 11/3/1988
- 9 280047300  
Ellis Alan D & Barbara  
DV.241-137 11/3/1988
- 10 280047400  
Ellis Alan D & Barbara  
DV.241-137 11/3/1988
- 11 280038100  
Ellis Alan D & Barbara  
DV.227-695 6/13/1985
- 12 280038200  
Ellis Alan D & Barbara  
DV.227-695 6/13/1985
- 13 280038300  
Ellis Alan D & Barbara  
DV.227-695 6/13/1985
- 14 280038400  
Ellis Alan D & Barbara  
DV.227-695 6/13/1985
- 15 280039200  
Black Mark D  
DR.101-300 1/29/2002
- 16 280039600  
Black Mark D  
DR.101-300 1/29/2002
- 17 280039700  
Black Mark D  
DR.101-300 1/29/2002
- 18 280039800  
Black Mark D  
DR.101-300 1/29/2002
- 19 280039900  
Black Mark D  
DR.101-300 1/29/2002

LAKEVILLE PARK  
P.1-407 and P.6-37

- 20 280038500  
Ellis Alan D & Barbara  
DV.227-695 6/13/1985
- 21 280038600  
Ellis Alan D & Barbara  
DV.227-695 6/13/1985
- 22 280038700  
Ellis Alan D & Barbara  
DV.227-695 6/13/1985
- 23 280038700  
Ellis Alan D & Barbara  
DV.227-695 6/13/1985
- 23A 280047500  
Ellis Alan D & Barbara  
DV.241-137 11/3/1988
- 24 280038800  
Ellis Alan D & Barbara  
DV.227-695 6/13/1985
- 25 280038900  
Ellis Alan D & Barbara  
DV.227-695 6/13/1985
- 26 280039000  
Ellis Alan D & Barbara  
DV.227-695 6/13/1985
- 27 280039100  
Ellis Alan D & Barbara  
DV.227-695 6/13/1985
- 28 280039200  
Ellis Alan D & Barbara  
DV.227-695 6/13/1985
- 29 280039300  
Ellis Alan D & Barbara  
DV.227-695 6/13/1985
- 30 280039400  
Ellis Alan D & Barbara  
DV.227-695 6/13/1985
- 31 280037200  
Willis Cynthia J  
DR.168-1629 11/26/2003
- 32 280037300  
Willis Cynthia J  
DR.168-1629 11/26/2003
- 33 280037400  
Willis Cynthia J  
DR.168-1629 11/26/2003
- 34 280037500  
Willis Cynthia J  
DR.168-1629 11/26/2003
- 35 280043400  
Willis Cynthia J  
DR.168-1629 11/26/2003
- 36 280043500  
Willis Cynthia J  
DR.168-1629 11/26/2003
- 37 280037600  
Willis Cynthia J  
DR.168-1629 11/26/2003
- 38 280037100  
Willis Cynthia J  
DR.168-1629 11/26/2003
- 39 280044600  
Willis Cynthia J  
DR.168-1629 11/26/2003

LAKEVILLE PARK  
P.1-407 and P.6-37

- 40 280044700  
Willis Cynthia J  
DR.168-1629 11/26/2003
- 41 280044800  
Willis Cynthia J  
DR.168-1629 11/26/2003
- 42 280044900  
Willis Cynthia J  
DR.168-1629 11/26/2003
- 43 280045000  
Willis Cynthia J  
DR.168-1629 11/26/2003
- 44 280045100  
Willis Cynthia J  
DR.168-1629 11/26/2003
- 45 280045200  
Willis Cynthia J  
DR.168-1629 11/26/2003
- 46 280045300  
Willis Cynthia J  
DR.168-1629 11/26/2003
- 47 280045400  
Willis Cynthia J  
DR.168-1629 11/26/2003
- 48 280045500  
Willis Cynthia J  
DR.168-1629 11/26/2003
- 49 280045600  
Willis Cynthia J  
DR.168-1629 11/26/2003
- 50 280045700  
Willis Cynthia J  
DR.168-1629 11/26/2003
- 51 280045800  
Willis Cynthia J  
DR.168-1629 11/26/2003
- 52 280045900  
Willis Cynthia J  
DR.168-1629 11/26/2003
- 53 280046000  
Willis Cynthia J  
DR.168-1629 11/26/2003
- 54 280046100  
Willis Cynthia J  
DR.168-1629 11/26/2003
- 55 280046200  
Willis Cynthia J  
DR.168-1629 11/26/2003
- 56 280046300  
Willis Cynthia J  
DR.168-1629 11/26/2003
- 57 280046400  
Willis Cynthia J  
DR.168-1629 11/26/2003
- 58 280046500  
Willis Cynthia J  
DR.168-1629 11/26/2003
- 59 280046600  
Willis Cynthia J  
DR.168-1629 11/26/2003

LAKEVILLE PARK  
P.1-407 and P.6-37

- 60 280046700  
Willis Cynthia J  
DR.168-1629 11/26/2003
- 61 280046800  
Willis Cynthia J  
DR.168-1629 11/26/2003
- 62 280046900  
Willis Cynthia J  
DR.168-1629 11/26/2003
- 63 280047000  
Willis Cynthia J  
DR.168-1629 11/26/2003
- 64 280047100  
Willis Cynthia J  
DR.168-1629 11/26/2003
- 65 280047200  
Willis Cynthia J  
DR.168-1629 11/26/2003
- 66 280047300  
Willis Cynthia J  
DR.168-1629 11/26/2003
- 67 280047400  
Willis Cynthia J  
DR.168-1629 11/26/2003
- 68 280047500  
Willis Cynthia J  
DR.168-1629 11/26/2003
- 69 280047600  
Willis Cynthia J  
DR.168-1629 11/26/2003
- 70 280047700  
Willis Cynthia J  
DR.168-1629 11/26/2003
- 71 280047800  
Willis Cynthia J  
DR.168-1629 11/26/2003
- 72 280047900  
Willis Cynthia J  
DR.168-1629 11/26/2003
- 73 280048000  
Willis Cynthia J  
DR.168-1629 11/26/2003
- 74 280048100  
Willis Cynthia J  
DR.168-1629 11/26/2003
- 75 280048200  
Willis Cynthia J  
DR.168-1629 11/26/2003
- 76 280048300  
Willis Cynthia J  
DR.168-1629 11/26/2003
- 77 280048400  
Willis Cynthia J  
DR.168-1629 11/26/2003
- 78 280048500  
Willis Cynthia J  
DR.168-1629 11/26/2003
- 79 280048600  
Willis Cynthia J  
DR.168-1629 11/26/2003

LAKEVILLE PARK  
P.1-407 and P.6-37

- 80 280048700  
Chapman Roger S & Eleanor A  
DV.240-122 8/22/1988  
DV.249-771 12/20/1990  
DV.252-528 8/12/1991
- 81 280048800  
Chapman Roger S & Eleanor A  
DV.227-818 6/27/1985  
DR.174-2937 9/1/2004
- 82 280036100  
Chapman Roger S & Eleanor A  
DV.237-693 1/5/1988
- 83 280048900  
Chapman Roger S & Eleanor A  
DV.237-693 1/5/1988
- 84 280049000  
Chapman Roger S & Eleanor A  
DV.237-693 1/5/1988
- 85 280049100  
Chapman Roger S & Eleanor A  
DV.237-693 1/5/1988
- 86A 280037700  
Willis Cynthia J  
DR.168-1629 11/26/2003
- 87A 280037800  
Willis Cynthia J  
DR.168-1629 11/26/2003
- 88A 280037900  
Willis Cynthia J  
DR.168-1629 11/26/2003

FIRST ADDITION P. 3-21

- 86B 280046700  
Sevensstar Jay  
DR.113-848 5/29/2002
- 87B 280046900  
Black Mark D  
DR.101-300 1/29/2002
- 88B 280047000  
Black Mark D  
DR.101-300 1/29/2002
- 89 280047100  
Black Mark D  
DR.101-300 1/29/2002
- 90 280049200  
Jeffrey D. Urban  
DR.181-3202 7/22/2005
- 91 280043000  
Jeffrey D. Urban  
DR.181-3202 7/22/2005
- 92 280046500  
Eliot Jean R & Scott T  
DR.163-601 9/8/2003
- 93 280042700  
Eliot Scott T & Jean R  
DR.163-601 9/8/2003
- 94 280042800  
Eliot Scott T & Jean R  
DR.163-601 9/8/2003
- 95 280040700  
Chapman Roger S & Eleanor A  
DV.233-485 11/15/1991
- 96 280040800  
Chapman Roger S & Eleanor A  
DV.233-485 11/15/1991
- 97 280042100  
Martin William  
DV.157-575 2/21/1966
- 98 280036400  
Chapman Roger S & Eleanor A  
DV.227-818 6/28/1985  
DR.174-2937 9/1/2004
- 99 280036500  
Chapman Roger S & Eleanor A  
DV.227-818 6/28/1985  
DR.174-2937 9/1/2004
- 100 280049300  
Chapman Roger S & Eleanor A  
DV.237-693 1/5/1988
- 101 280041000  
Chapman Roger S & Eleanor A  
DV.237-693 1/5/1988
- 102 280041100  
Chapman Roger S & Eleanor A  
DV.237-693 1/5/1988
- 103 280041200  
Hudson Mary Ellen  
DV.170-441 7/12/1969
- 104 280041300  
Hudson Mary Ellen  
DV.170-441 7/12/1969

SECOND ADDITION P.3-29

- 105 280041500  
Hudson Mary Ellen  
DV.170-441 7/12/1969
- 106 280041600  
Hudson Mary Ellen  
DV.170-441 7/12/1969
- 107 280041700  
Jeffrey D. Urban  
DR.181-3202 7/22/2005
- 108 280043200  
Jeffrey D. Urban  
DR.181-3202 7/22/2005

THIRD ADDITION P.4-27

- 109 280036600  
Chapman Roger S & Eleanor A  
DV.196-37 10/8/1976
- 110 280036700  
Chapman Roger S & Eleanor A  
DV.196-37 10/8/1976
- 111 280035800  
Miller Susan R  
DV.249-132 10/19/1990  
DV.279-635 8/25/1997
- 112 280045900  
Miller Susan R  
DV.249-132 10/19/1990  
DV.279-635 8/25/1997

OUTLOTS

- OUTLOT 1  
A 280042000  
Duncan Wilmer J  
R.40-359 10/15/1999  
1.488 ac p.17-271
- OUTLOT 2  
A 280042001  
Duncan Wilmer J  
R.40-359 10/15/1999  
0.072 ac p.17-271
- SECTION PARCELS  
A 280039000  
Willis Cynthia J  
DR.174-2755 8/30/2004  
p.1-407, p.6-37
- B 280040000  
Chapman Roger S & Eleanor A  
p.1-407, p.6-37
- C 280045000  
Willis Cynthia J  
DR.168-1629 11/26/2003  
p.1-407, p.6-37
- D 280044000  
Willis Cynthia J  
DR.168-1629 11/26/2003  
p.3-21




LAKEVILLE PARK LOTS: lots 1-88  
recorded: plat 6-37 & 1-407

FIRST ADDITION: lots 86-104  
recorded: plat 3-21

SECOND ADDITION: lots 105-108  
recorded: plat 3-29

THIRD ADDITION: lots 109-112  
recorded: plat 4-27

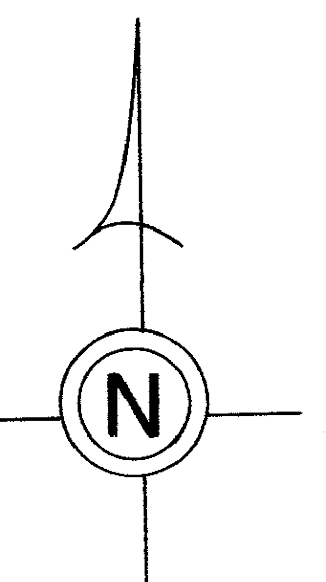

Last Revision: 4/5/2006

LAKEVILLE PARK LOTS  
T-20, R-15, Sec. 26  
WASHINGTON TWP.  
SCALE: 1" = 50'

LET IT BE KNOWN, THIS MAP HAS BEEN PREPARED AS A REFERENCE GUIDE TO PROPERTY OWNERSHIP. WE BELIEVE THIS INFORMATION TO BE CORRECT AND CURRENT, HOWEVER, IT IS NOT INTENDED FOR ANY LEGAL USE, WHETHER IT BE IN SALES, TRANSFERS, TRADES, LEASES OF ANY TYPE, ETC., AND DO NOT ACCEPT RESPONSIBILITY FOR ERRORS OF ANY NATURE OR OMISSIONS CONTAINED HEREIN.

W-25A