

T.H. 454  
Old T.H. 213  
60' R/W

S.E. 179

300' Line as per  
Pub. 2-59

C.H. 100  
60' R/W

C.H. 100  
60' R/W



T.H. 465  
Old T.H. 15  
60' R/W

T.H. 472  
Old T.H. 3  
60' R/W

No R/W

T.H. 471  
Old T.H. 211  
60' R/W

T.H. 470  
Old T.H. 210  
60' R/W

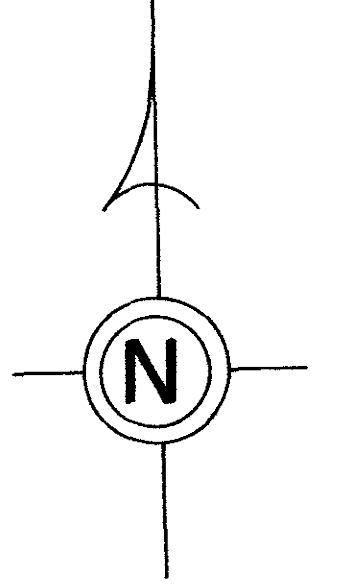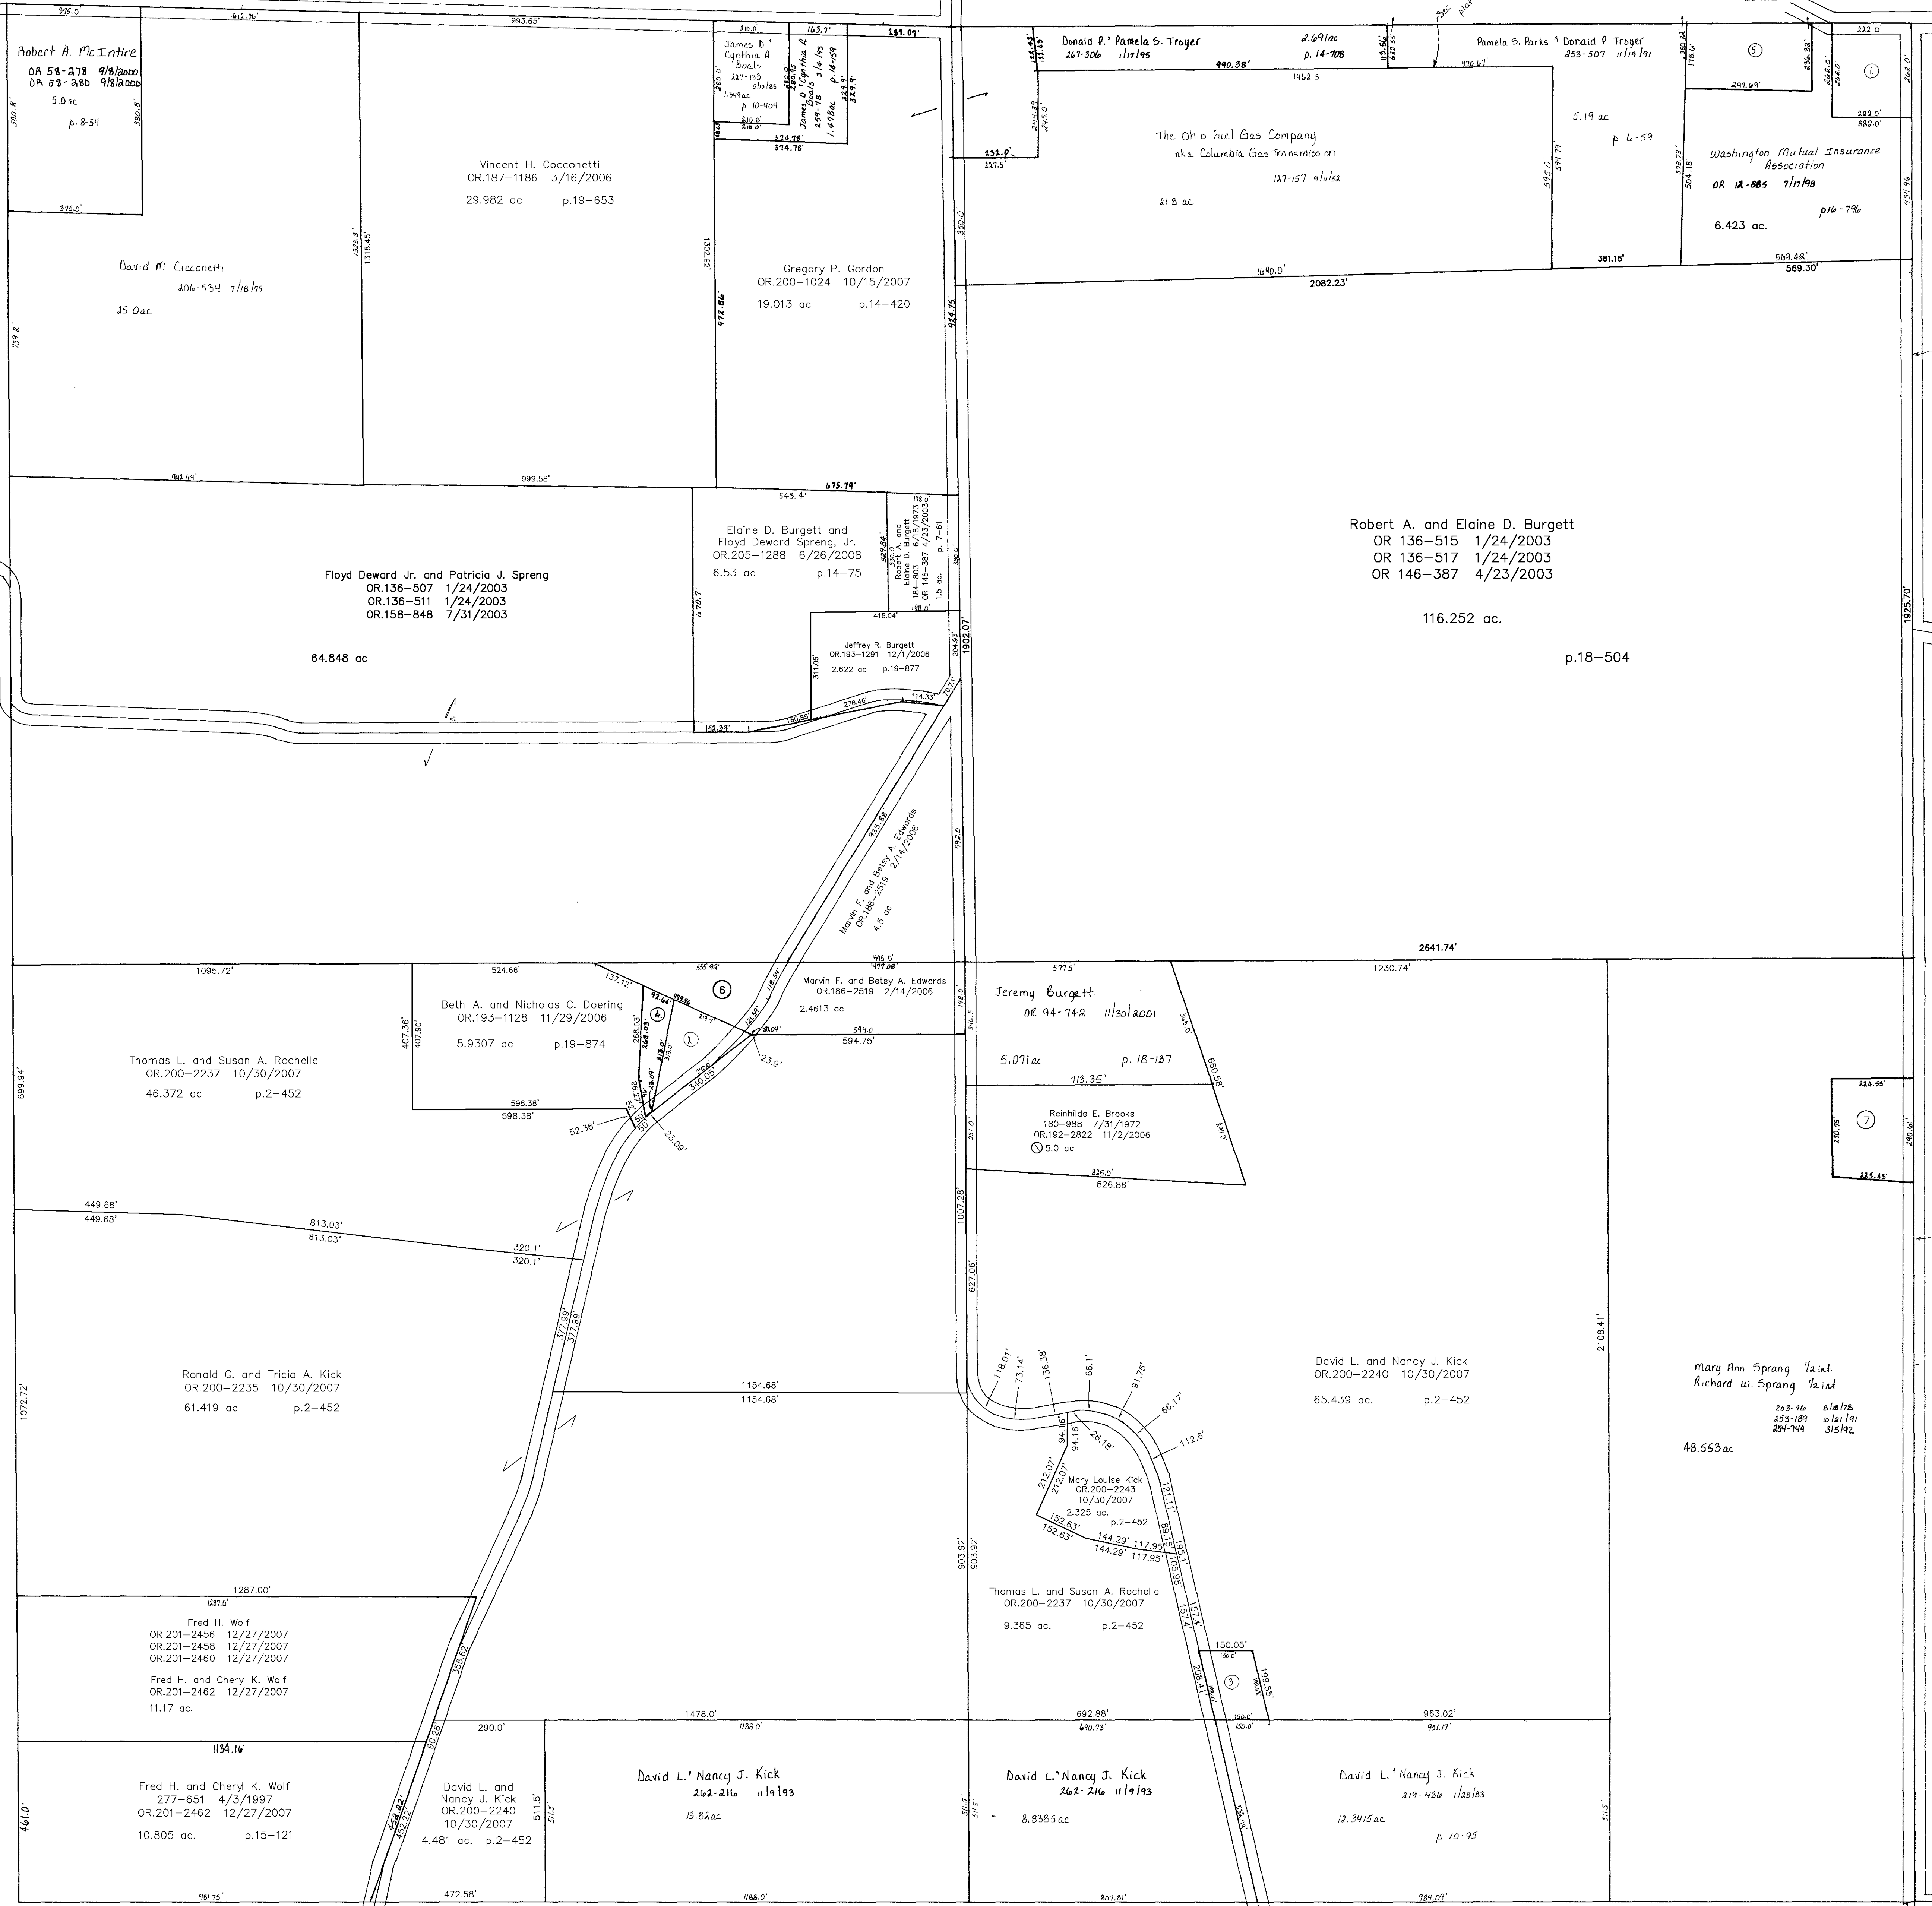

T-20, R-15, Sec. 35  
WASHINGTON TWP.

SCALE: 1" = 200'

LET IT BE KNOWN, THIS MAP HAS BEEN PREPARED AS A REFERENCE GUIDE TO PROPERTY OWNERSHIP. WE BELIEVE THIS INFORMATION TO BE CORRECT AND CURRENT, HOWEVER, IT IS NOT INTENDED FOR ANY LEGAL USE, WHETHER IT BE IN SALES, TRANSFERS, TRADES, LEASES OF ANY TYPE, ETC., AND DO NOT ACCEPT RESPONSIBILITY FOR ERRORS OF ANY NATURE OR OMISSIONS CONTAINED HEREIN.

W-24