


2700048001 Robert A. Redden III
OR.24-321 1/14/1999
OR.239-2895 12/4/2012
0.313 ac p.14-368

T19, R15, Sec.5 W-08

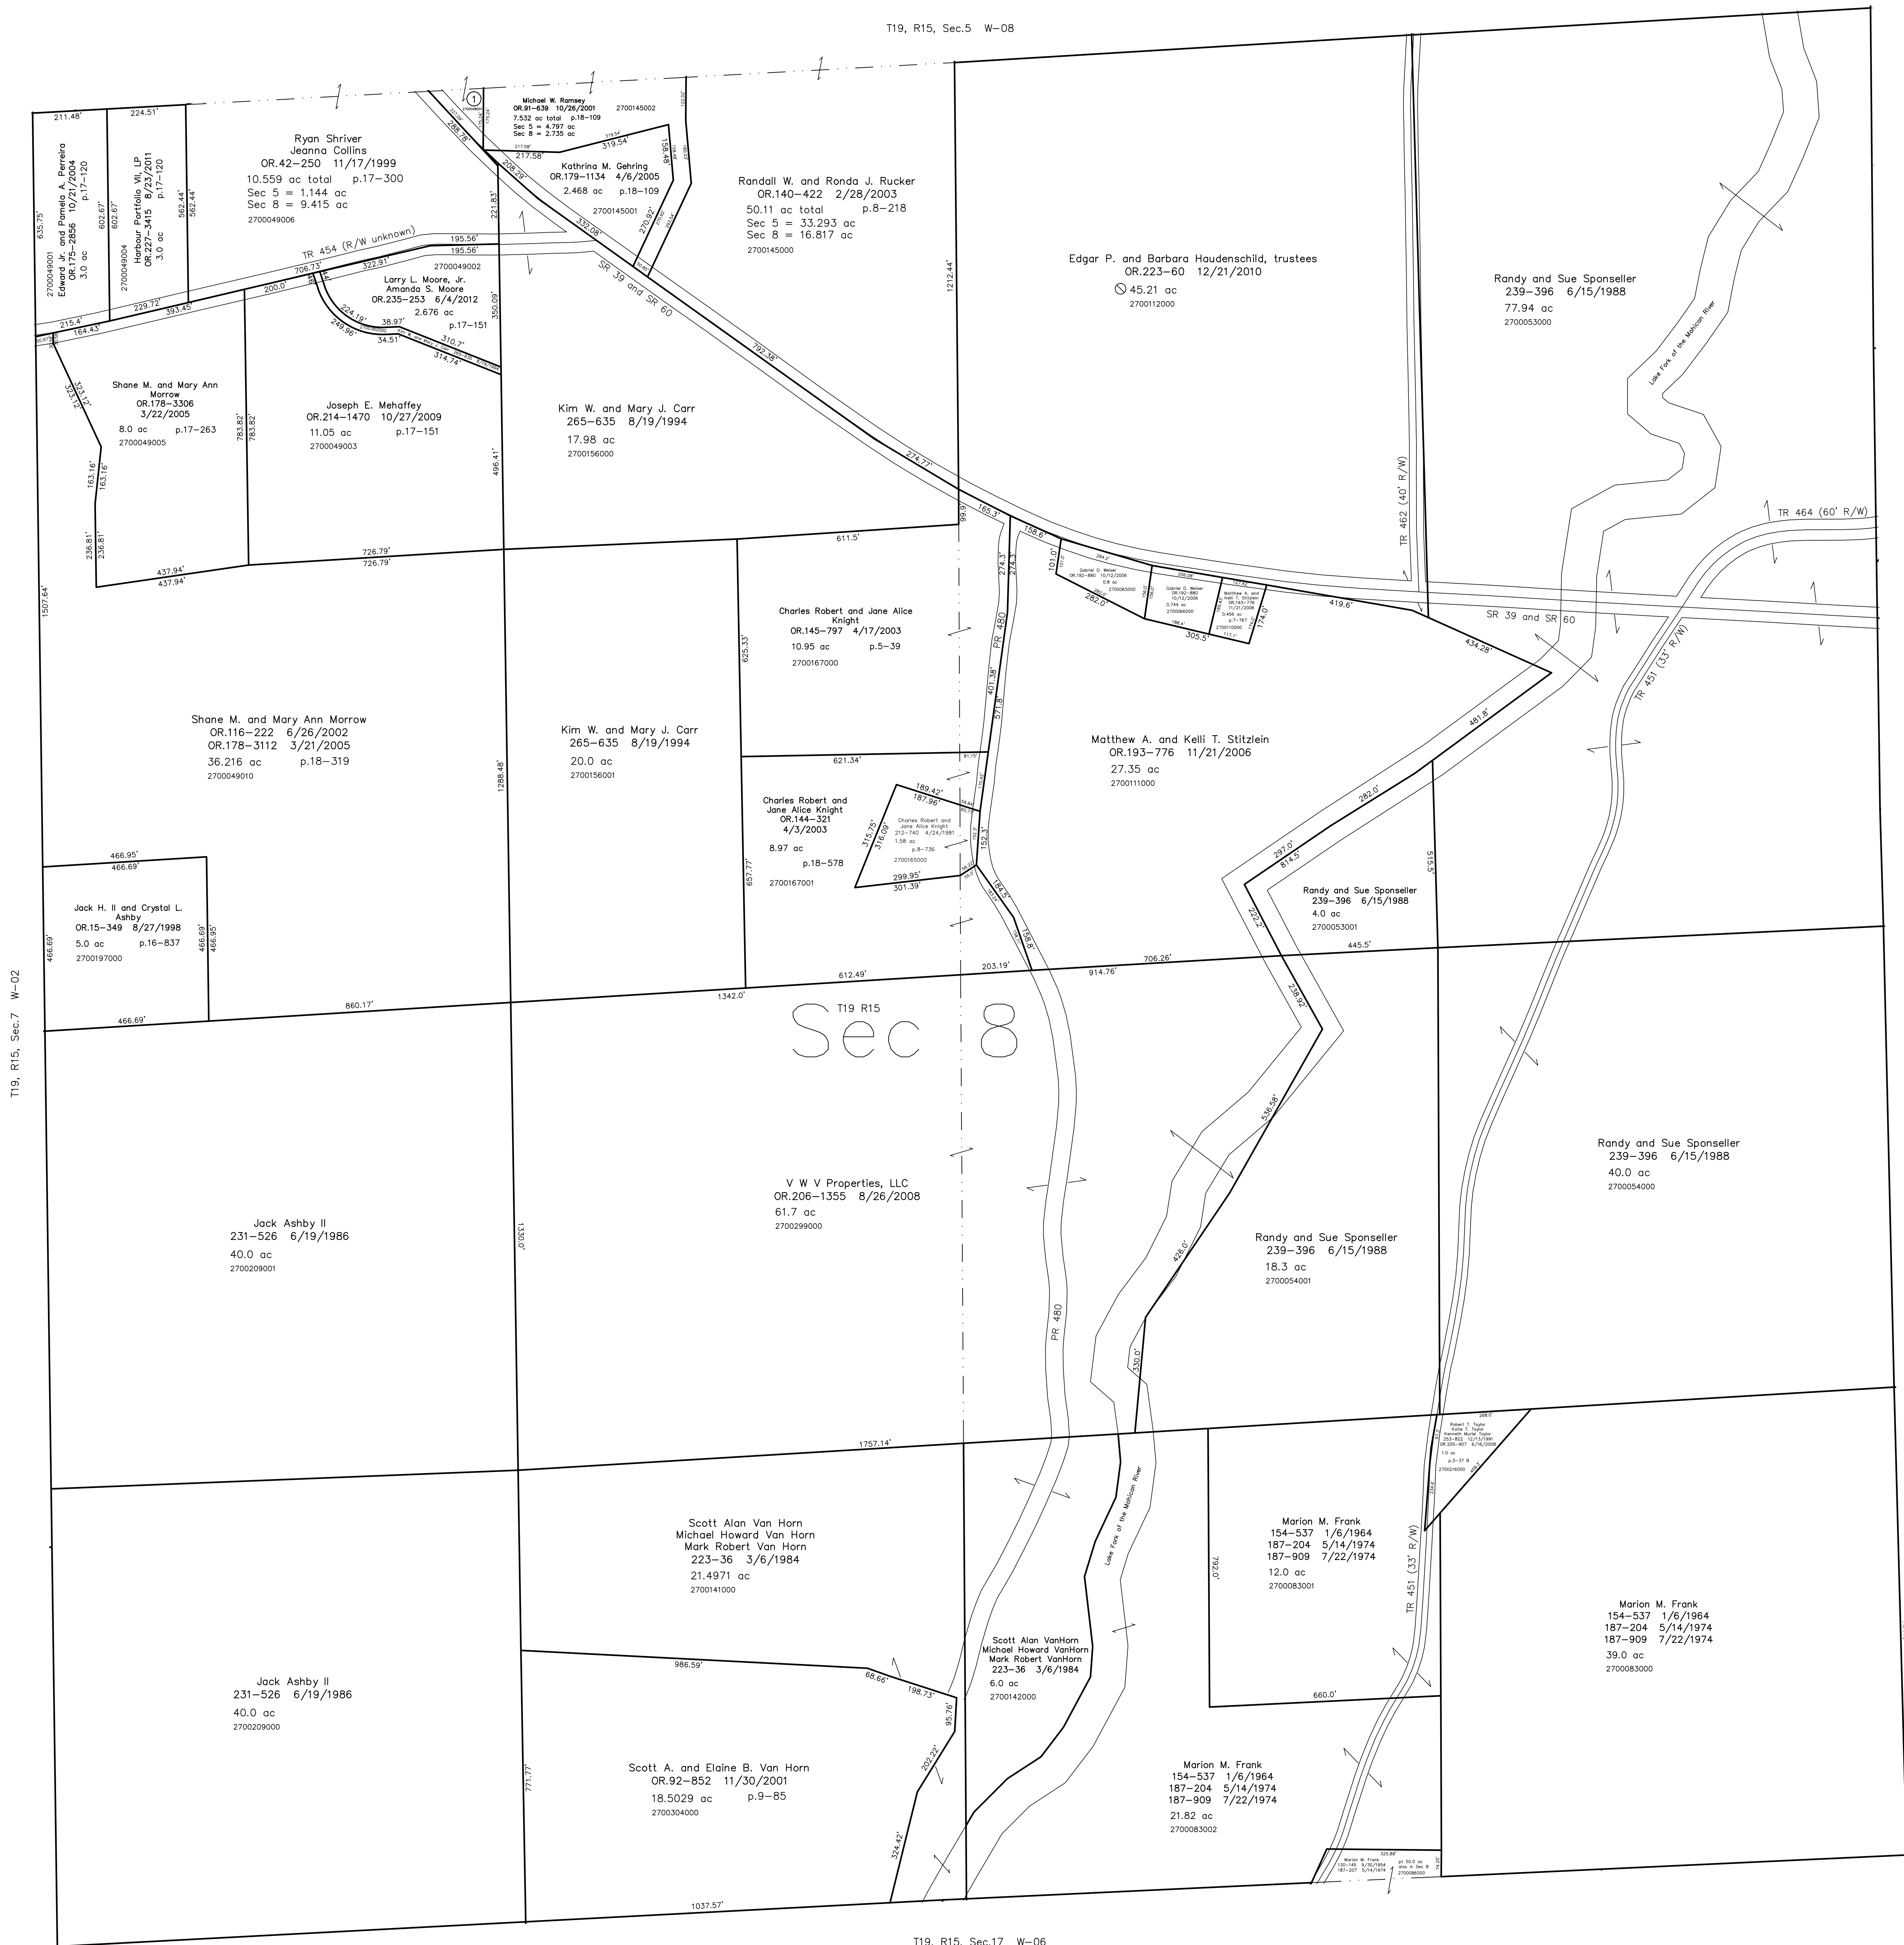

T19, R15, Sec.7 W-02


T19, R15, Sec.9 W-12

T19, R15, Sec.17 W-06

Last Revision: 12/4/2012

T-19, R-15, Sec. 8
Washington Twp.
Holmes County, Ohio

W-07

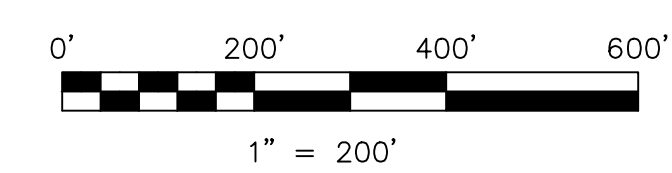

LET IT BE KNOWN, THIS MAP HAS BEEN PREPARED AS A REFERENCE GUIDE TO PROPERTY OWNERSHIP. WE BELIEVE THIS INFORMATION TO BE CORRECT AND CURRENT, HOWEVER IT IS NOT INTENDED FOR ANY LEGAL USE, WHETHER IT BE IN SALES, TRANSFERS, TRADES, LEASES OF ANY TYPE, ETC., AND DO NOT ACCEPT RESPONSIBILITY FOR ERRORS OF ANY NATURE OR OMISSIONS CONTAINED HEREIN.

new survey required for next transfer