



2700049011 The Board of Trustees of Washington Township  
09.129-825 11/22/2002  
0.089 ac p.18-296

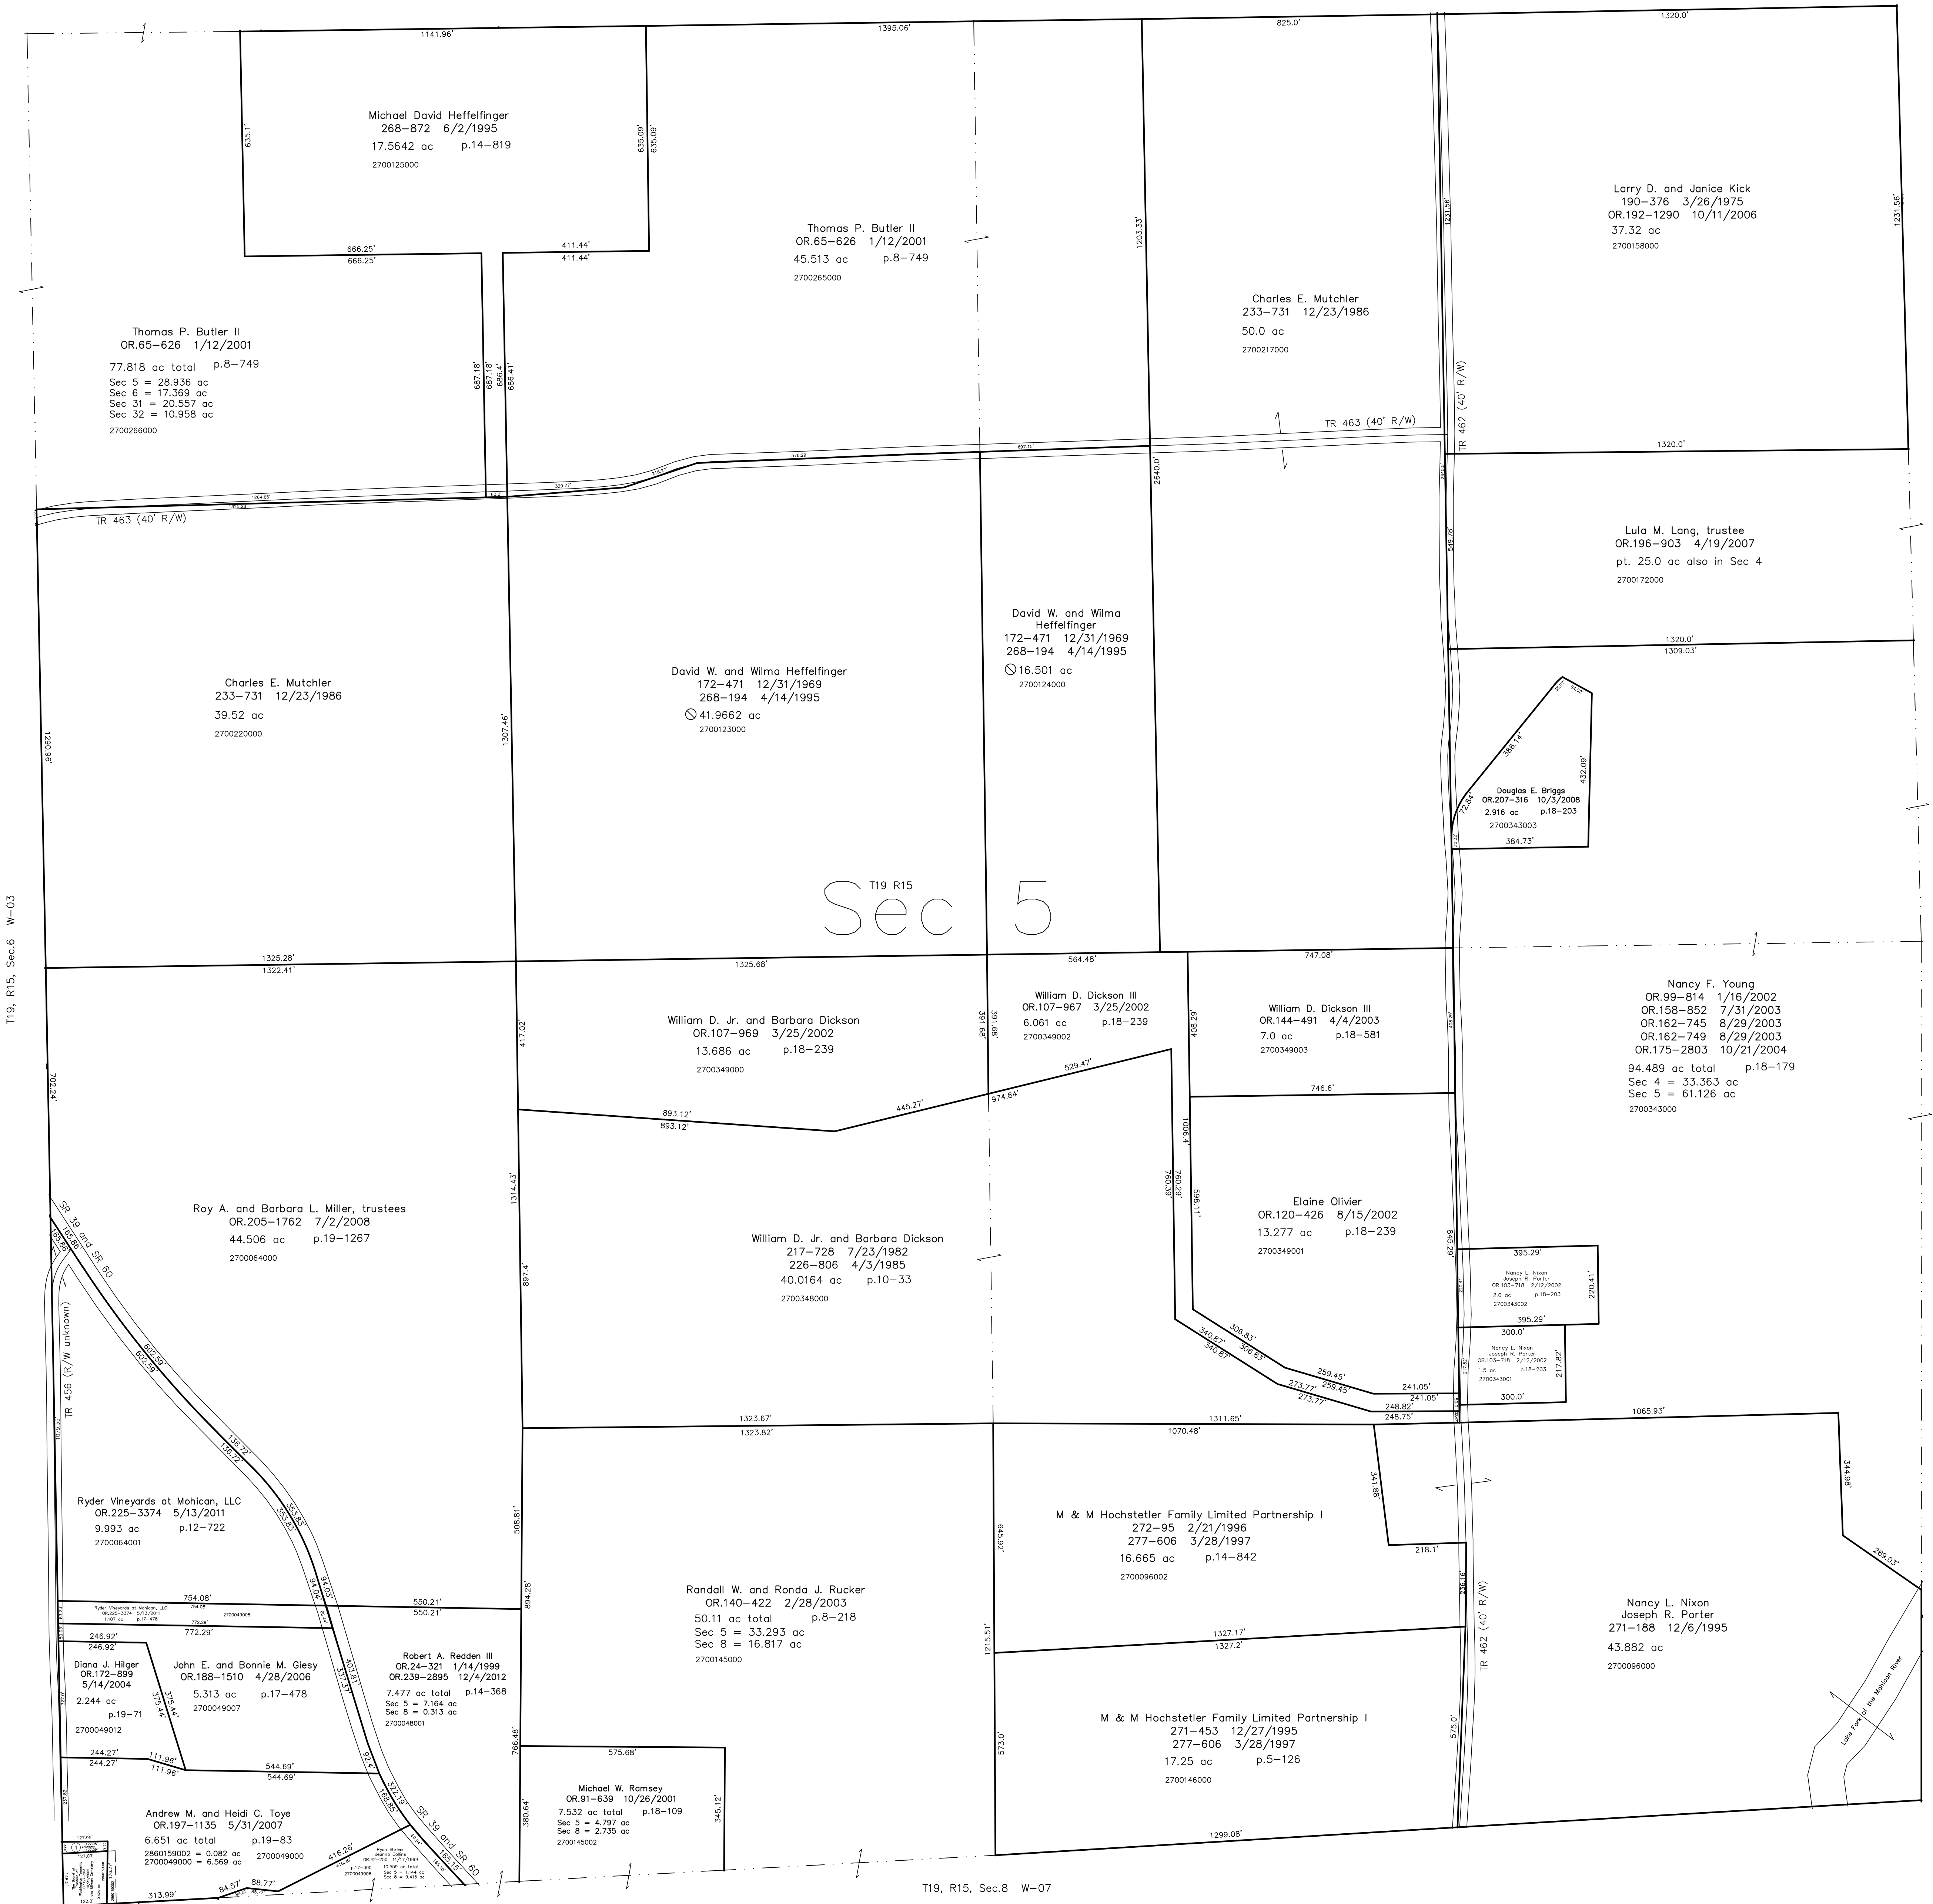

T19, R15, Sec.6 W-03

T19, R15, Sec.4 W-13

# Sec 5

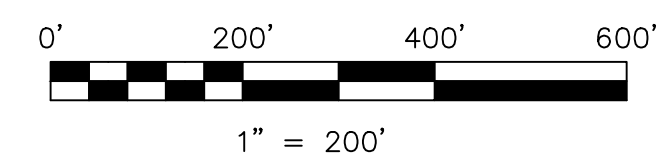

LET IT BE KNOWN, THIS MAP HAS BEEN PREPARED AS A REFERENCE GUIDE TO PROPERTY OWNERSHIP. WE BELIEVE THIS INFORMATION TO BE CORRECT AND CURRENT, HOWEVER, IT IS NOT INTENDED FOR ANY LEGAL USE, WHETHER IT BE IN SALES, TRANSFERS, TRADES, LEASES OF ANY TYPE, ETC., AND DO NOT ACCEPT RESPONSIBILITY FOR ERRORS OF ANY NATURE OR OMISSIONS CONTAINED HEREIN.

new survey required for next transfer

Last Revision: 12/4/2012  
**T-19, R-15, Sec. 5**  
**Washington Twp.**  
**Holmes County, Ohio**

# W-08