


2800814001 (1) Nashville United Methodist Church
OR.157-238 7/18/2003
0.382 ac p.17-441

T19, R15, Sec.14 W-21

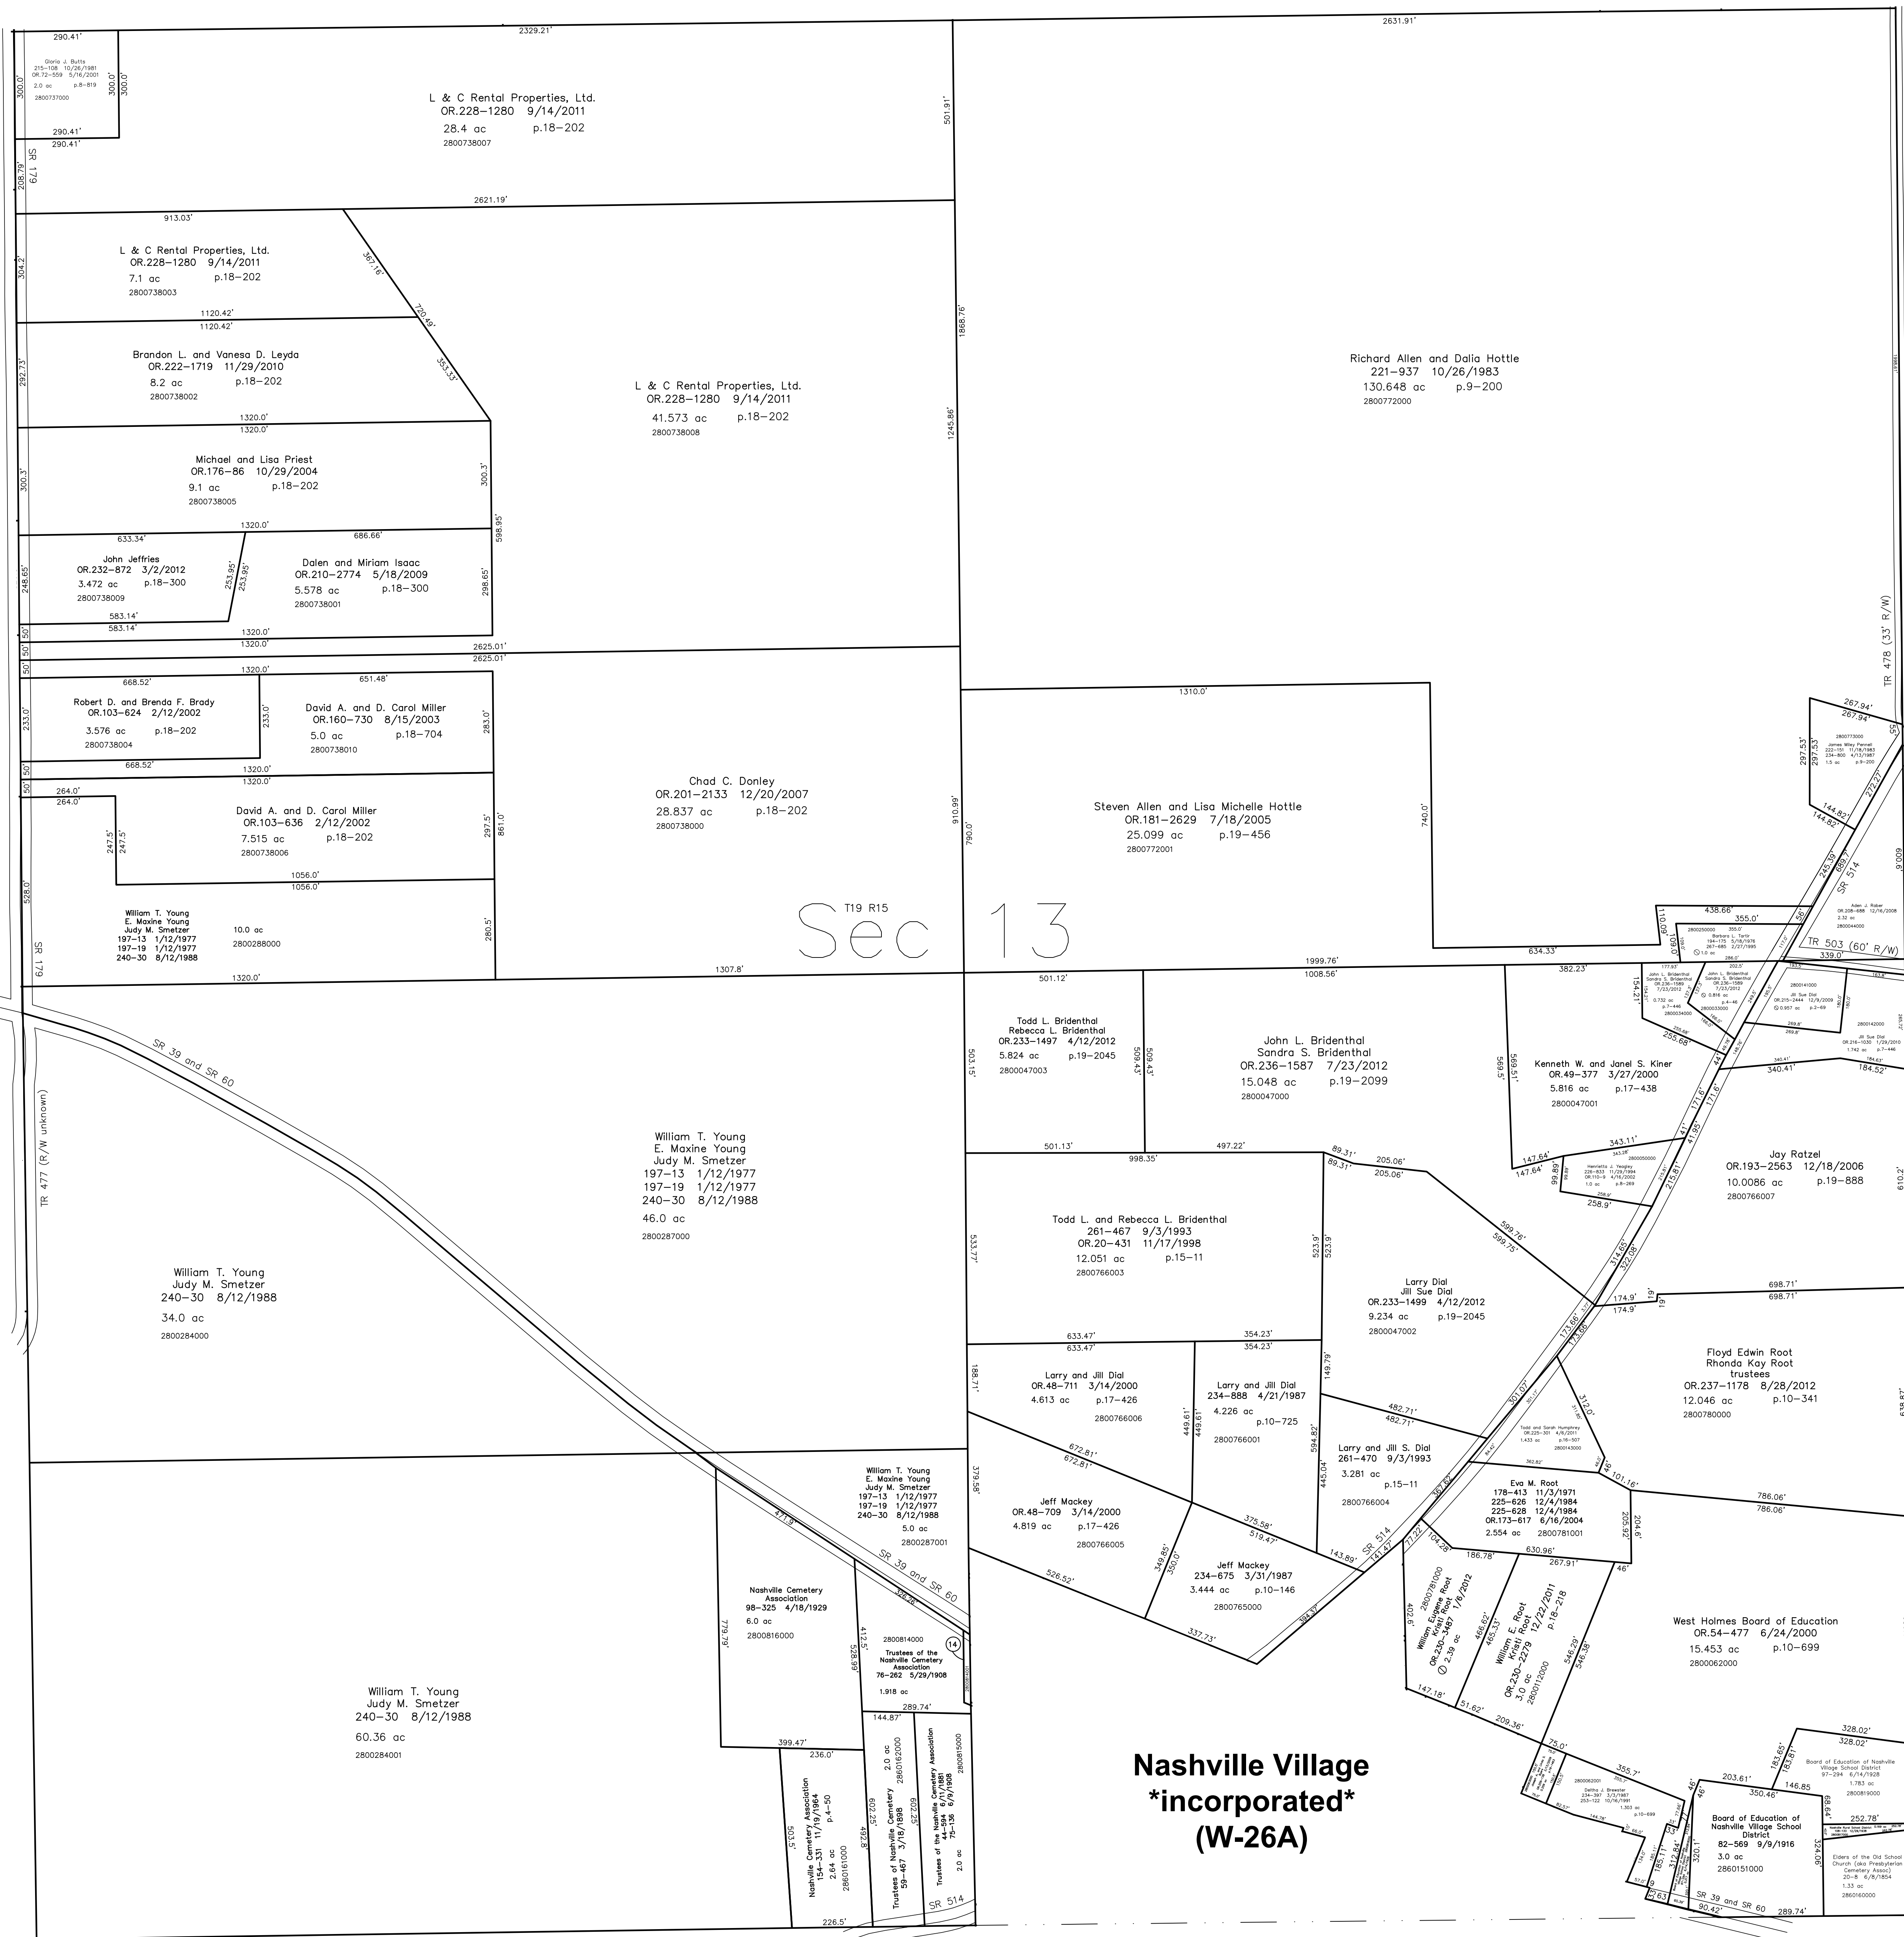


Ripley Township T17, R14, Sec.18 RP-01

Last Revision: 8/28/2012

T-19, R-15, Sec. 13
Washington Twp.
Holmes County, Ohio

W-26

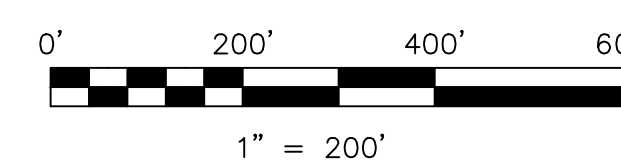

LET IT BE KNOWN, THIS MAP HAS BEEN PREPARED AS A REFERENCE GUIDE TO PROPERTY OWNERSHIP. WE BELIEVE THIS INFORMATION TO BE CORRECT AND CURRENT, HOWEVER IT IS NOT INTENDED FOR ANY LEGAL USE, WHETHER IT BE IN SALES, TRANSFERS, TRADES, LEASES OF ANY TYPE, ETC., AND DO NOT ACCEPT RESPONSIBILITY FOR ERRORS OF ANY NATURE OR OMISSIONS CONTAINED HEREIN.

new survey required for next transfer