


RP-05C

W-30


RP-05

W-30B

W-30

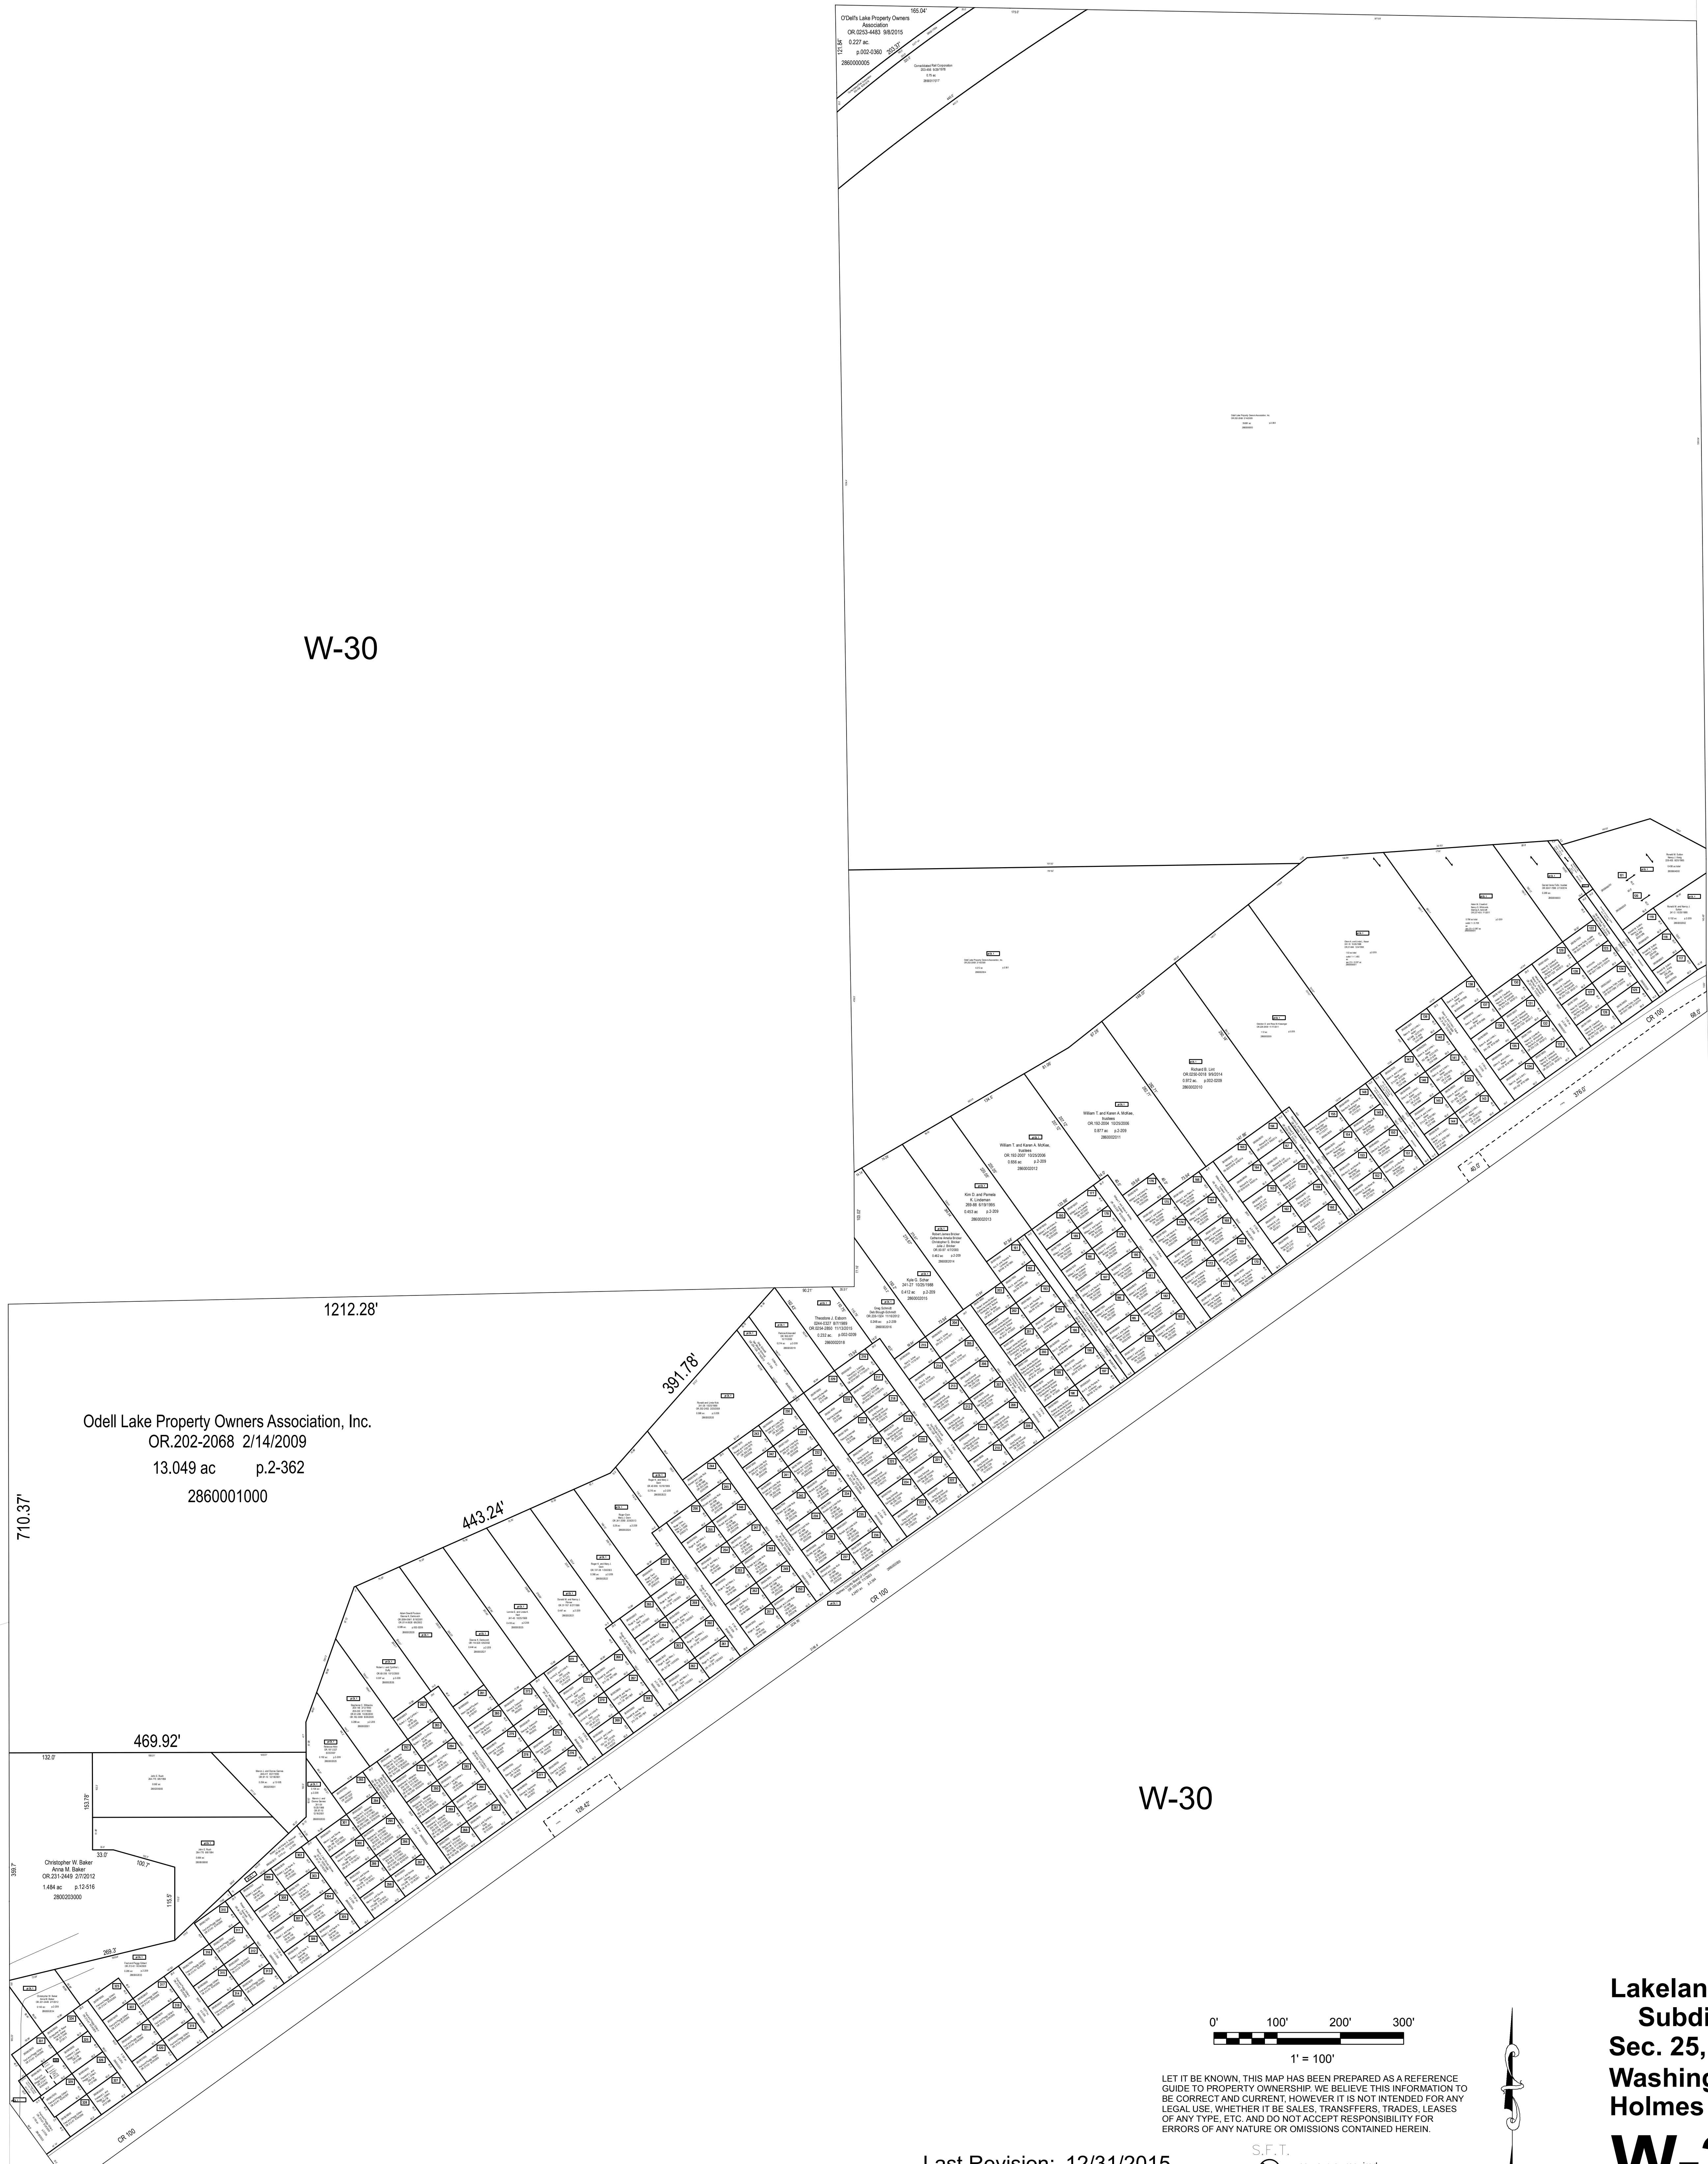

Odell Lake Property Owners Association, Inc.
 OR.202-2068 2/14/2009
 13.049 ac p.2-362
 2860001000

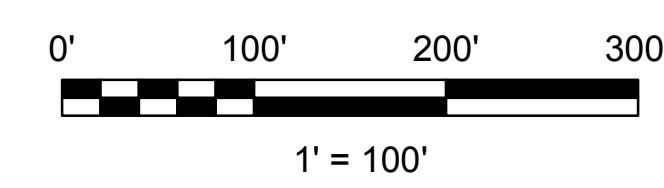

LET IT BE KNOWN, THIS MAP HAS BEEN PREPARED AS A REFERENCE GUIDE TO PROPERTY OWNERSHIP. WE BELIEVE THIS INFORMATION TO BE CORRECT AND CURRENT, HOWEVER IT IS NOT INTENDED FOR ANY LEGAL USE, WHETHER IT BE SALES, TRANSFERS, TRADES, LEASES OF ANY TYPE, ETC. AND DO NOT ACCEPT RESPONSIBILITY FOR ERRORS OF ANY NATURE OR OMISSIONS CONTAINED HEREIN.

S.F.T.
 new survey required for next transfer

Last Revision: 12/31/2015

Lakeland Beach
 Subdivision
 Sec. 25, T-20, R-15
 Washington Twp.
 Holmes County, Ohio

W-30A