


W-04

W-03C


ITL, LLC
OR.0251-5347 3/4/2015
44.14 ac. p.019-1318
Sec 6 = 4.076 ac
Sec 31 = 40.064 ac
2900029000

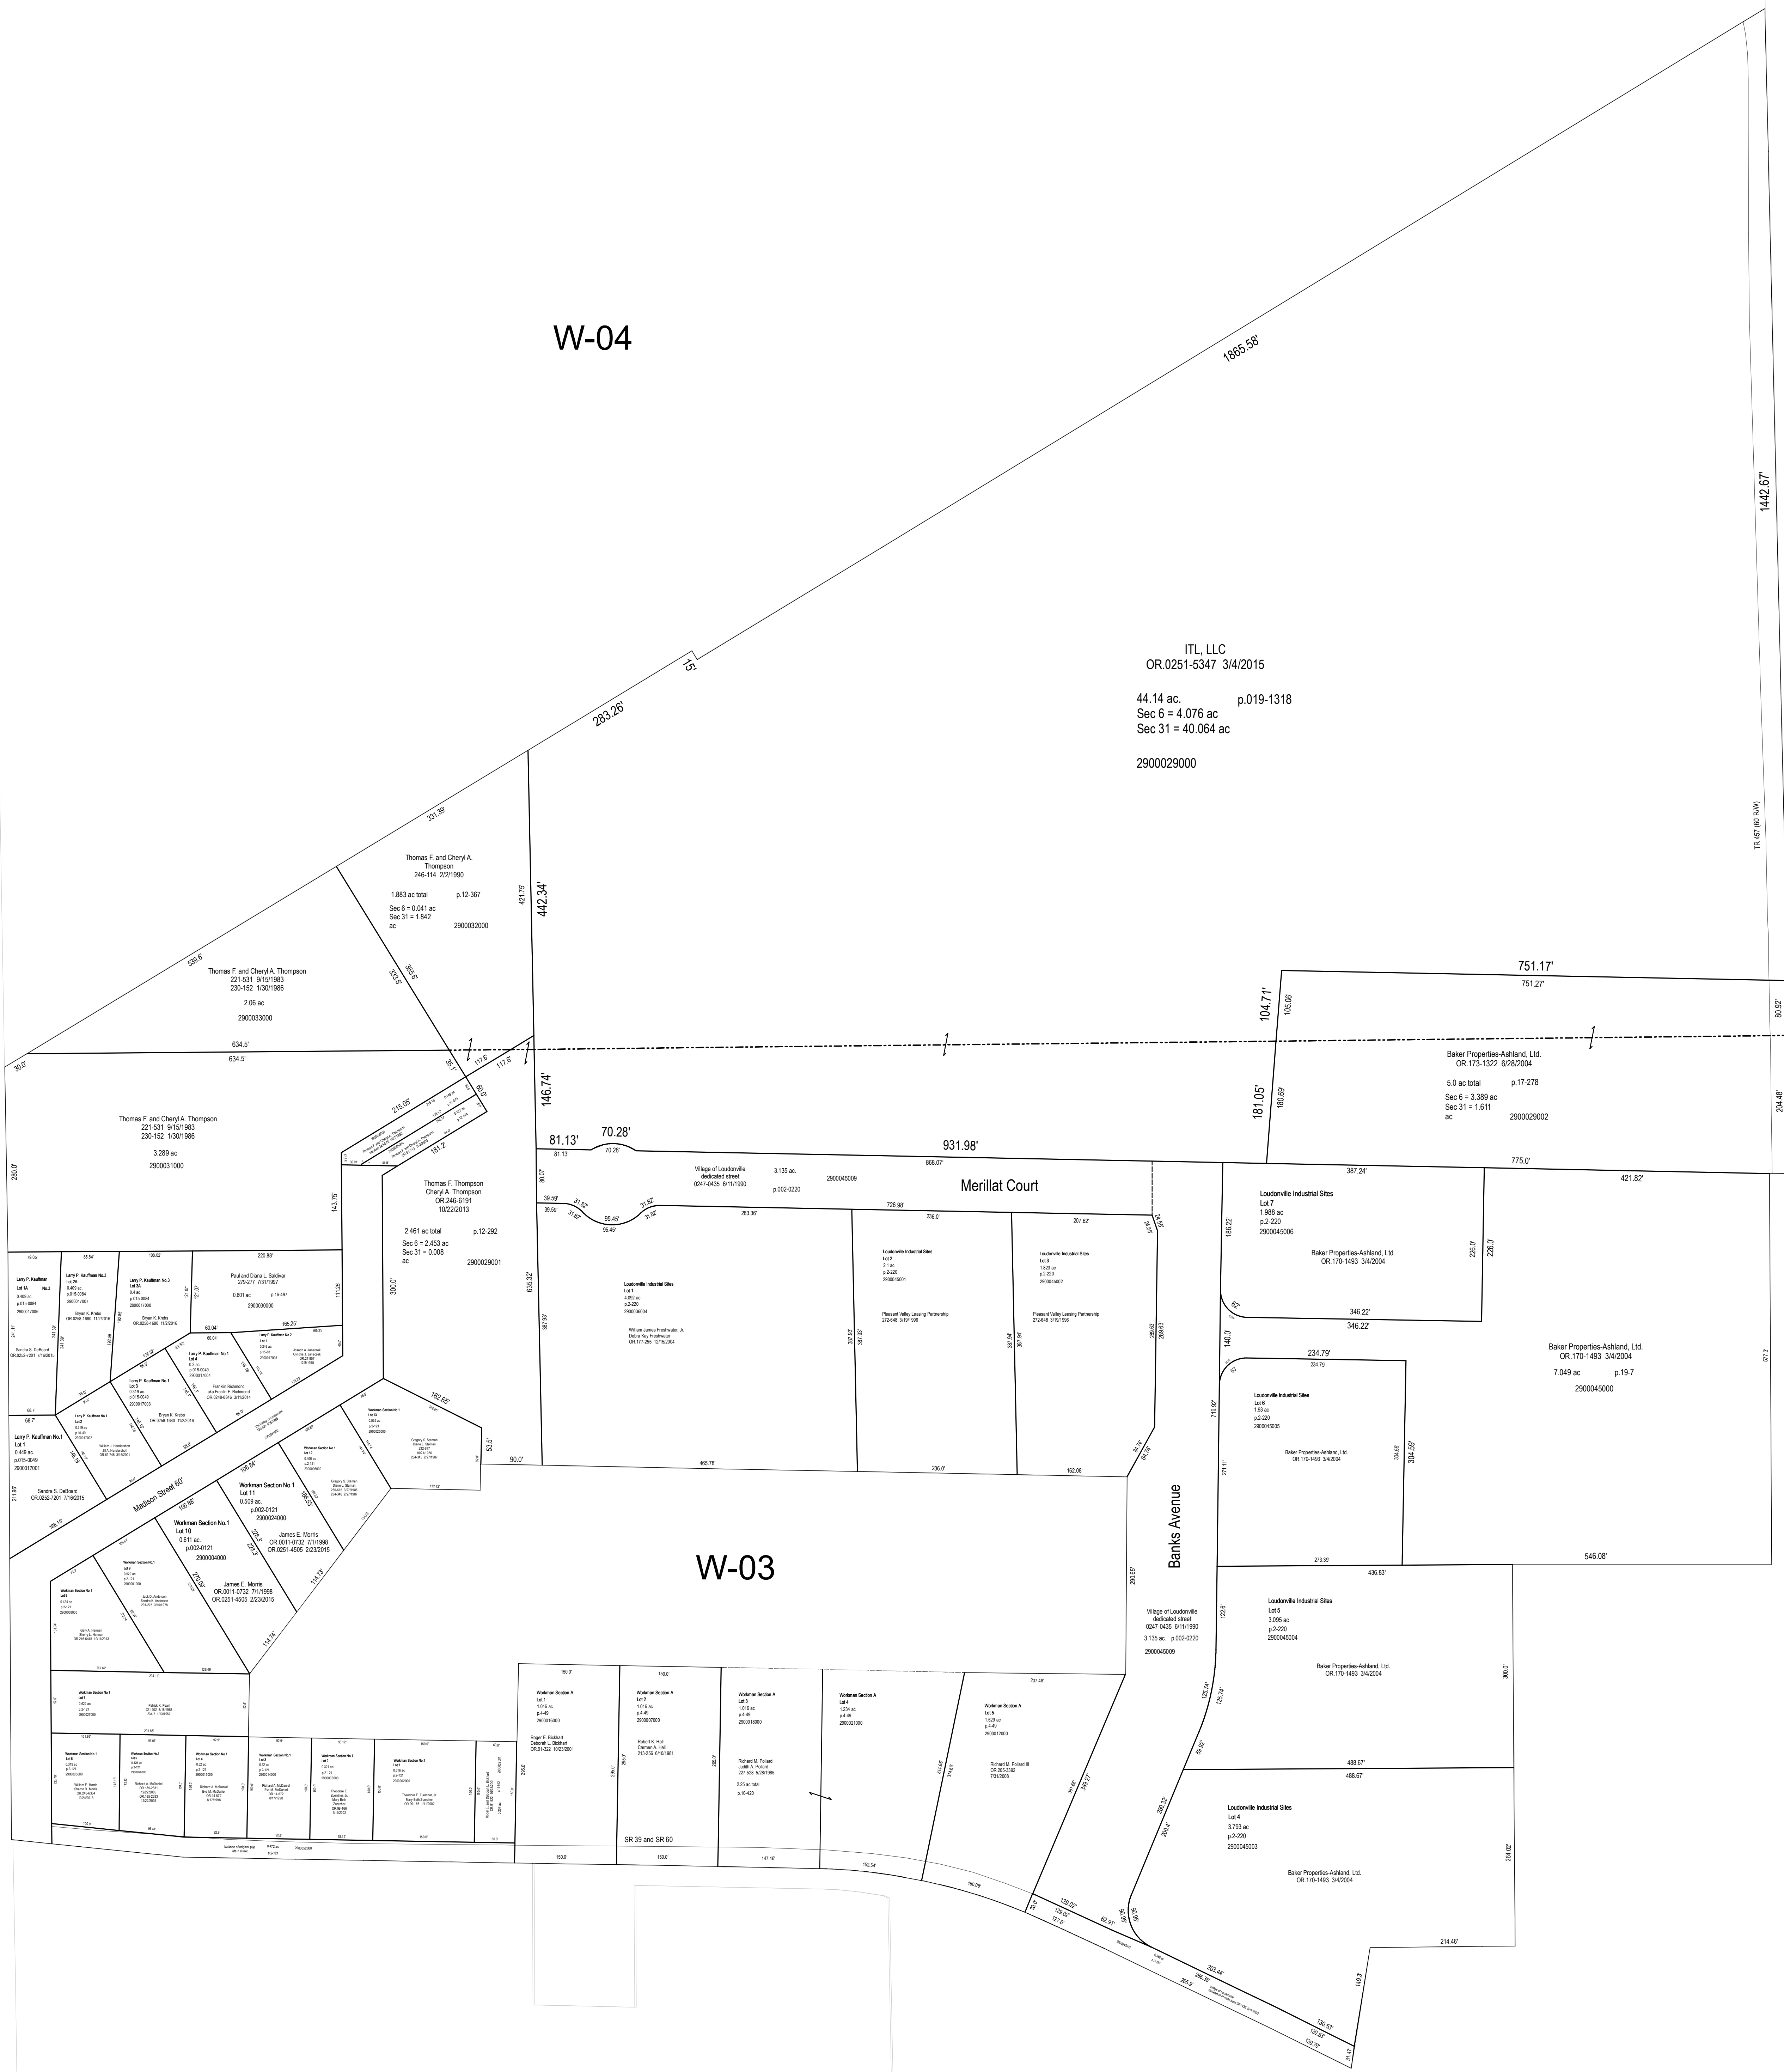

W-03A

W-03

W-03

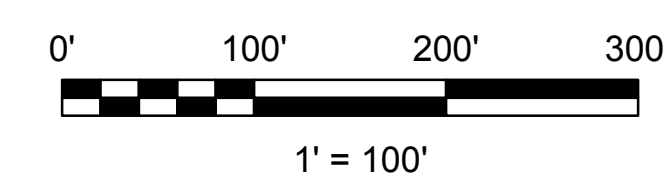

LET IT BE KNOWN, THIS MAP HAS BEEN PREPARED AS A REFERENCE GUIDE TO PROPERTY OWNERSHIP. WE BELIEVE THIS INFORMATION TO BE CORRECT AND CURRENT, HOWEVER IT IS NOT INTENDED FOR ANY LEGAL USE, WHETHER IT BE SALES, TRANSFERS, TRADES, LEASES OF ANY TYPE, ETC. AND DO NOT ACCEPT RESPONSIBILITY FOR ERRORS OF ANY NATURE OR OMISSIONS CONTAINED HEREIN.

S.F.T.
new survey prepared for next transfer

Last Revision: 12/30/2016

Loudonville (NW part)
Sec. 31, T-20, R-15
Sec. 6, T-19, R-15
Washington Twp.
Holmes County, Ohio
W-03B