


RP-05C

W-30


RP-05

W-30B

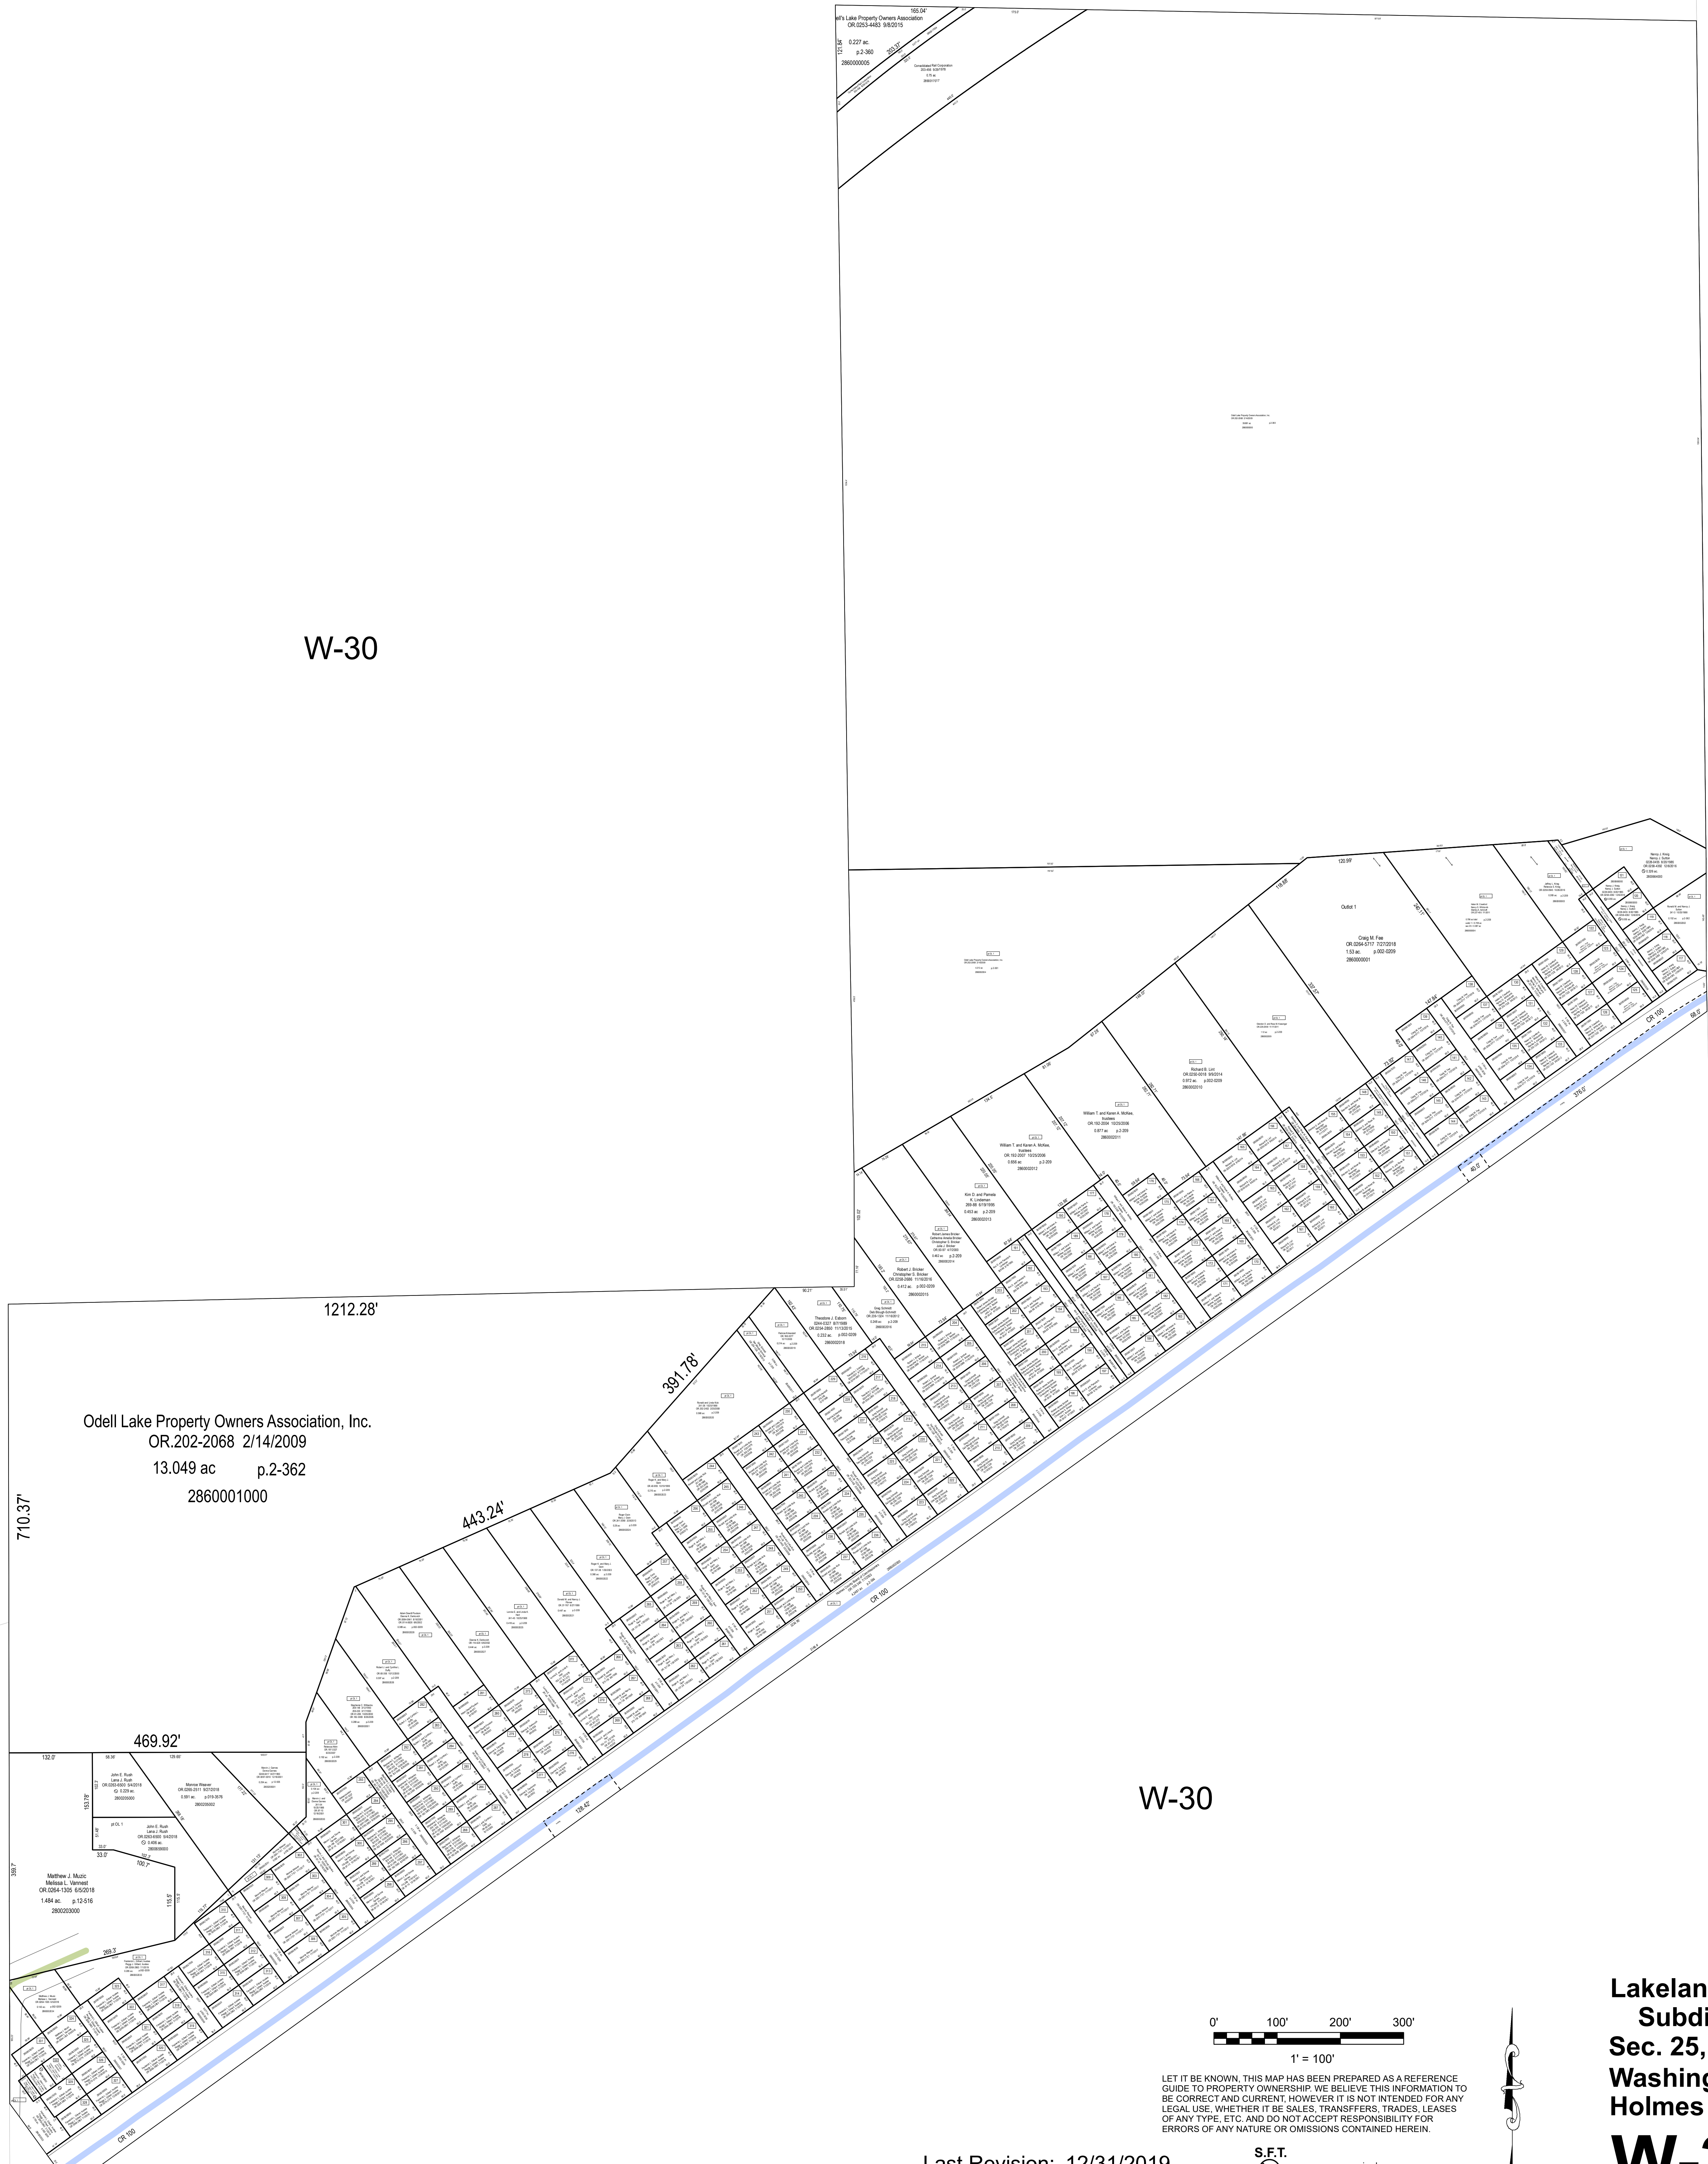

Odell Lake Property Owners Association, Inc.  
 OR.202-2068 2/14/2009  
 13.049 ac p.2-362  
 2860001000

W-30

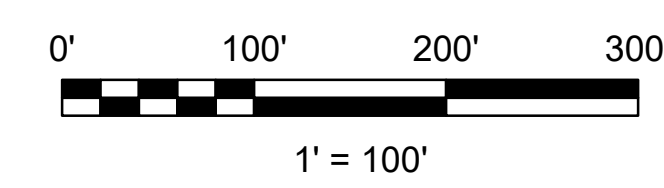

LET IT BE KNOWN, THIS MAP HAS BEEN PREPARED AS A REFERENCE GUIDE TO PROPERTY OWNERSHIP. WE BELIEVE THIS INFORMATION TO BE CORRECT AND CURRENT, HOWEVER IT IS NOT INTENDED FOR ANY LEGAL USE, WHETHER IT BE SALES, TRANSFERS, TRADES, LEASES OF ANY TYPE, ETC. AND DO NOT ACCEPT RESPONSIBILITY FOR ERRORS OF ANY NATURE OR OMISSIONS CONTAINED HEREIN.

S.F.T.  
 new survey required for next transfer

Last Revision: 12/31/2019

Lakeland Beach  
 Subdivision  
 Sec. 25, T-20, R-15  
 Washington Twp.  
 Holmes County, Ohio

**W-30A**