


RP-05C

W-30

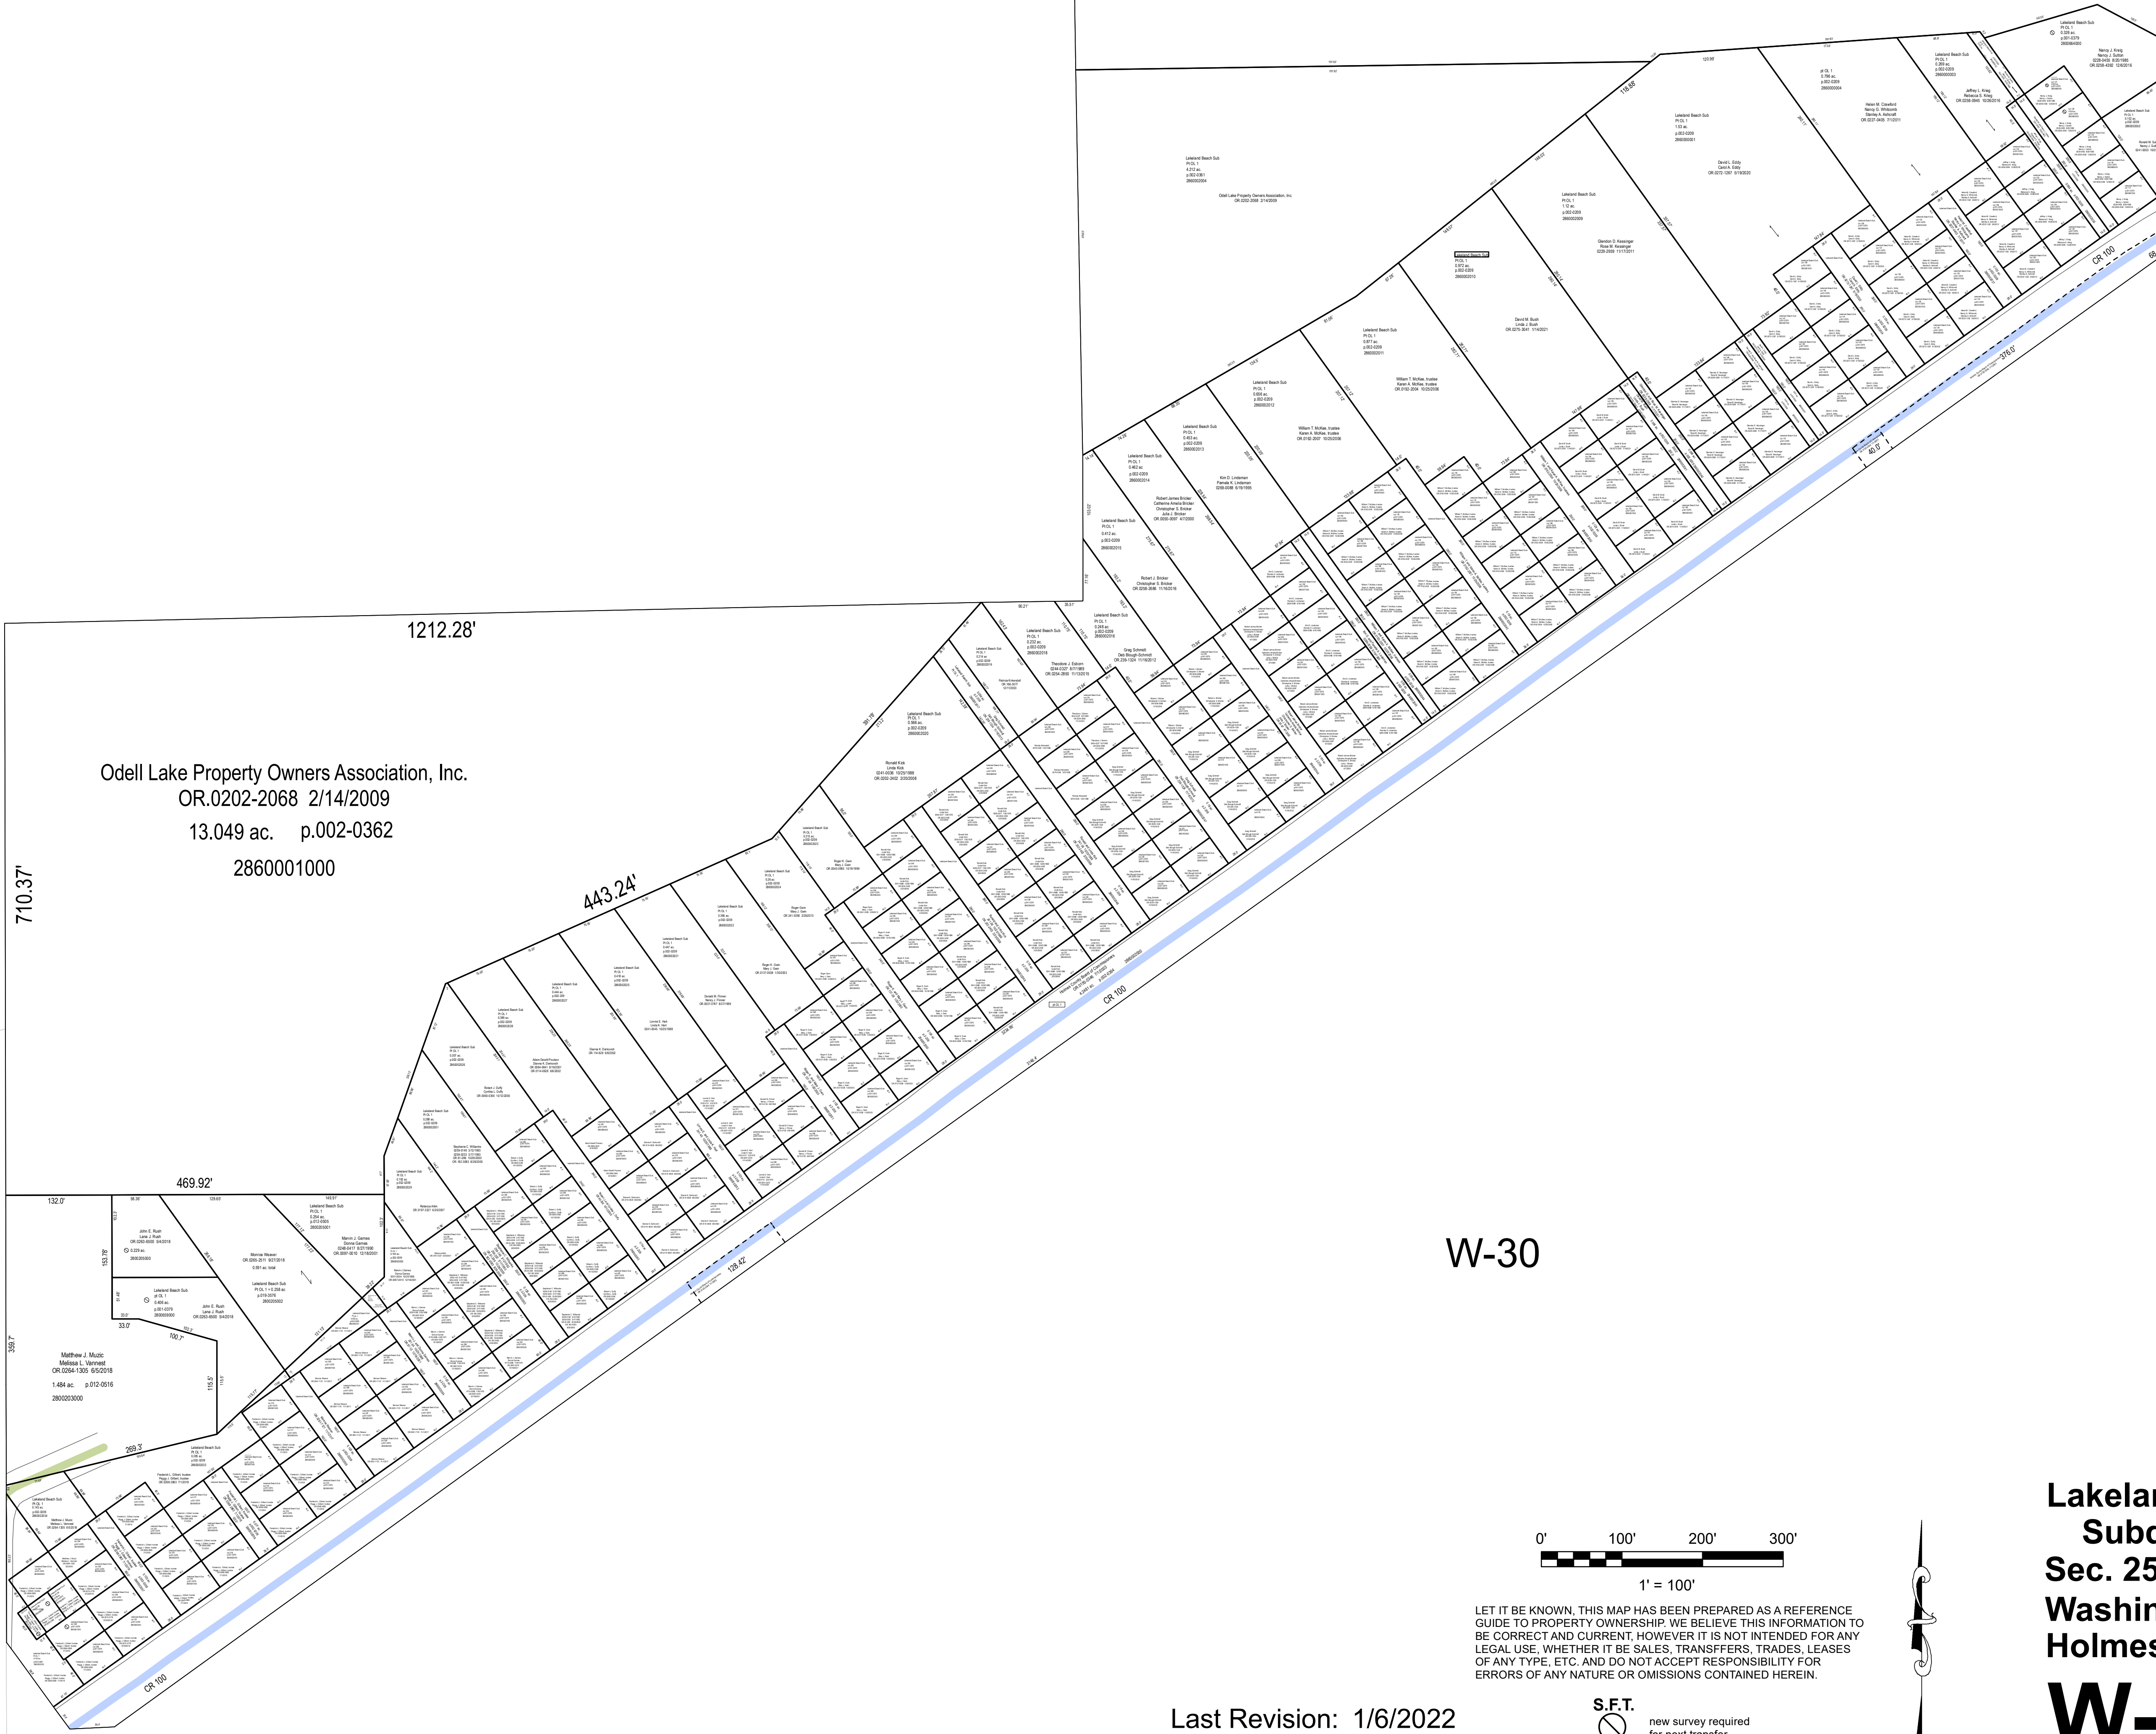


RP-05

Odell Lake Property Owners Association, Inc.
OR.0202-2068 2/14/2009
13.049 ac. p.002-0362
2860001000

W-30

W-30B

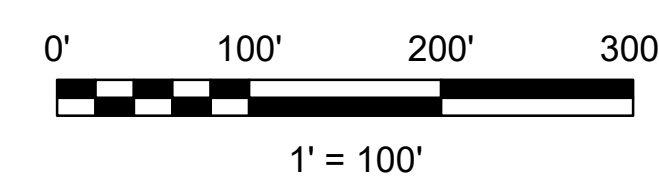

LET IT BE KNOWN, THIS MAP HAS BEEN PREPARED AS A REFERENCE GUIDE TO PROPERTY OWNERSHIP. WE BELIEVE THIS INFORMATION TO BE CORRECT AND CURRENT, HOWEVER IT IS NOT INTENDED FOR ANY LEGAL USE, WHETHER IT BE SALES, TRANSFERS, TRADES, LEASES OF ANY TYPE, ETC. AND DO NOT ACCEPT RESPONSIBILITY FOR ERRORS OF ANY NATURE OR OMISSIONS CONTAINED HEREIN.

S.F.T.
new survey required for next transfer

Last Revision: 1/6/2022

Lakeland Beach
Subdivision
Sec. 25, T-20, R-15
Washington Twp.
Holmes County, Ohio

W-30A