


1973

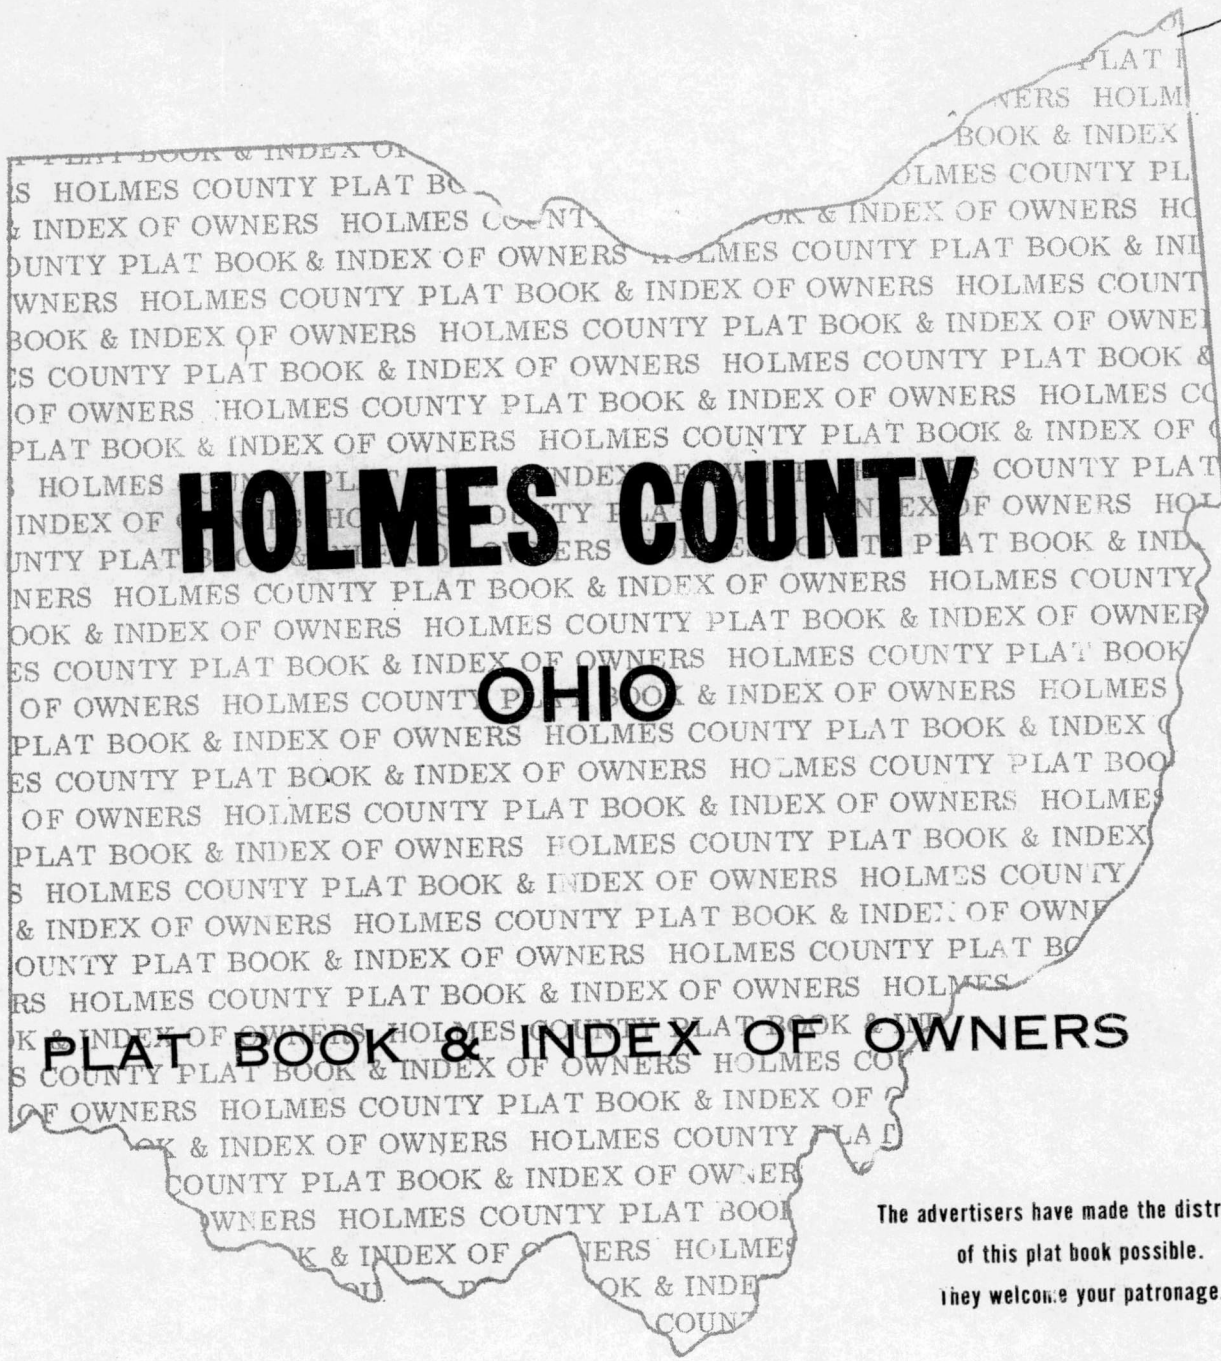

HOLMES COUNTY

OHIO


PLAT BOOK & INDEX OF OWNERS

The advertisers have made the distribution
 of this plat book possible.
 they welcome your patronage.

Federal or State Highways
 County or Township Roads
 Railroads

R-6-W ← R-5-W

SALT CREEK

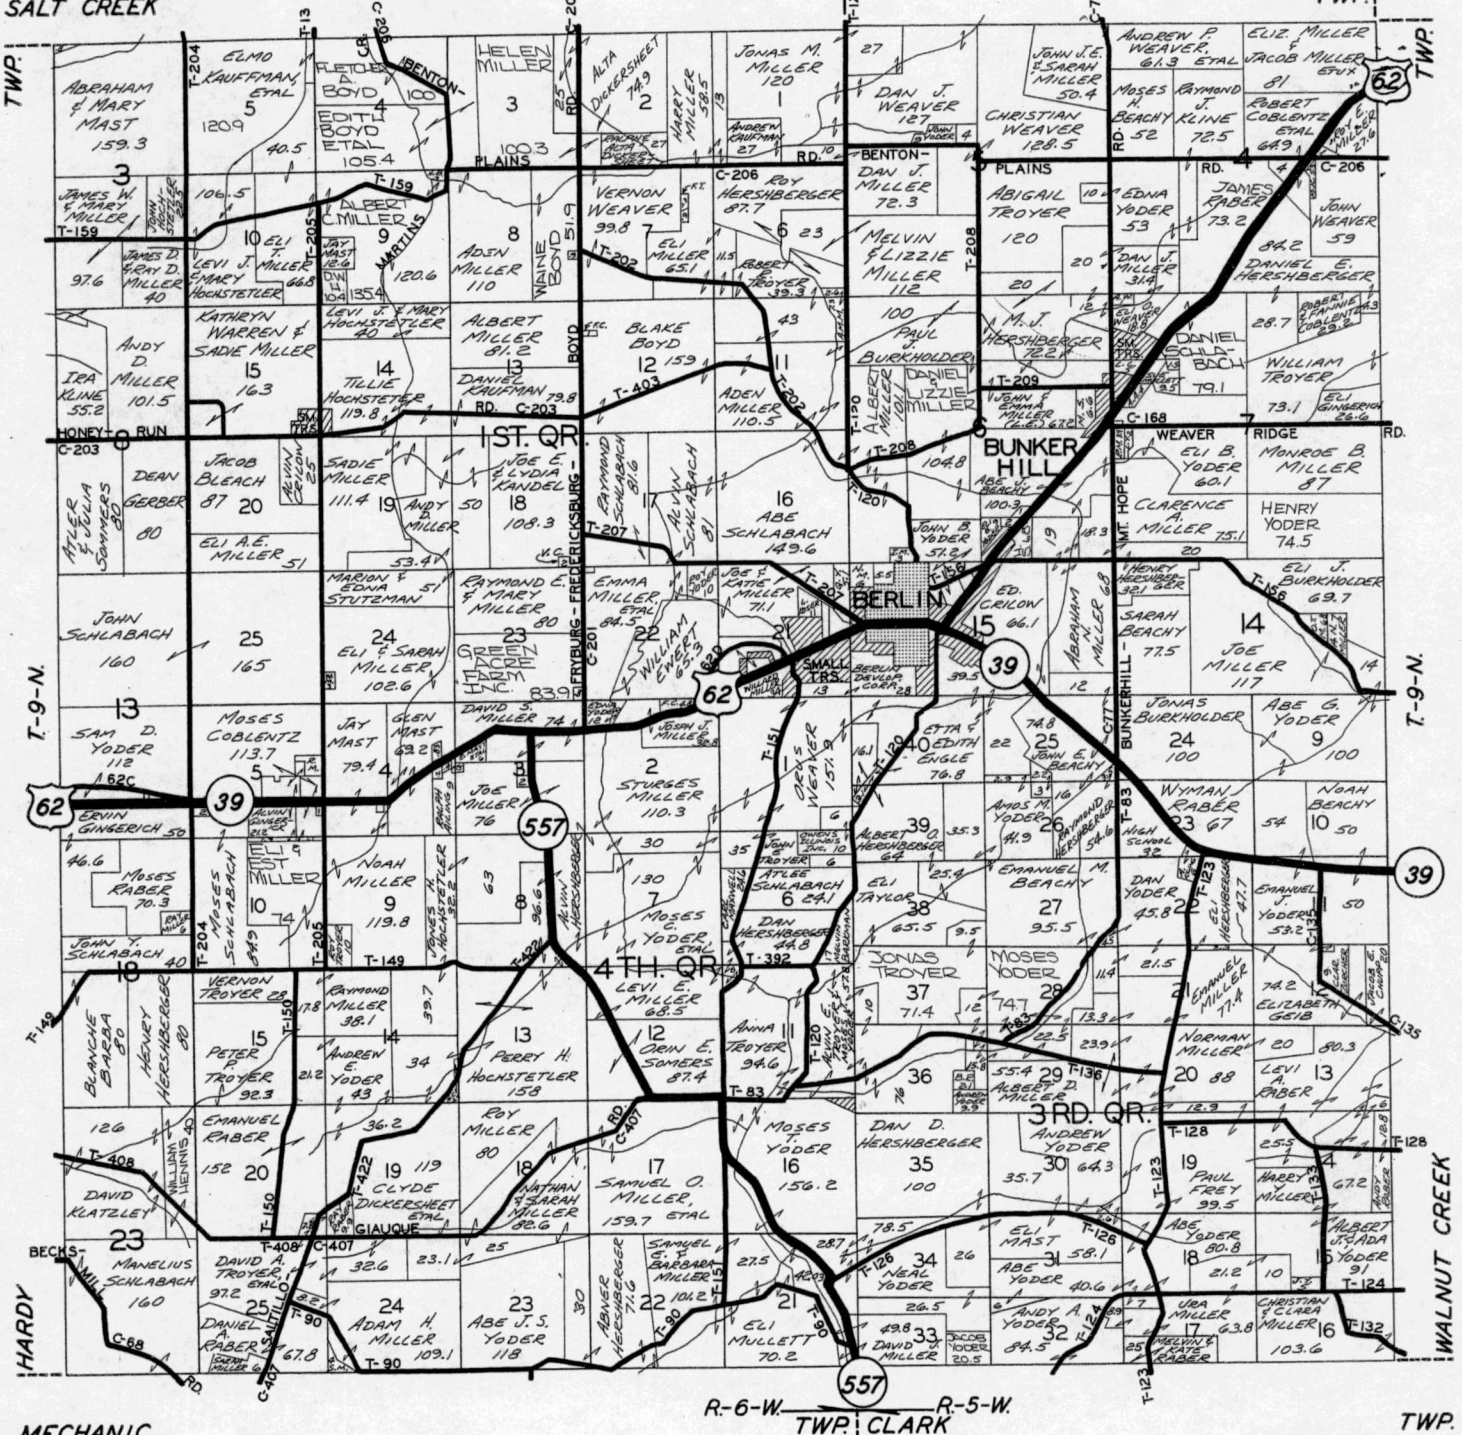

MECHANIC

R-6-W ← R-5-W

TWP. CLARK

TWP.



YODER HYBRID CORN COMPANY


The Corn Belt's Finest Inbreds In The Right Combinations

* THE LARGEST YIELD IN EVERY FIELD *

On The North Edge of Berlin

Federal or State Highways
County or Township Roads
Railroads

CLARK

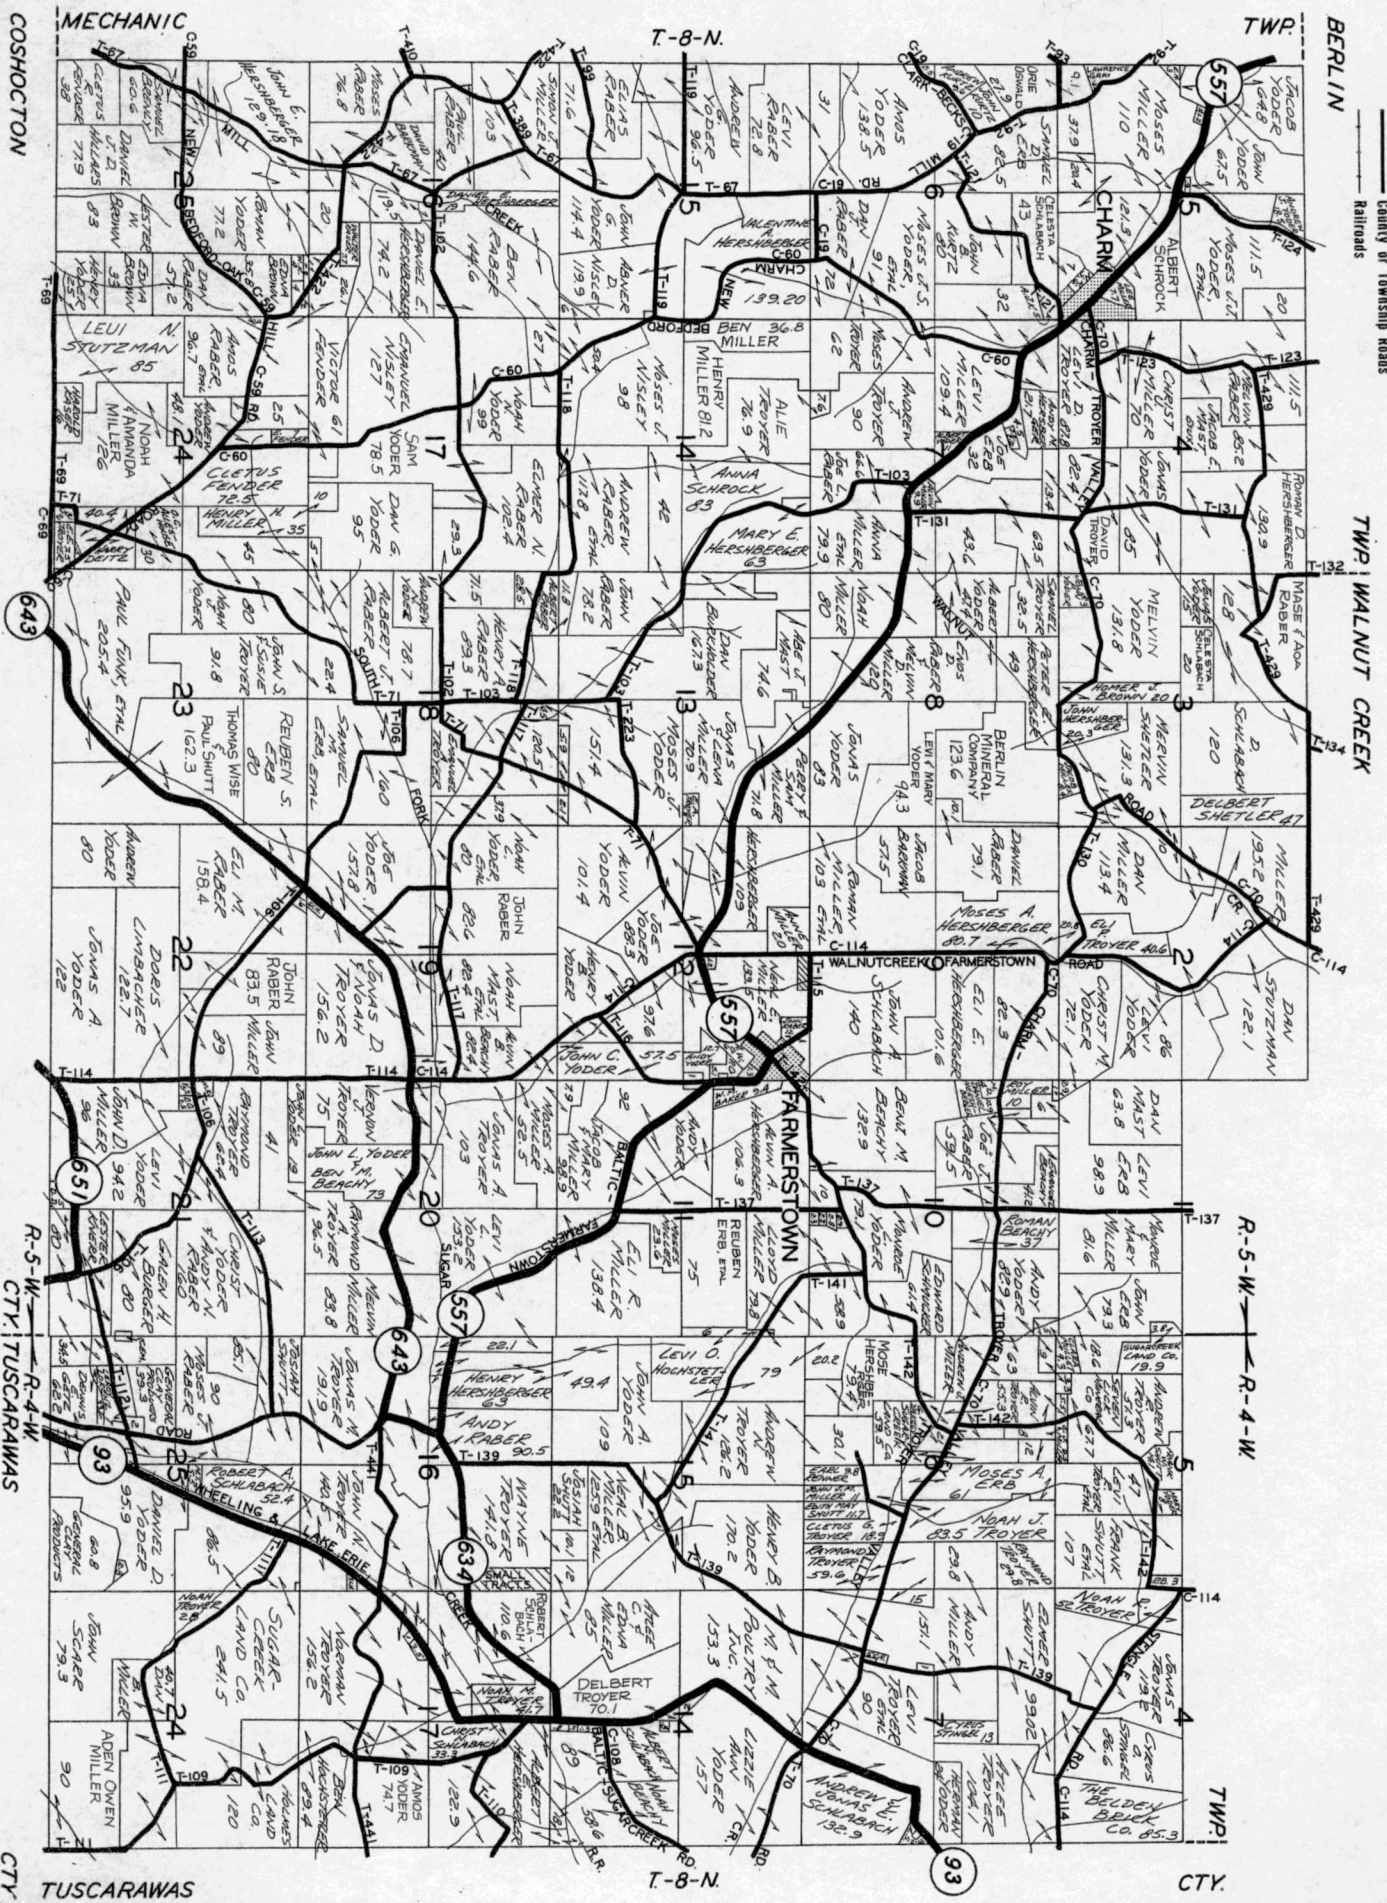

COSHOCTON

R-5-W
R-4-W
CTY: TUSCARAWAS

CTY: TUSCARAWAS

BERLIN

TWP WALNUT CREEK

R-5-W
R-4-W


TWP

CTY

HARDY

TOWNSHIP 9-N. RANGE 6&7-W.

Federal or State Highways
County or Township Roads
Railroads

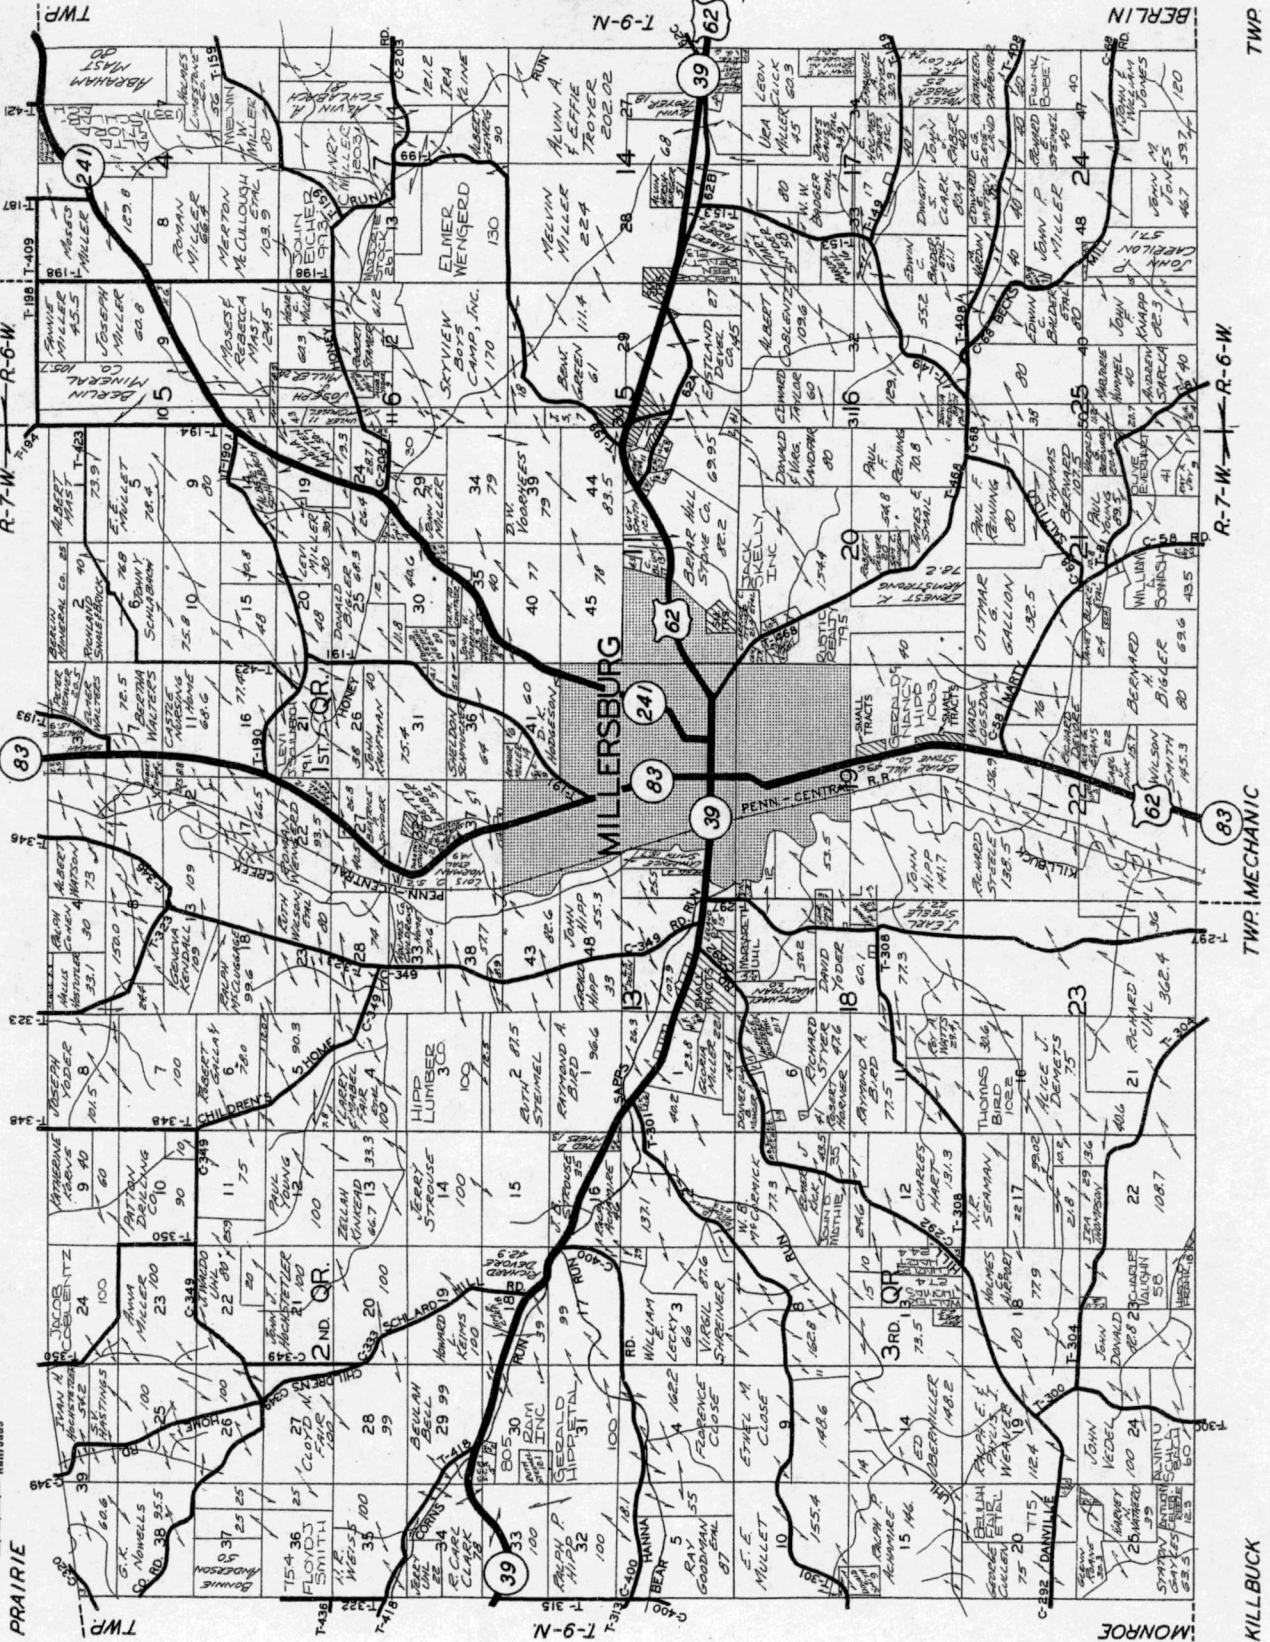

LEHMAN Hardware & Appliances

WARM MORNING HEATERS * GAS & KEROSENE REFRIGERATORS

ICE BOXES * DUAL THERM OIL ROOM HEATERS


MAYTAGS LARGEST GAS ENGINE WASHER DEALER

KIDRON, OHIO 44636


PHONE 857-2931



TOWNSHIP 8-N. RANGE 7&8-W.

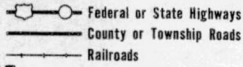

KILLBUCK

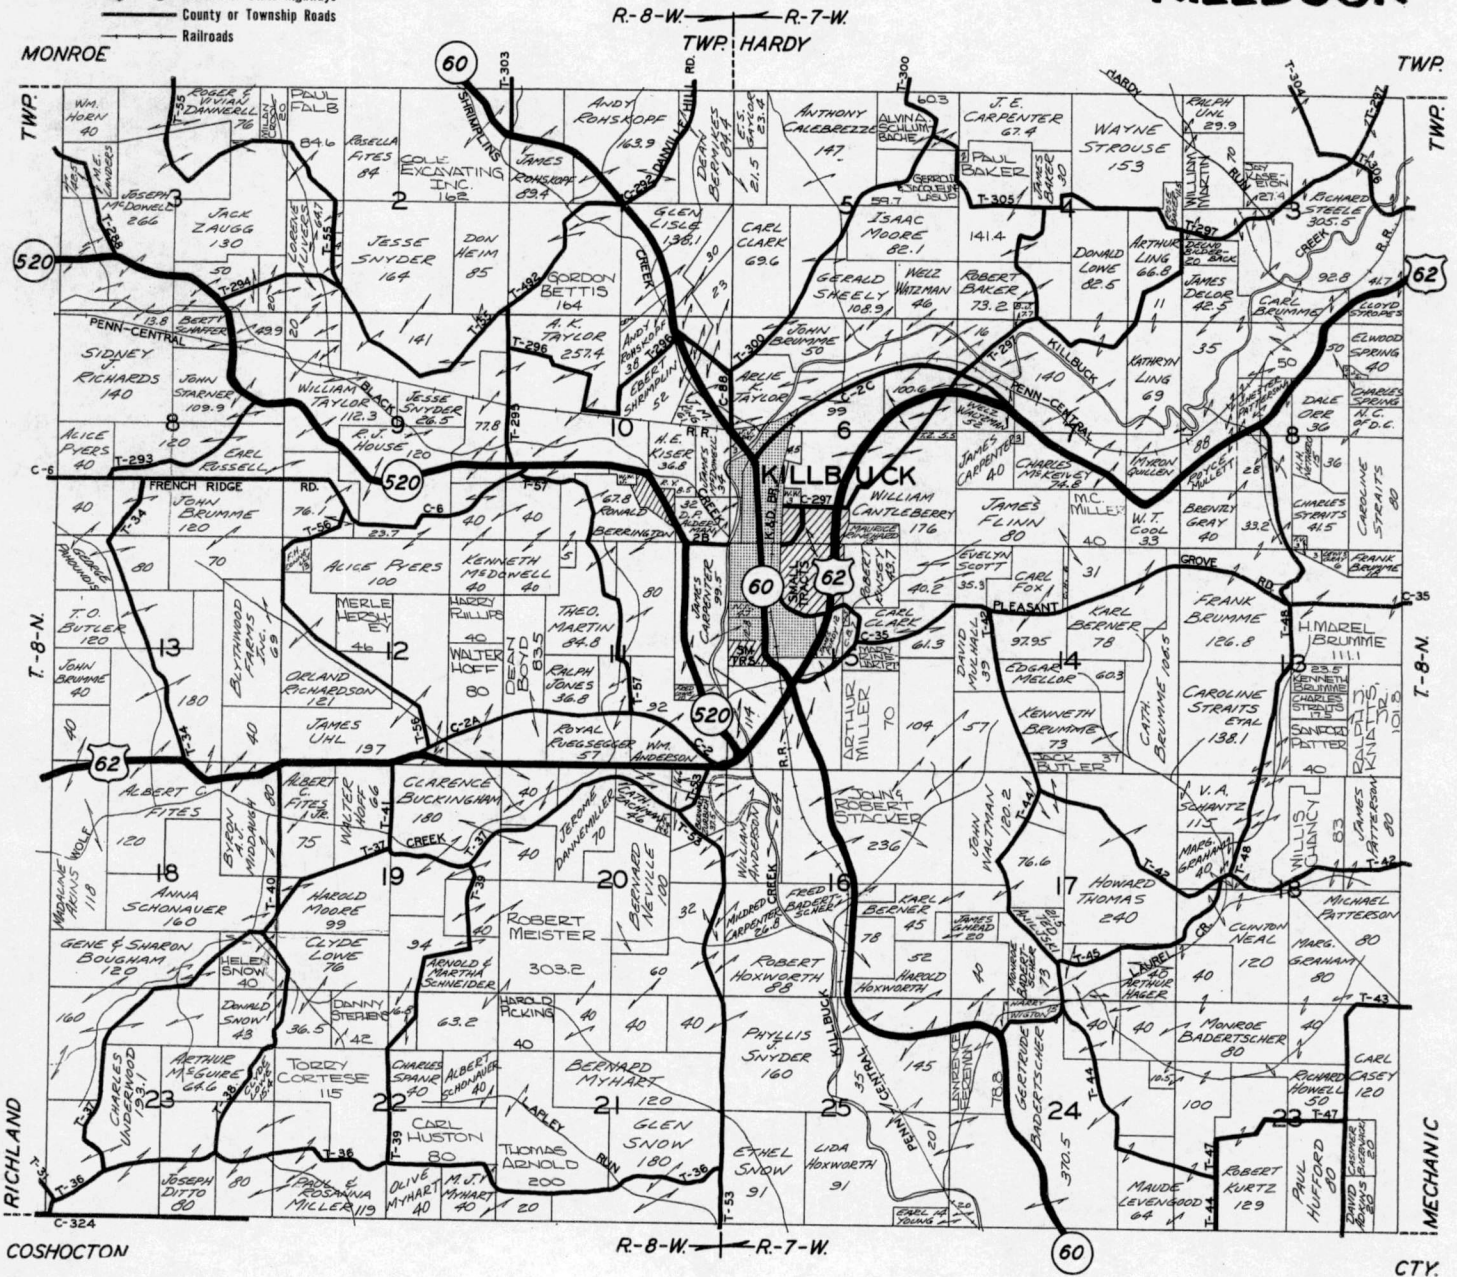

BOB'S TRACTOR SALES




MASSEY



FERGUSON

Farm Equipment and Lawn and Garden Tractors
 Gehl Farm Equipment - McCulloch Chain Saws
 - Measure Our Quality Products And Service -
 NEW LOCATION

1 Mile East of Millersburg, Ohio
 PHONE 674-1901

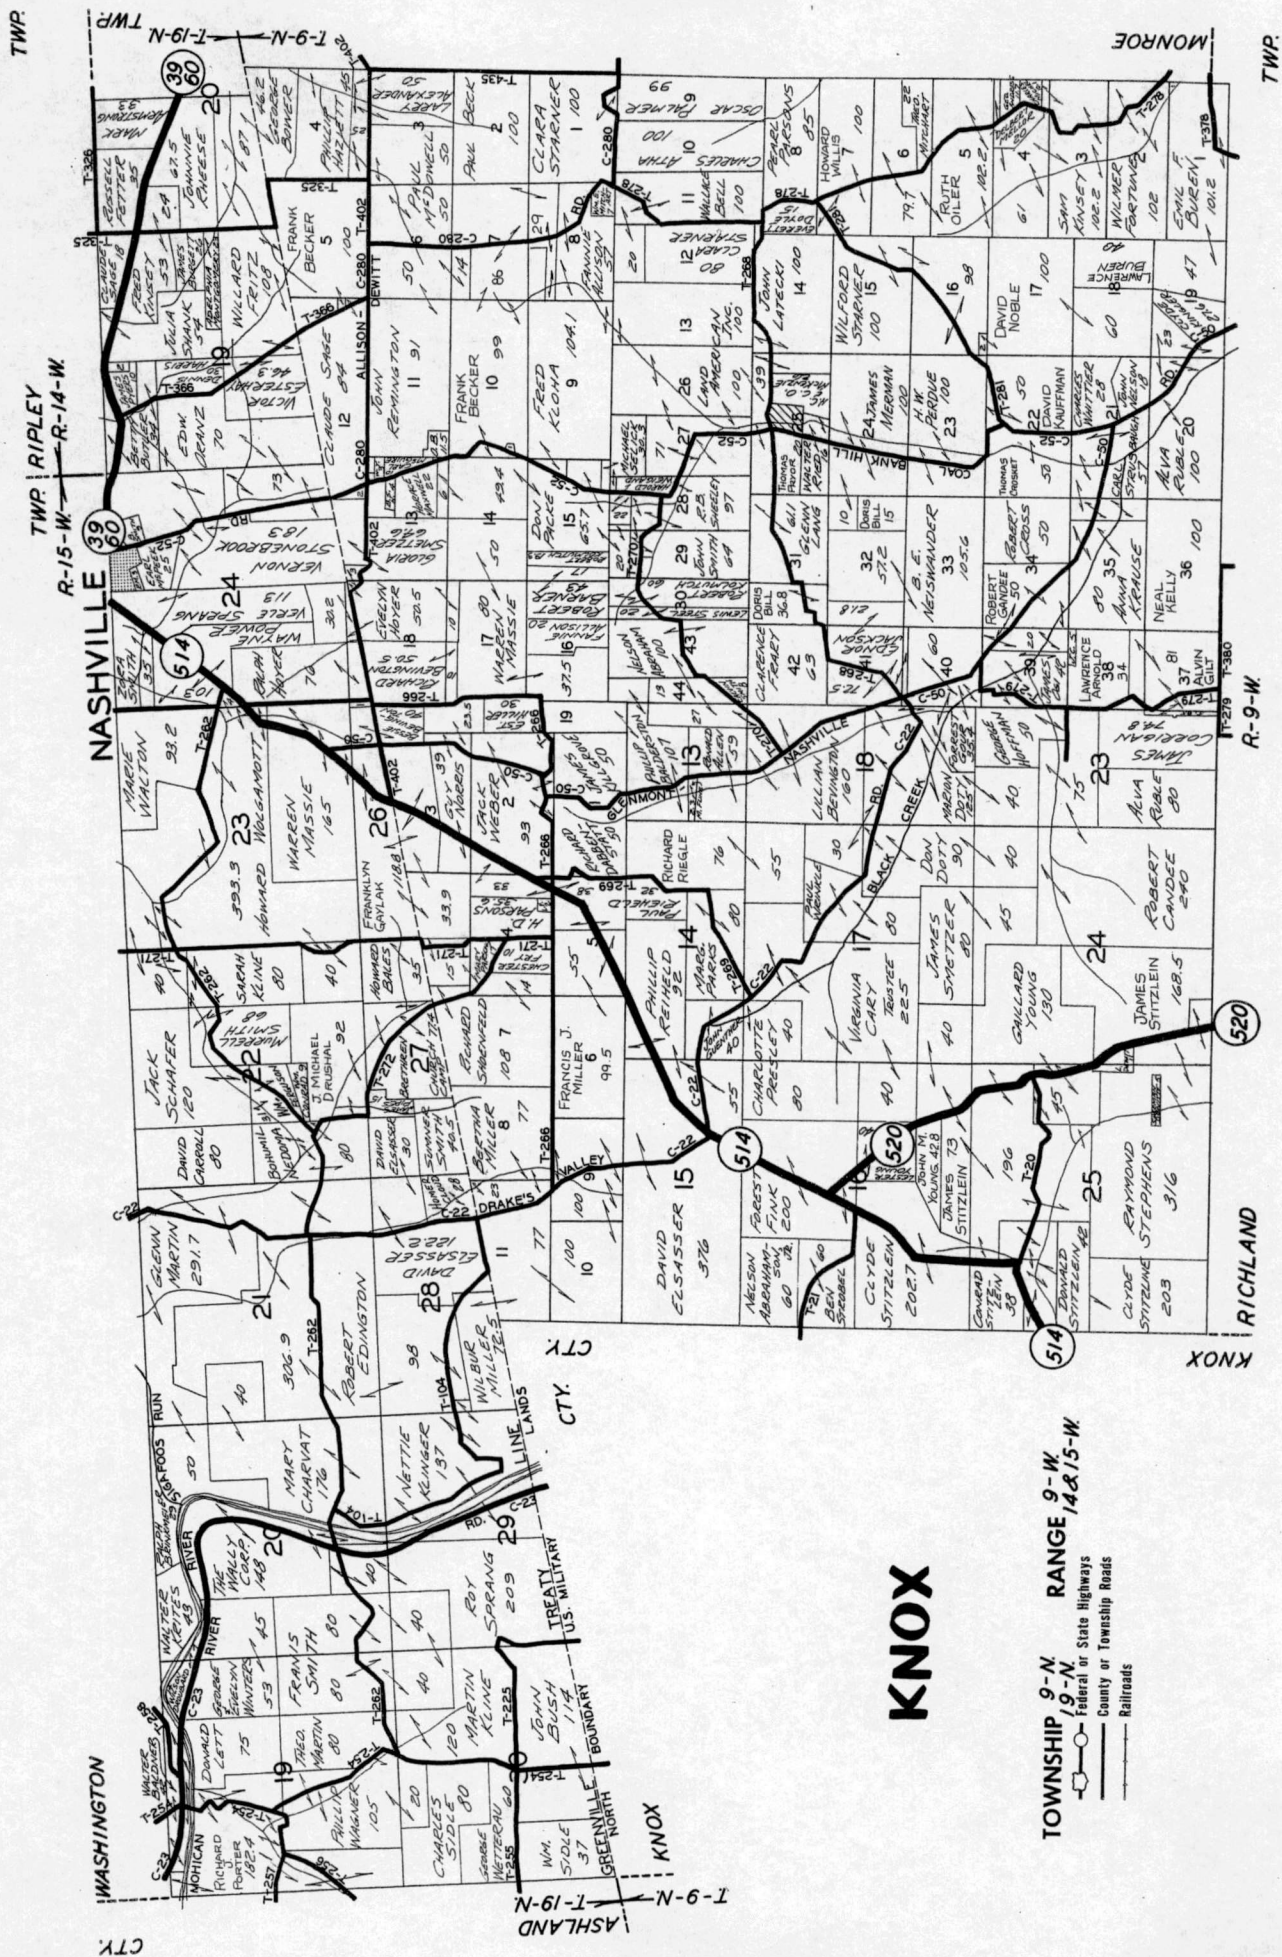

TWP.

TWP. RIPLEY
R-15-W

NASHVILLE
39
60
514

WASHINGTON
T-9-N
T-19-N

MONROE

TWP.

R-9-W

RICHLAND

KNOX

KNOX


TOWNSHIP 9-N
10-N
11-N

RANGE 9-W
14
15-W

- Federal or State Highways
- County or Township Roads
- Railroads

TOWNSHIP 8-N. RANGE 6&7-W.

MECHANIC

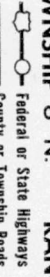

HARDY

R-7-W

TWP. BERLIN

SALTILLO

TWP. 557

TWP.

TWP.

T-8-N.

T-8-N.

KILLBUCK

CLARK


COSHOCKTON

R-7-W

R-6-W

CLARK


CTY.

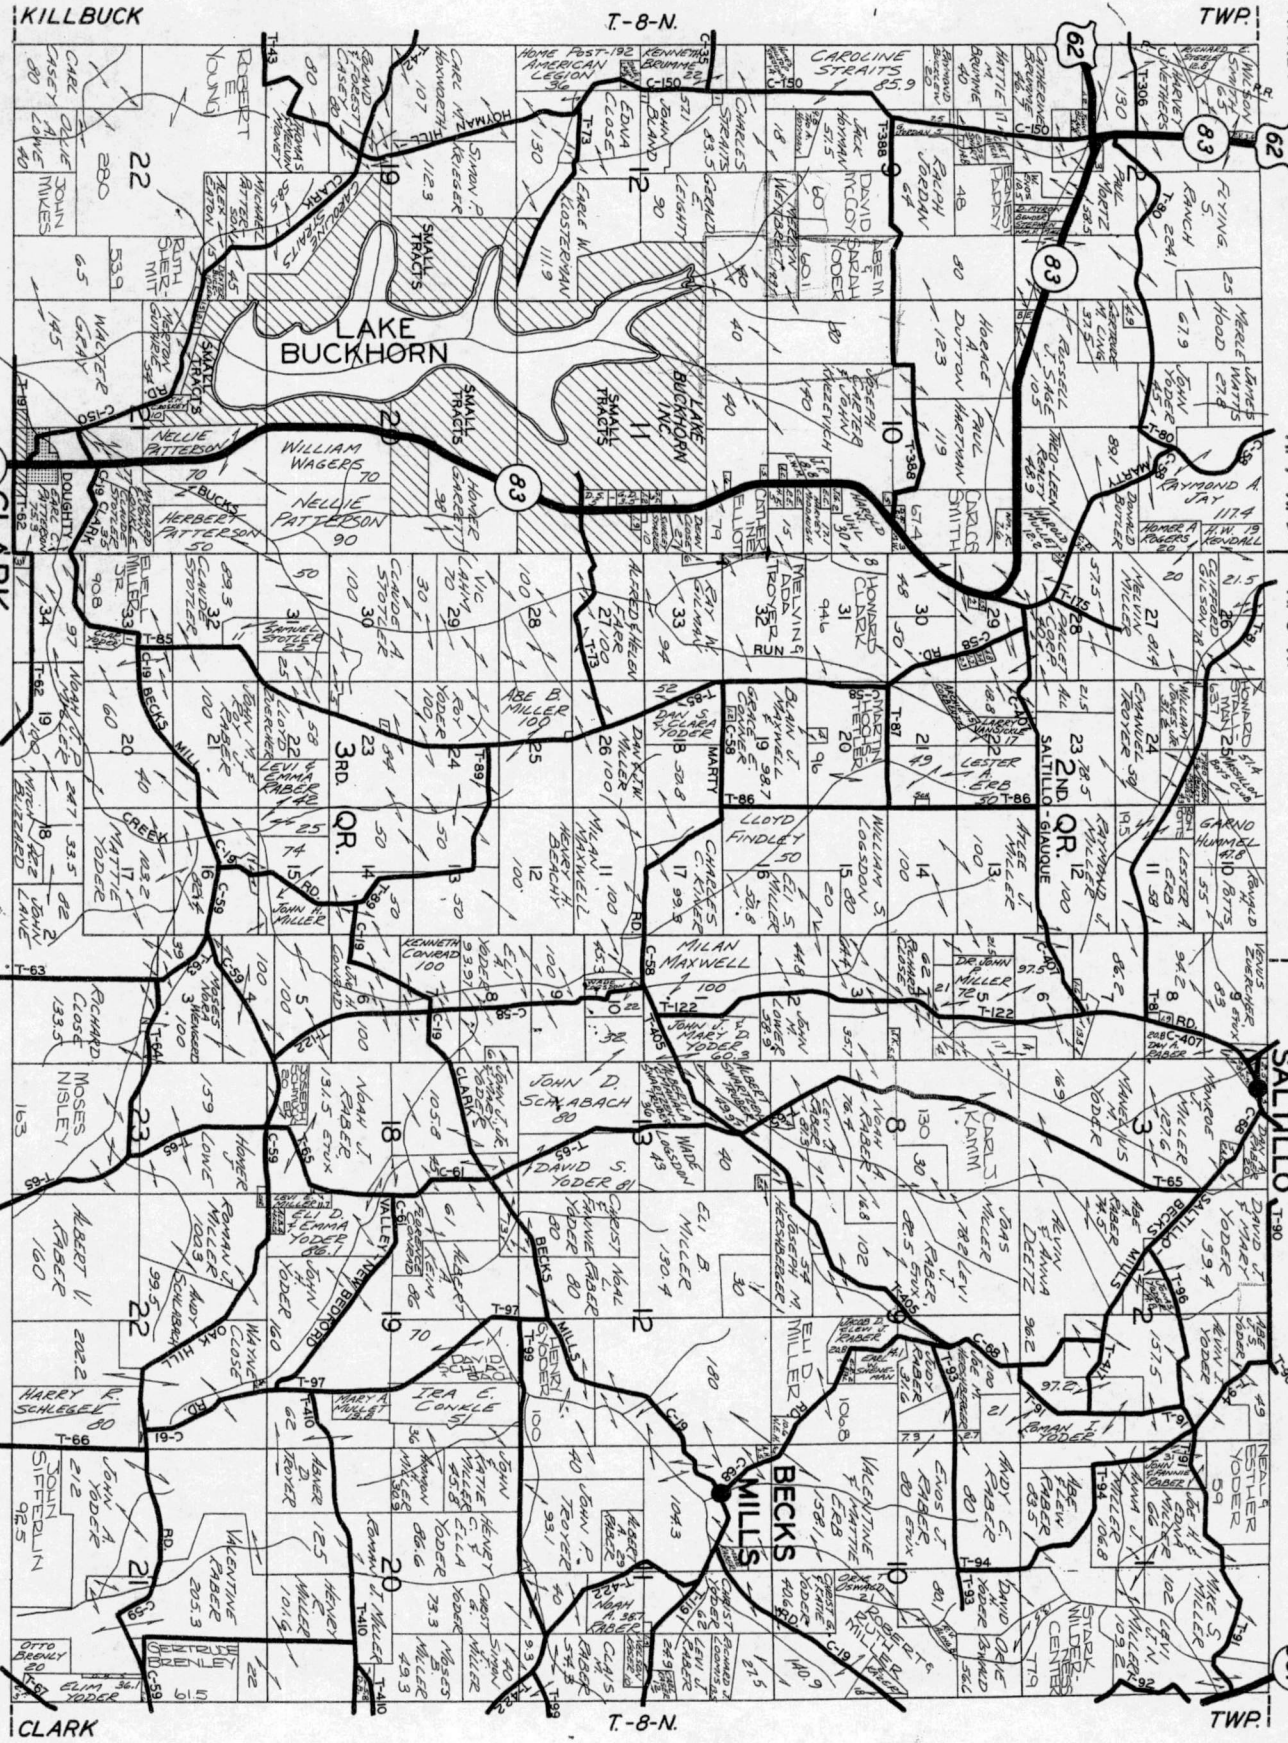

TOWNSHIP 9-N. RANGE 8-W.
17-N. 14-W.

Federal or State Highways
County or Township Roads
Railroads

MONROE

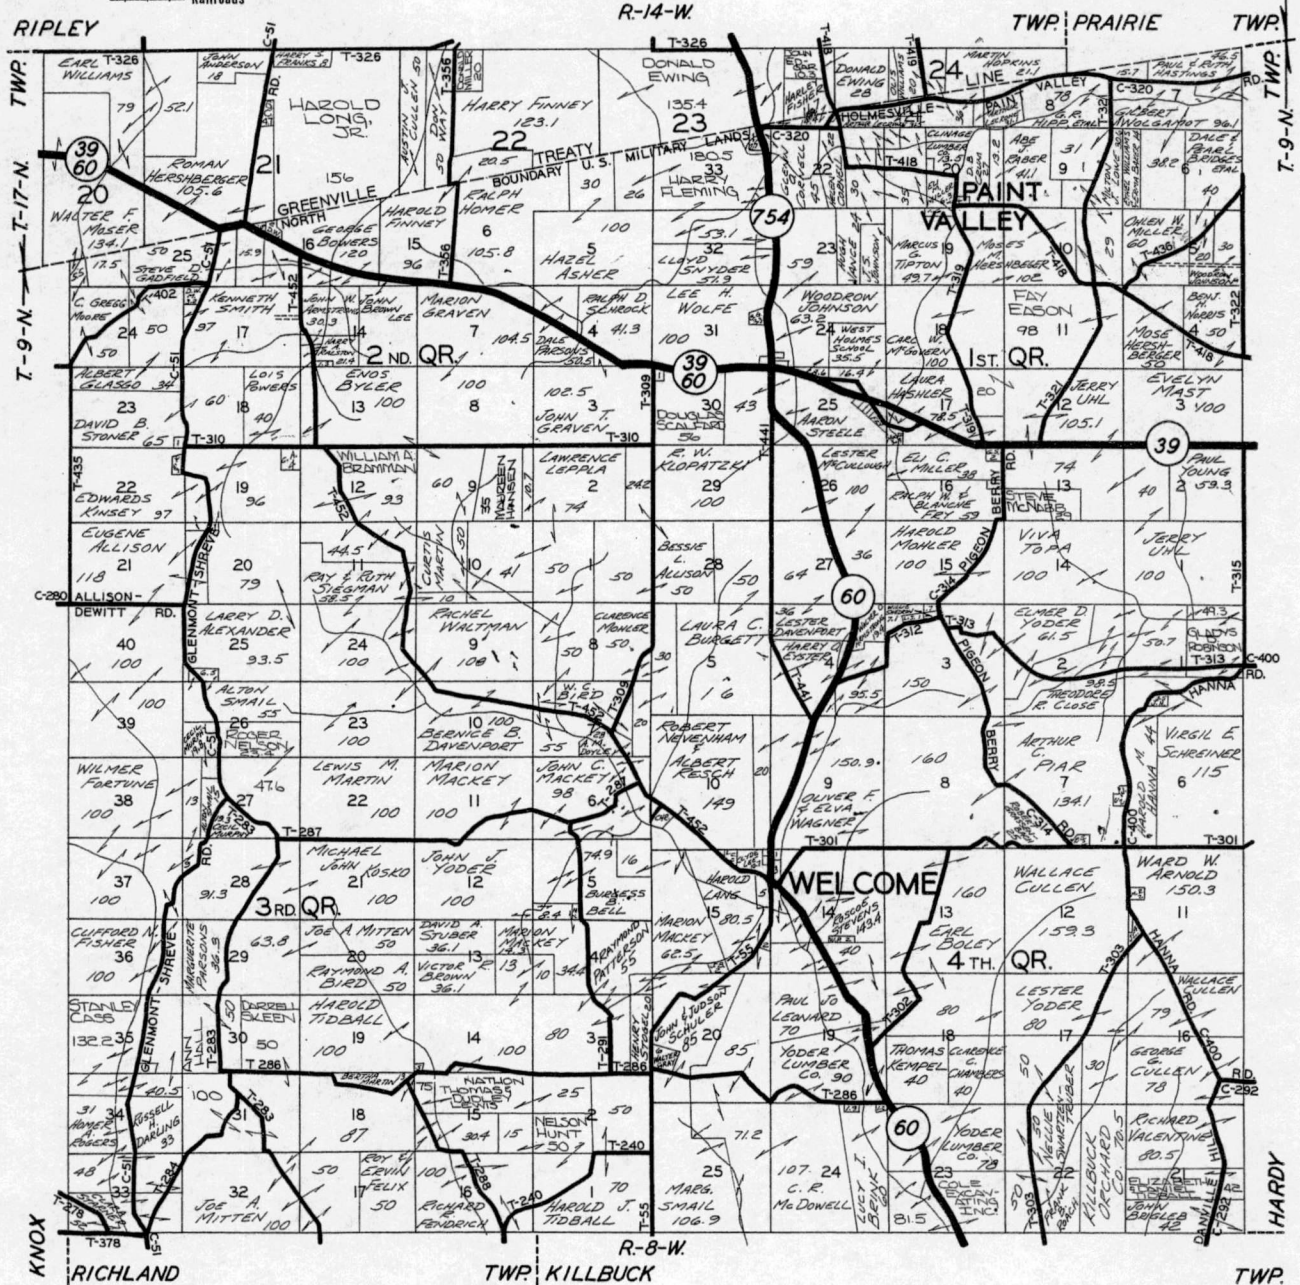

BOYD and WURTHMANN

• RESTAURANT •

HOME MADE PIE HOME COOKED MEALS

GROCERIES • MEATS

LOCKER SERVICE AND SUPPLIES

Berlin, Ohio 44610

PHONE 893-4631

TOWNSHIP 10-N. N. RANGE 4&5-W

14&15-N. RANGE 11-W

WAYNE


CTY. STARK

PAINT

TWP.

R-11-W

CTY.

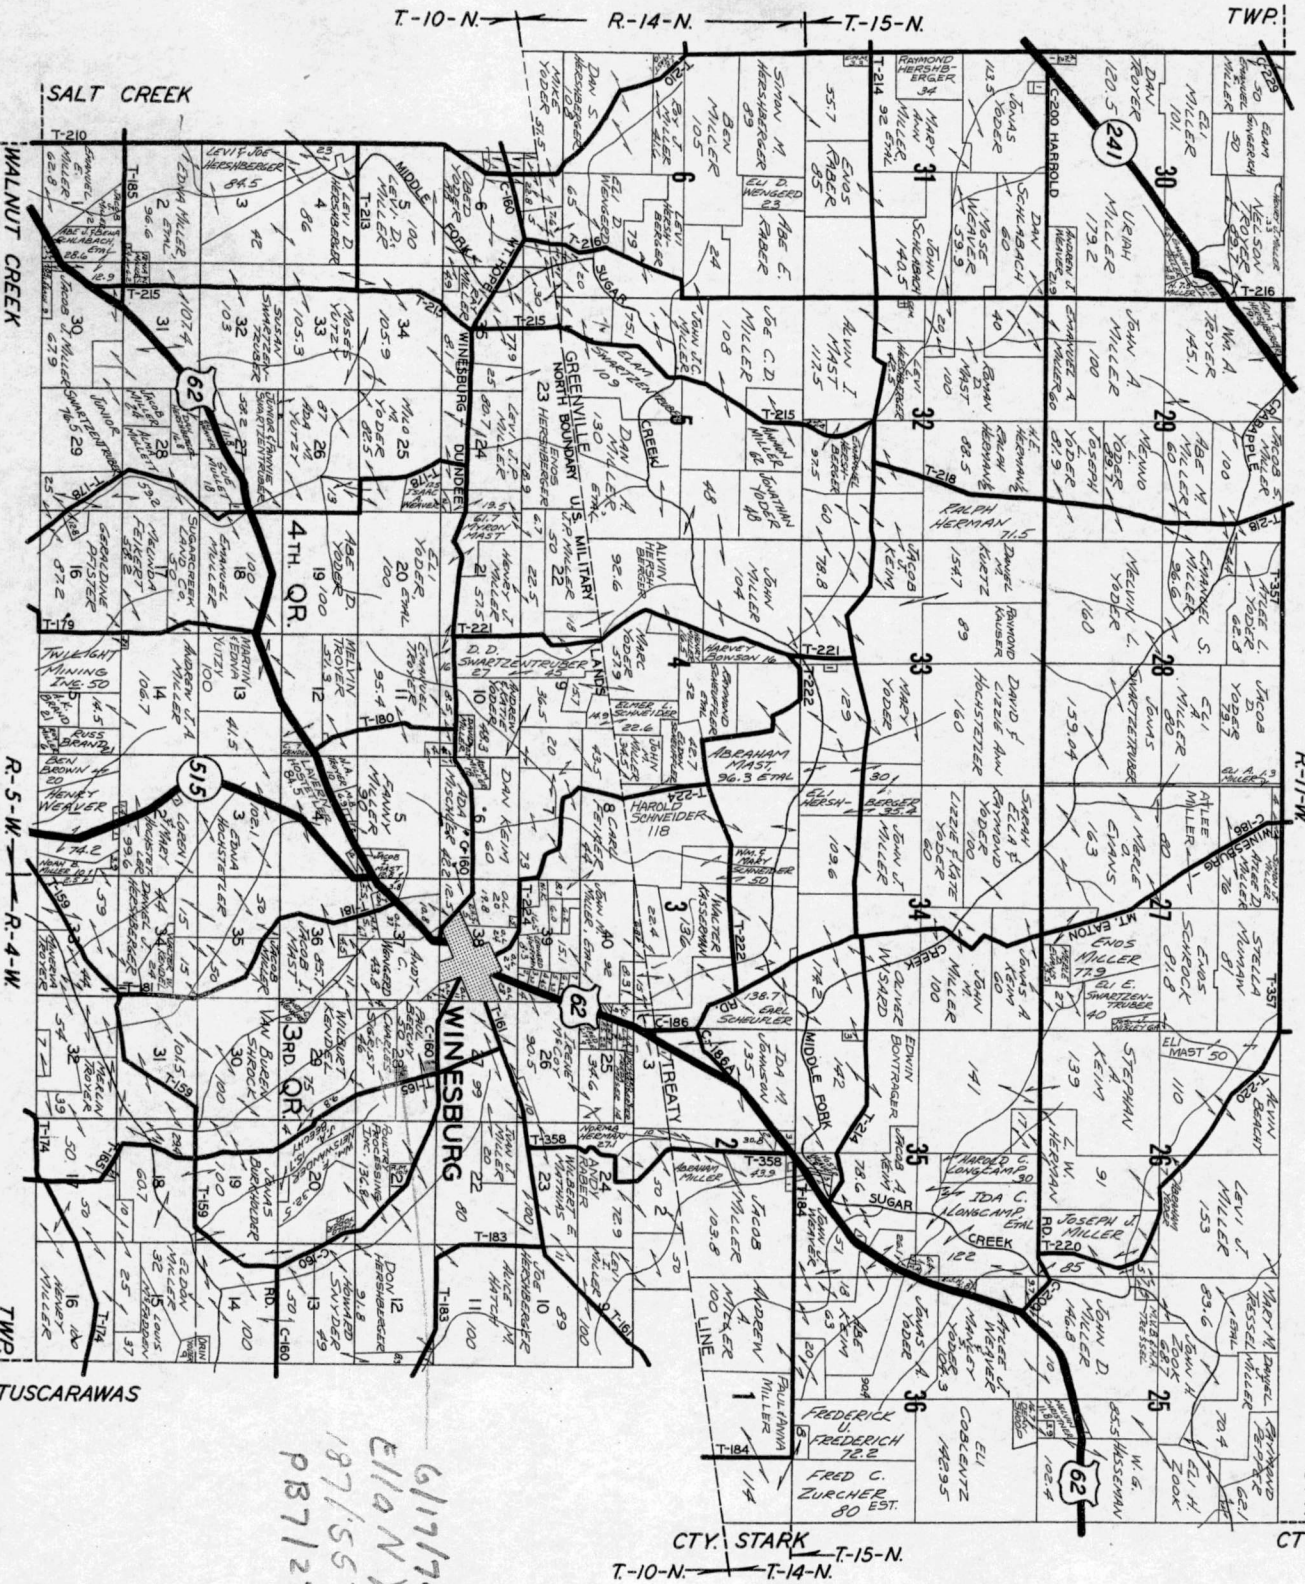

6/17/74
Eli & N Yoder
187/557
P87/276

CTY. STARK T-15-N.
T-10-N. T-14-N.



e. j. plott REAL ESTATE

120 E. NORTH ST, WOOSTER, OH 44691

the "HOT LINE" to qualified buyers

JAYNE & FRITZ SCHMIDT, BRANCH MANAGERS

PHONE


264-1121



PRAIRIE

TOWNSHIP 10-N, 13&14-N, RANGE 6&7-W, 13-W.

- Federal or State Highways
- County or Township Roads
- Railroads

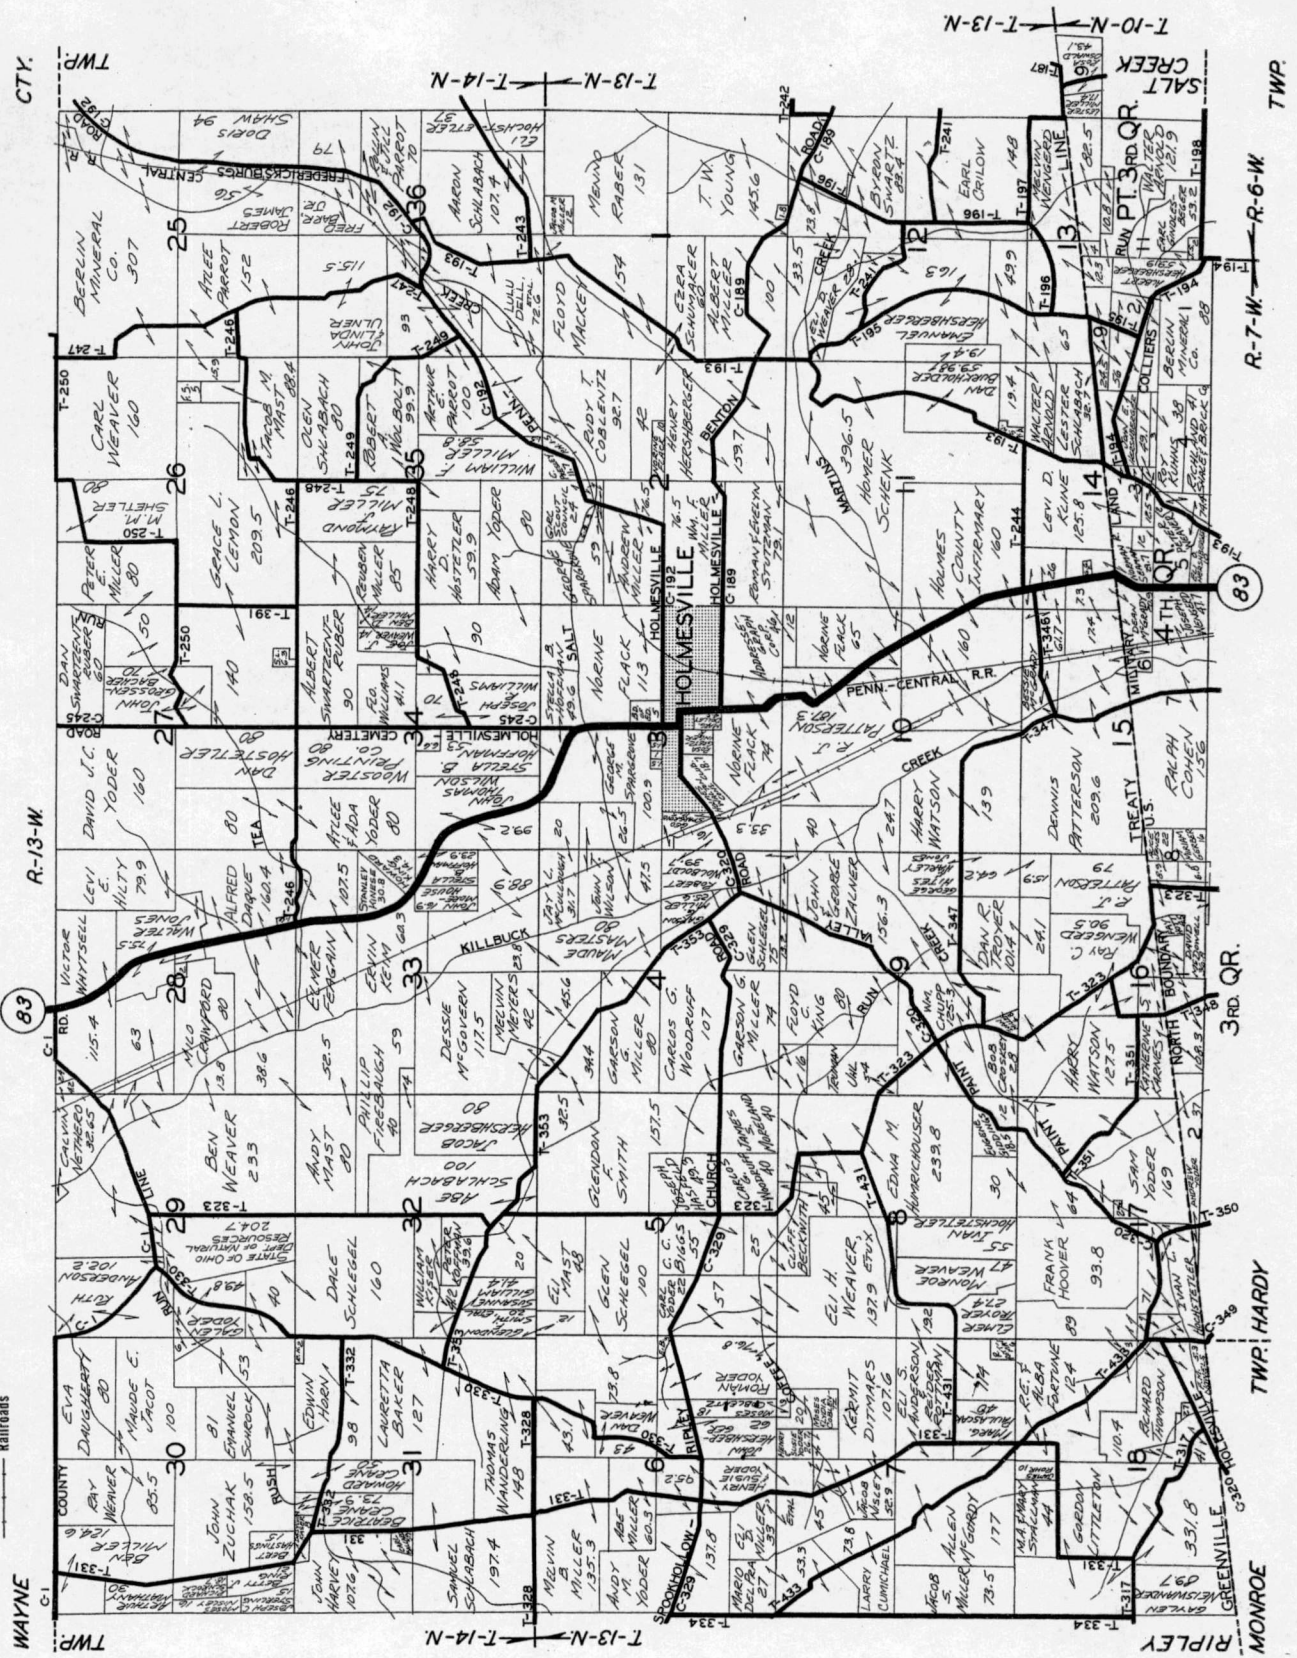

Benton Service

BOLENS Lawn and Garden Equipment * Sales & Service
 Complete Auto and Truck Service & Repair * Wheel Alignment
 BENTON, OHIO 44654 PHONE 674-5224

TOWNSHIP 8 - N. RANGE 8 & 9 - W.


Federal or State Highways
County or Township Roads
Railroads

RICHLAND TWP.

R-9-W R-8-W

TWP. MONROE

TWP.

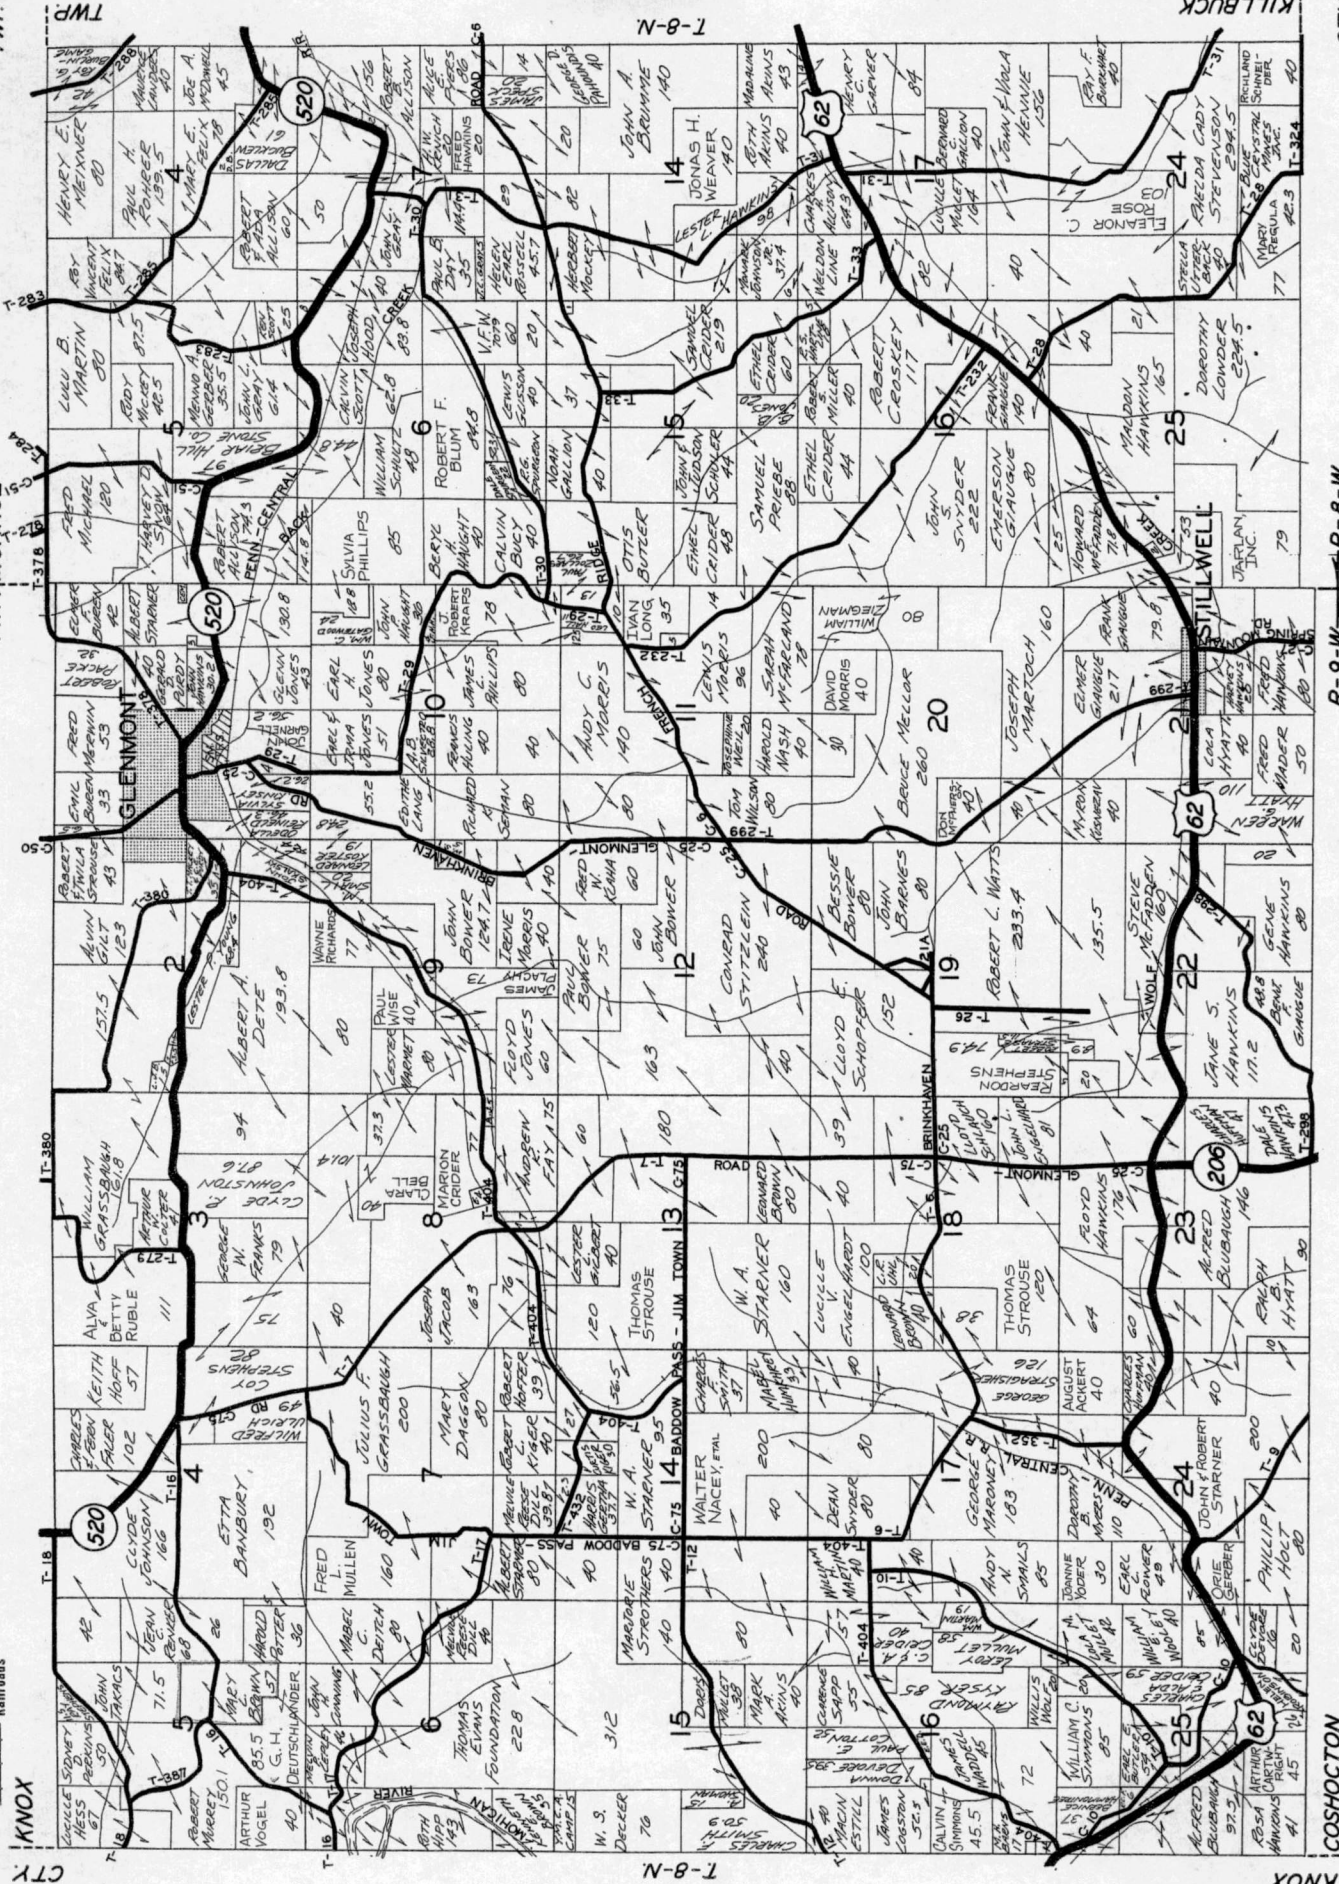

CTRY

T-8-N

KNOX

COSHOCTON

R-9-W R-8-W



TWP.

CTY.

KILLBUCK

TOWNSHIP 17&18-N. RANGE 14-W.

RIPLEY

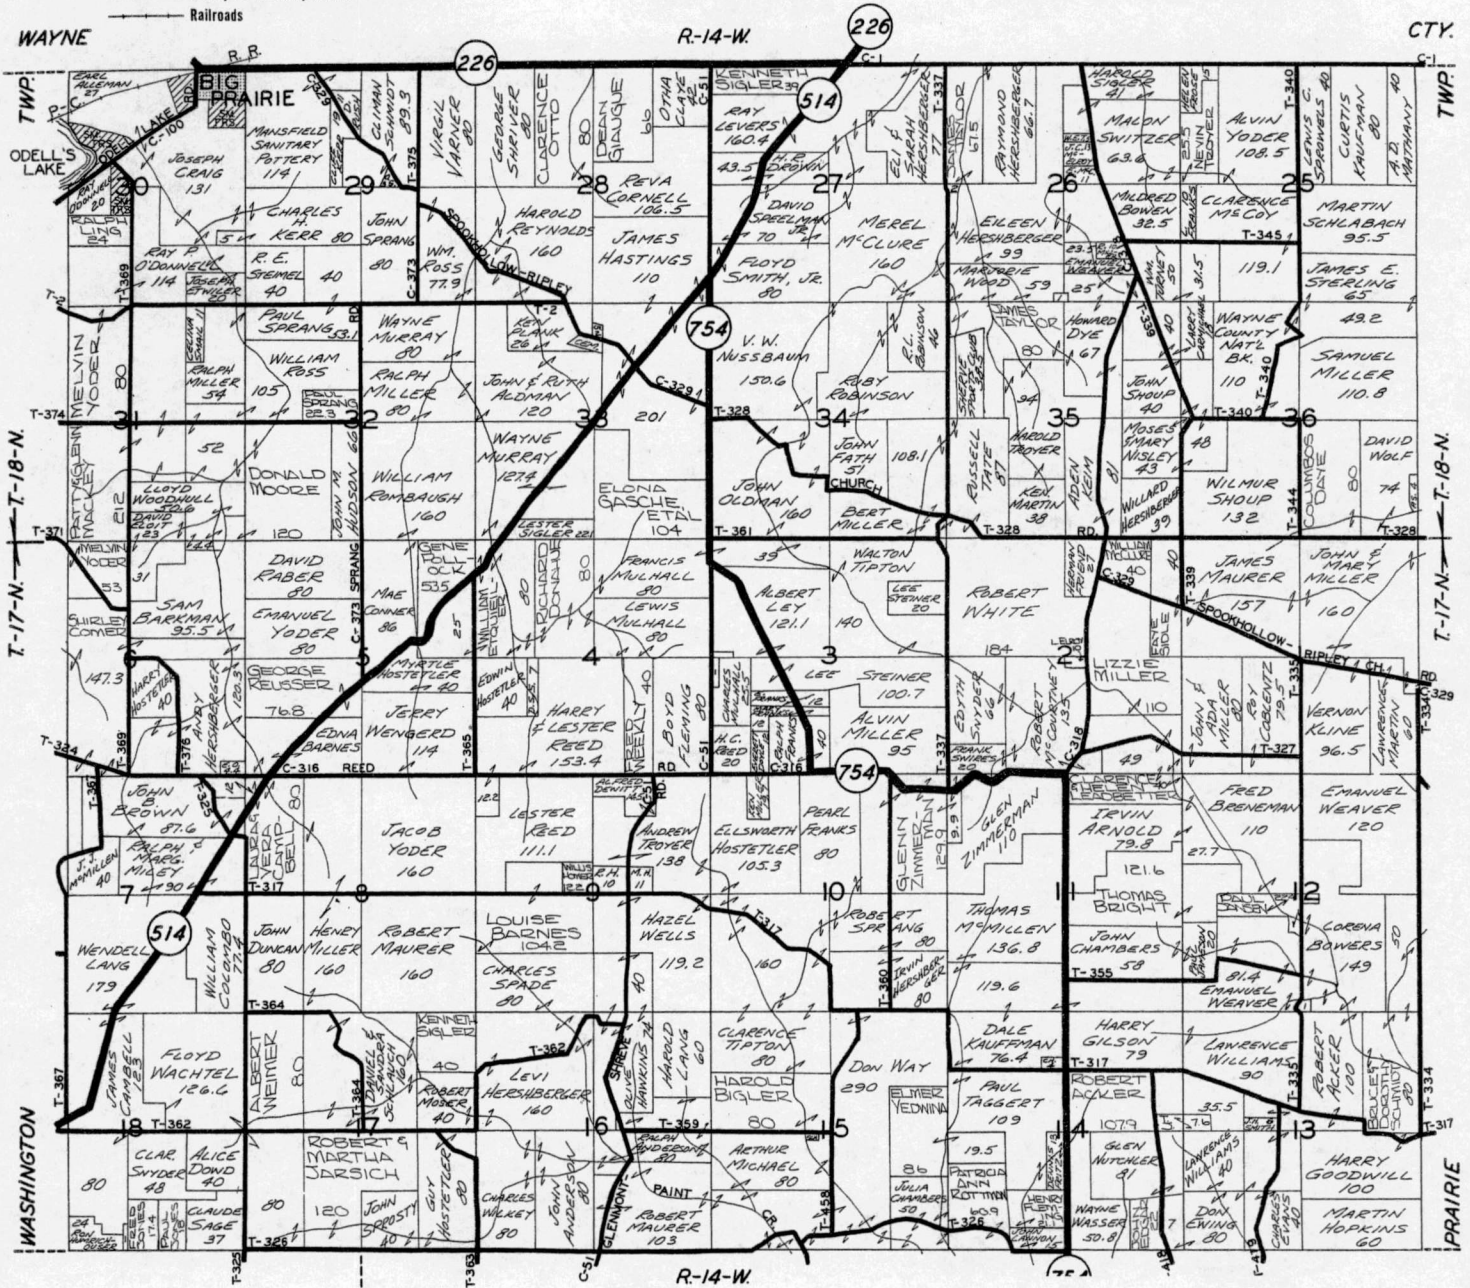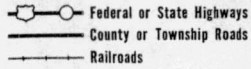

CERES FEEDS



For Livestock and Poultry

FINEST QUALITY FEEDS - FOR MAXIMUM RESULTS
Mashes Crumbles Pellets

BULK DELIVERY
AIR OR AUGER

WE CARRY THE LARGEST
VARIETY OF FEED INGREDIENTS

FREE CONSULTING
AND ADVISORY SERVICE

★ **THE CERES SUPPLY COMPANY, INC.** ★

MASSILLON, OHIO




PHONE 833-4121

TOWNSHIP 10-N. RANGE 5&6-W.
14&15-N. 12-W.

— Federal or State Highways
— County or Township Roads
— Railroads

SALT CREEK

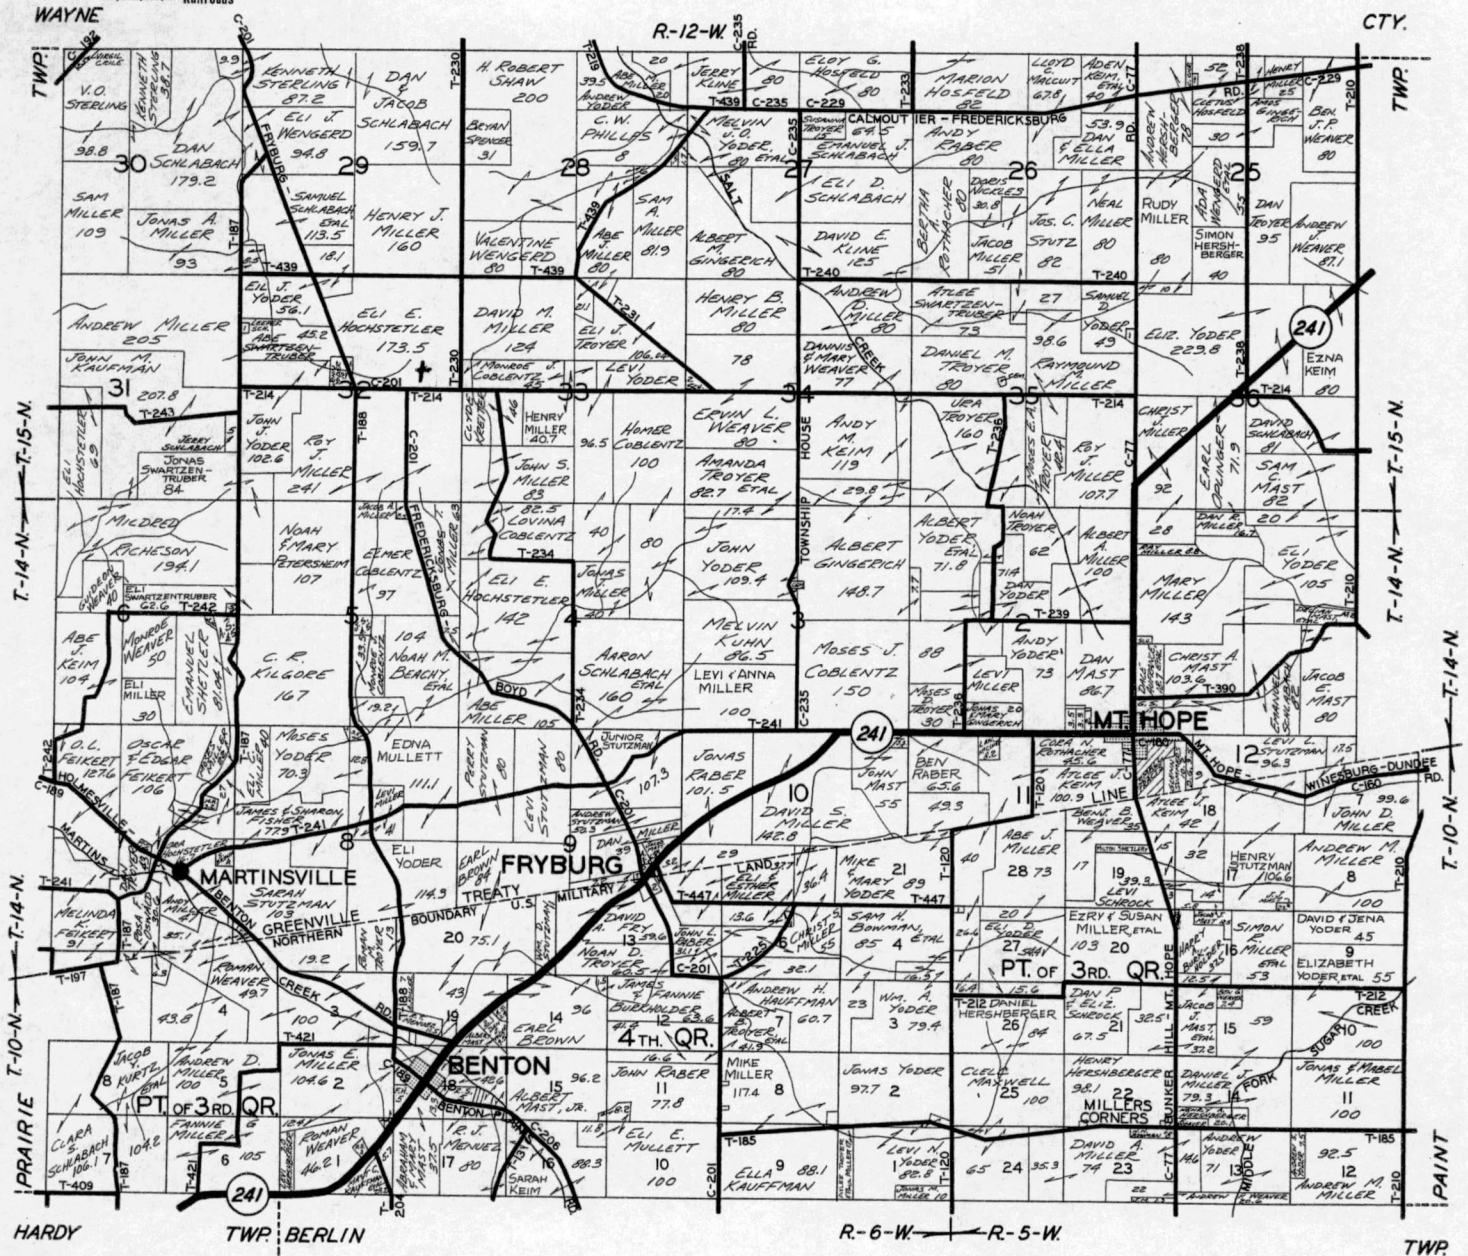

WOOSTER FORD TRACTOR, INC.

"Sell Service - Service Sells"
Is Our Motto





5714 CLEVELAND RD.
WOOSTER, OHIO 44691



TOWNSHIP 8&9-N. RANGE 4&5-W.

WALNUT CREEK

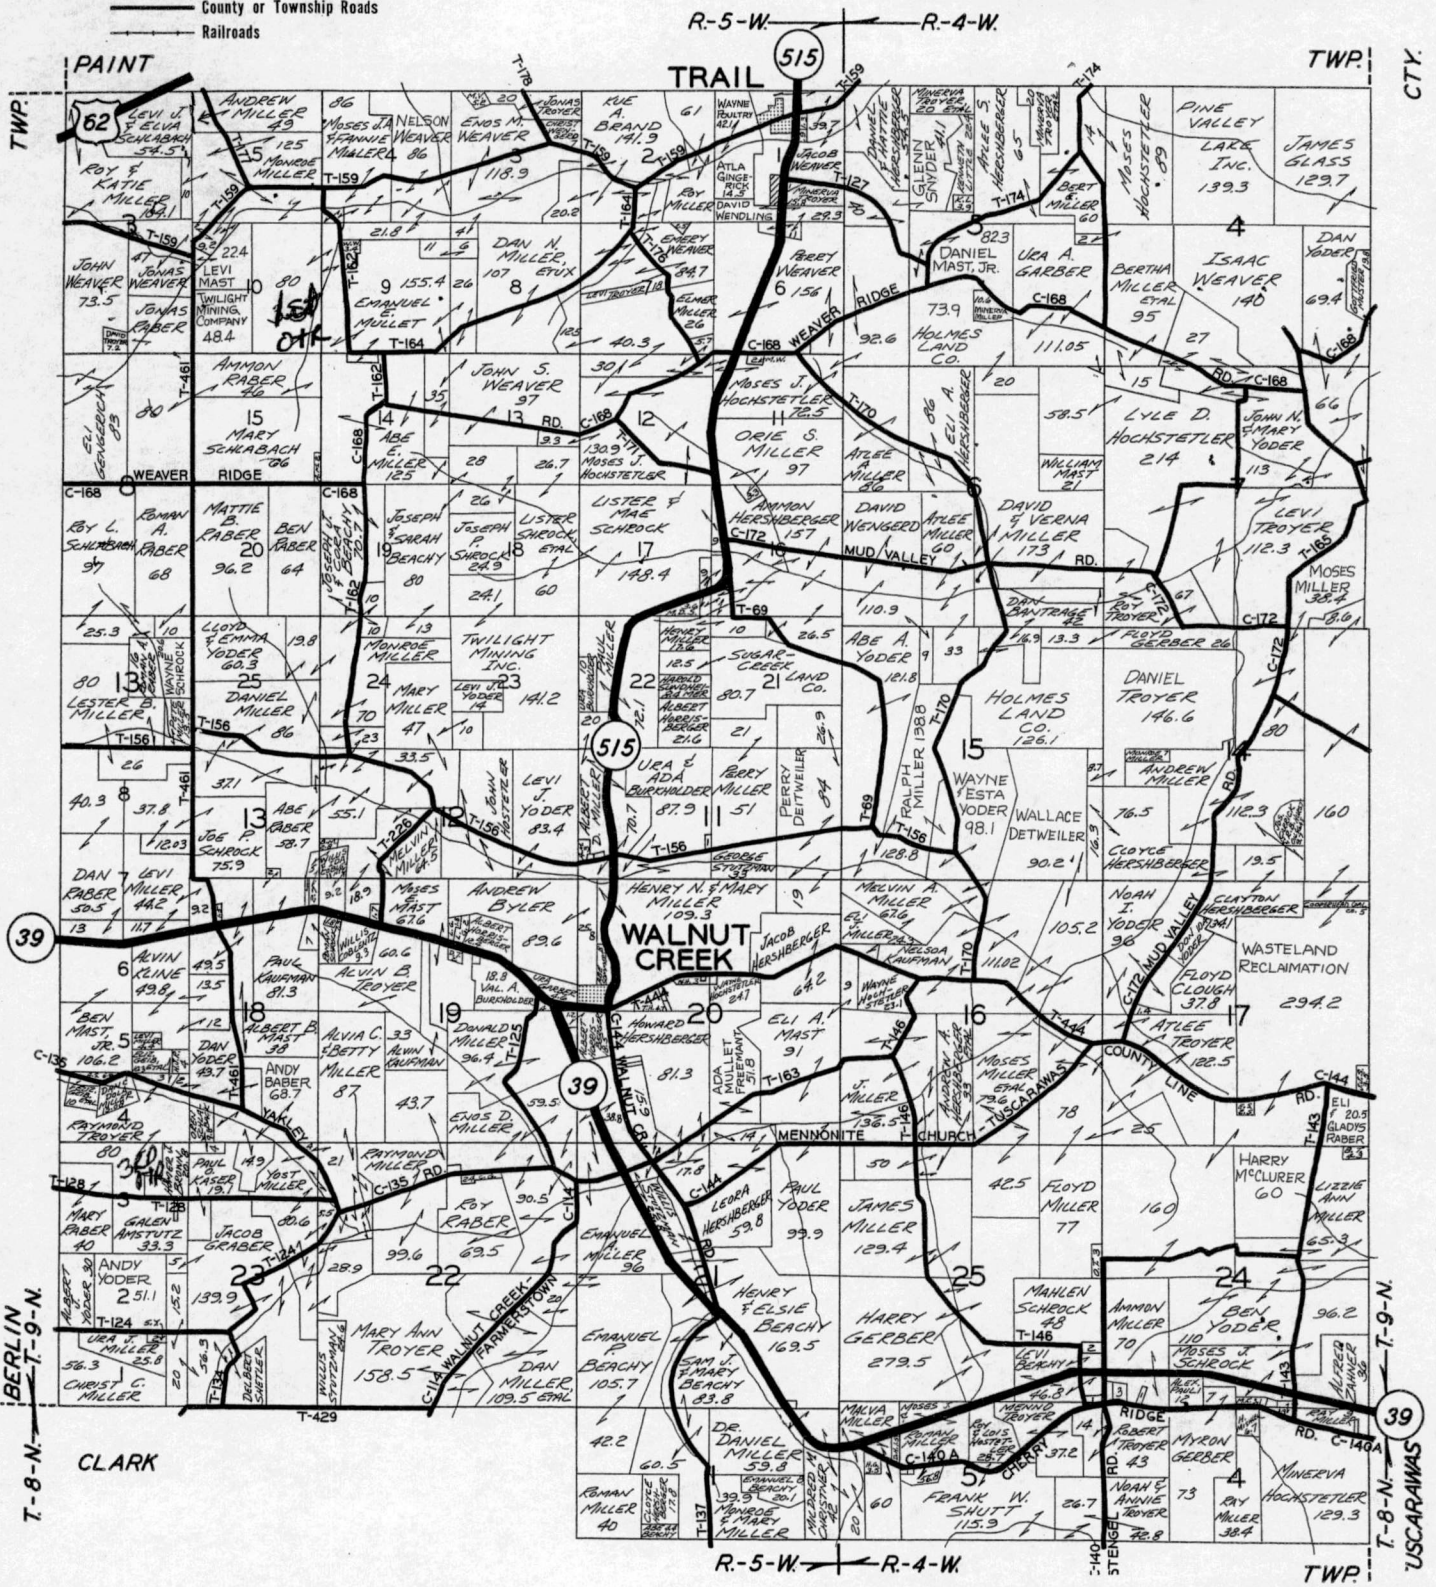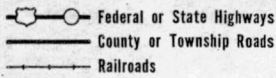

E. P. Gerber & Sons

LUMBER * HARDWARE * WHEELING STEEL ROOFING PRODUCTS
 Complete Line of Builders Supplies
 Kidron, Ohio 44636 PHONE 857-2021

TOWNSHIP 19&20-N. RANGE 15-W.


WASHINGTON

ASHLAND CTY.

R-15-W

CTY. WAYNE

CTY.

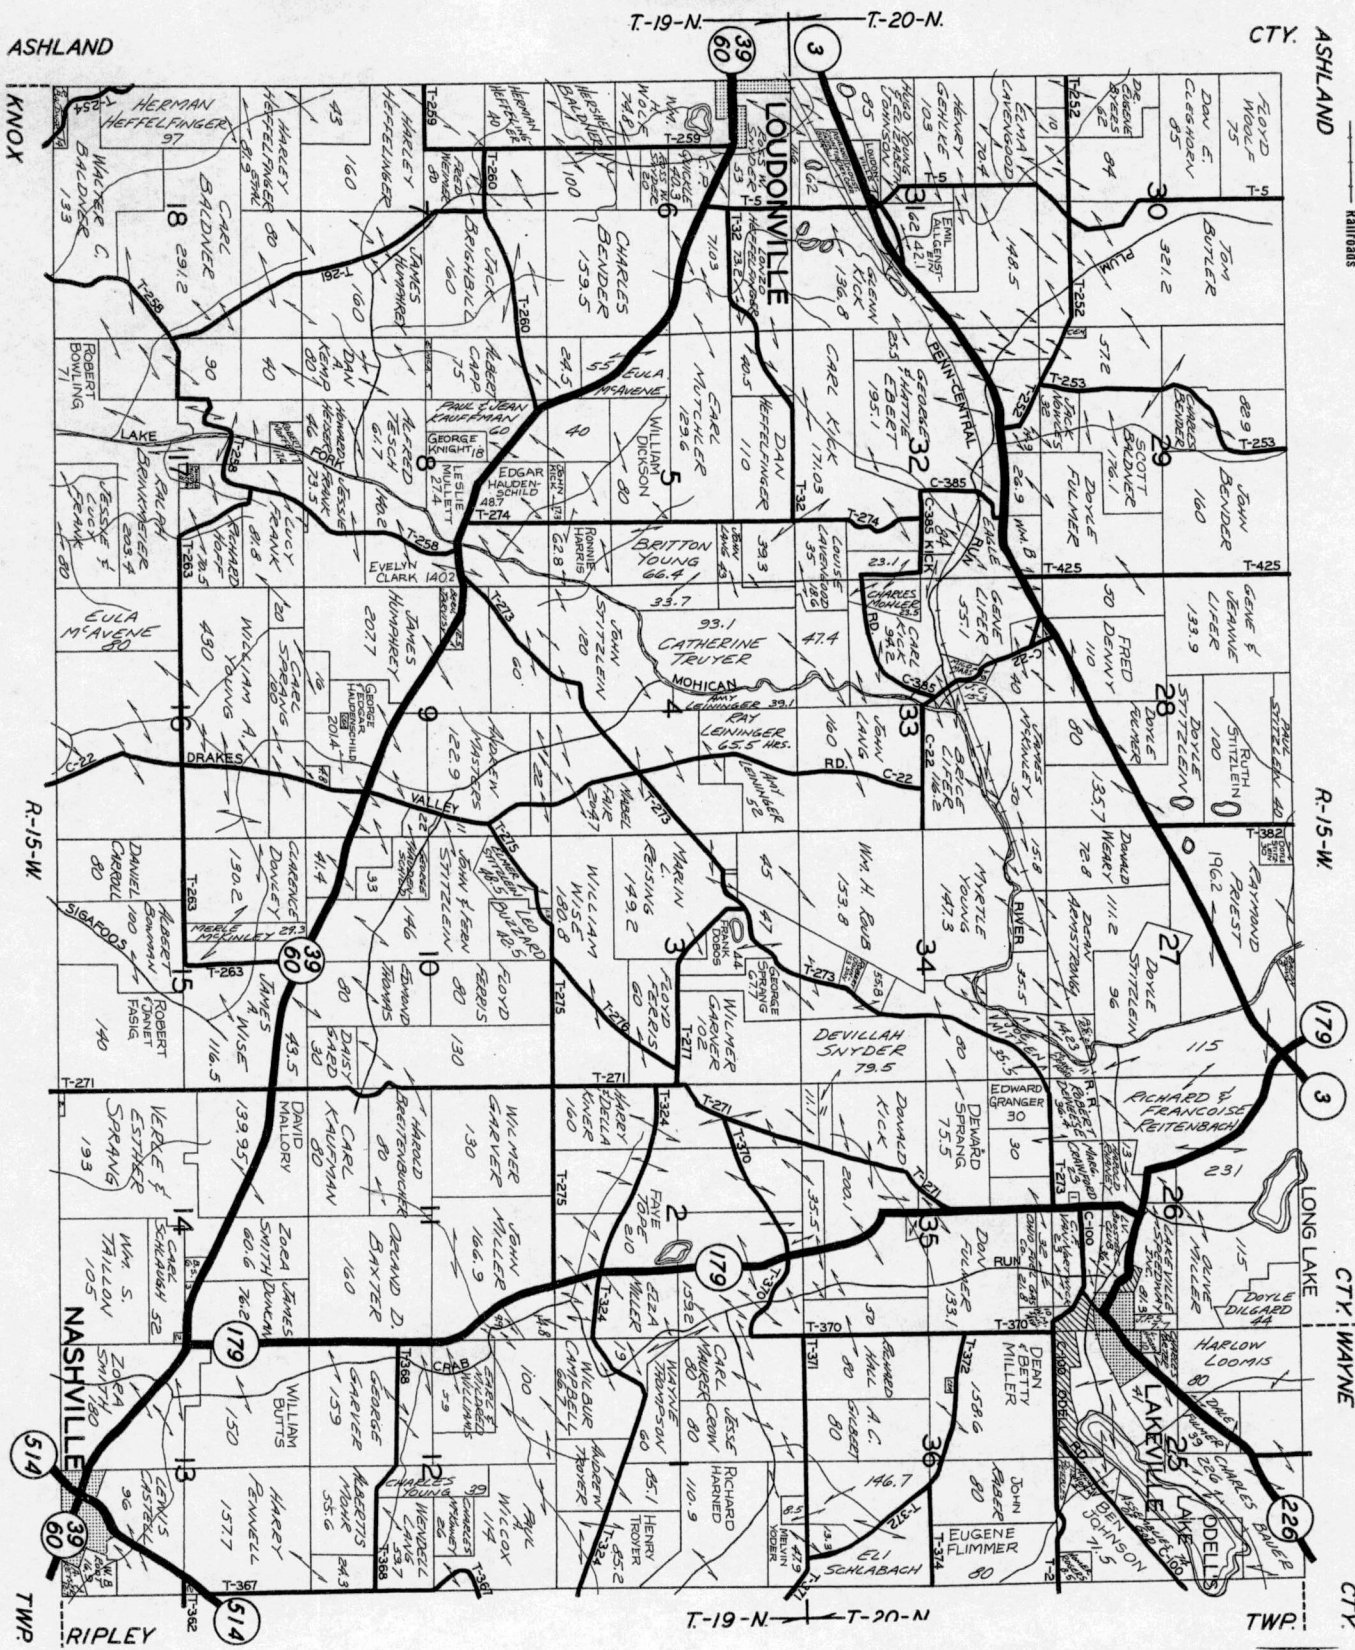

BERLIN ELEVATOR, INC.

Wayne and Purina FEEDS * SEEDS * TILE * CEMENT
LIME and FERTILIZER

Berlin, Ohio 44610 Phone 893-2661 or 893-2631