



Note: All lake front lots front on water and lot lines extend to the waters edge on the same bearing as the lot line unless otherwise shown.

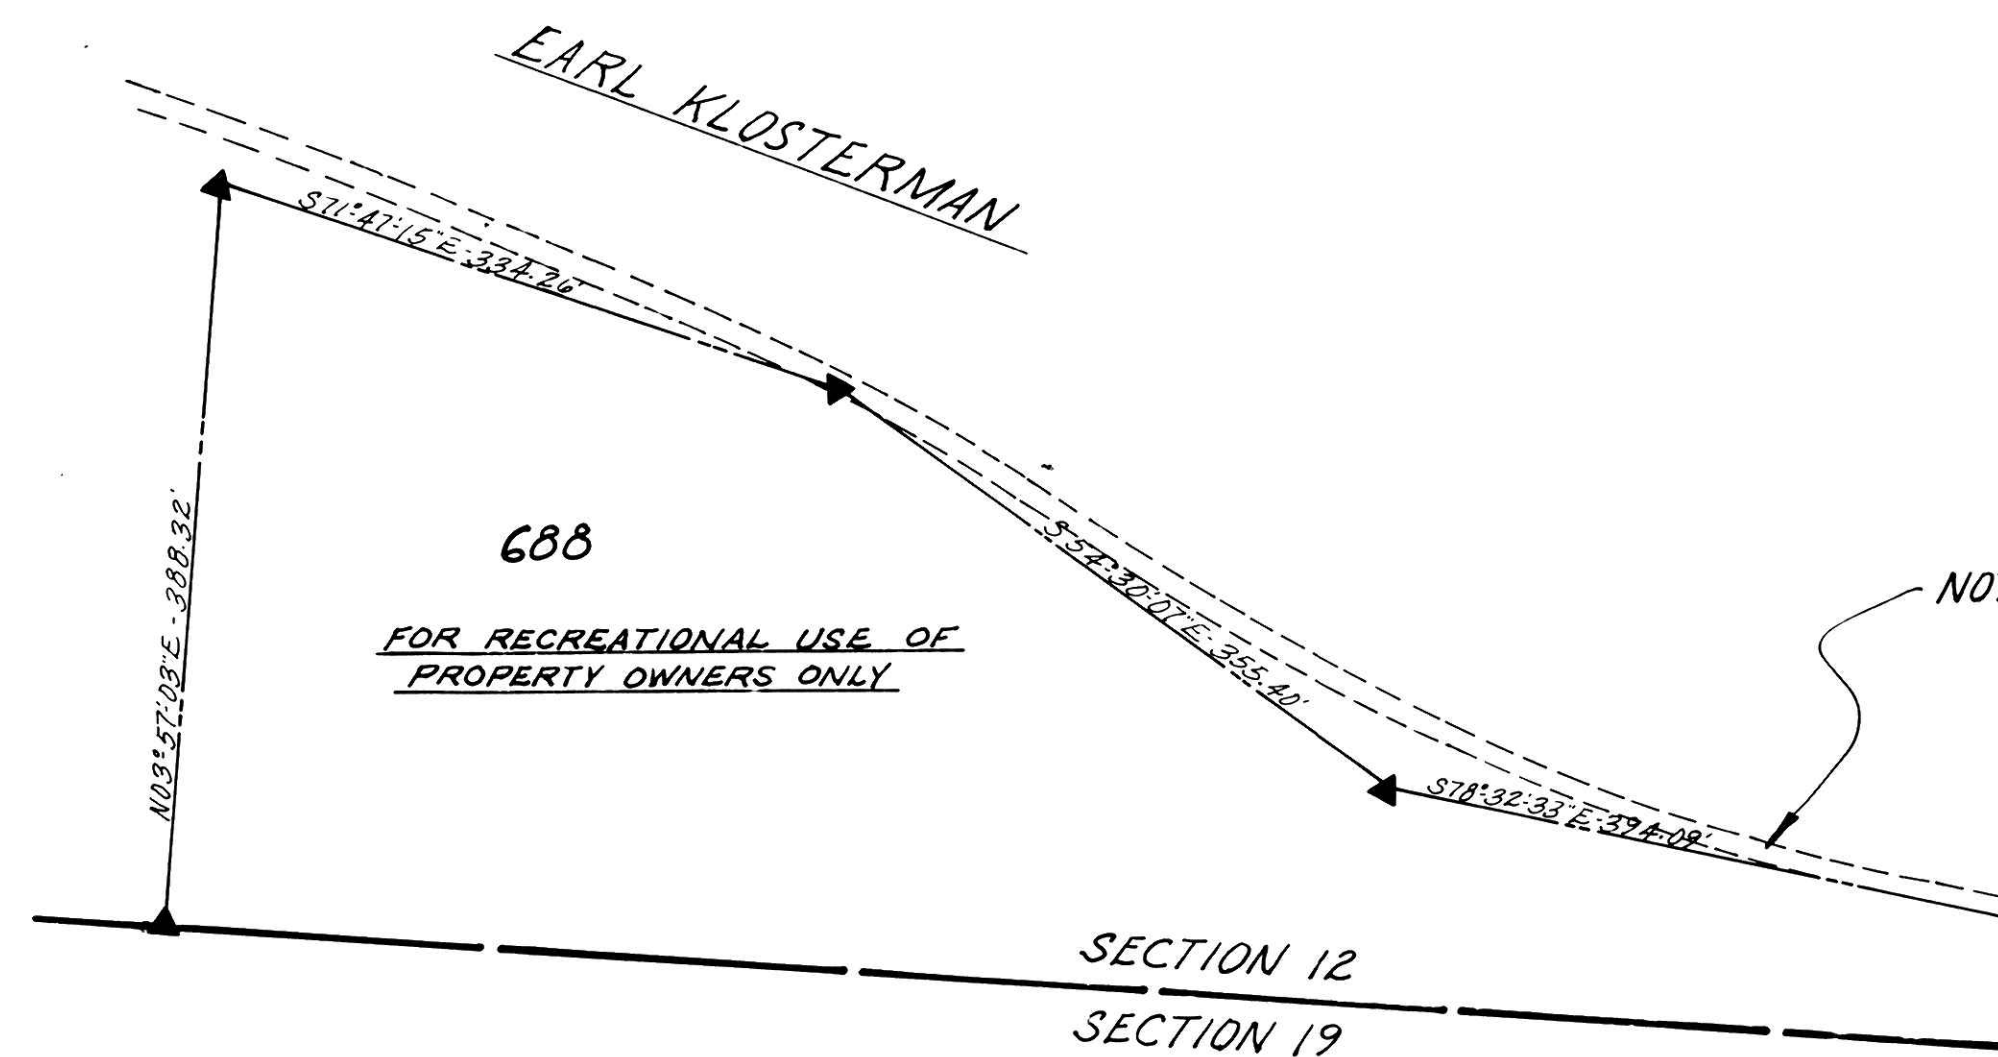

NOTE: PRIVATE ACCESS ROAD FOR USE ONLY OF THOSE LOTS WHICH SAID ROAD CROSSES

SEE SHEET No. 2 of MAP No. 4

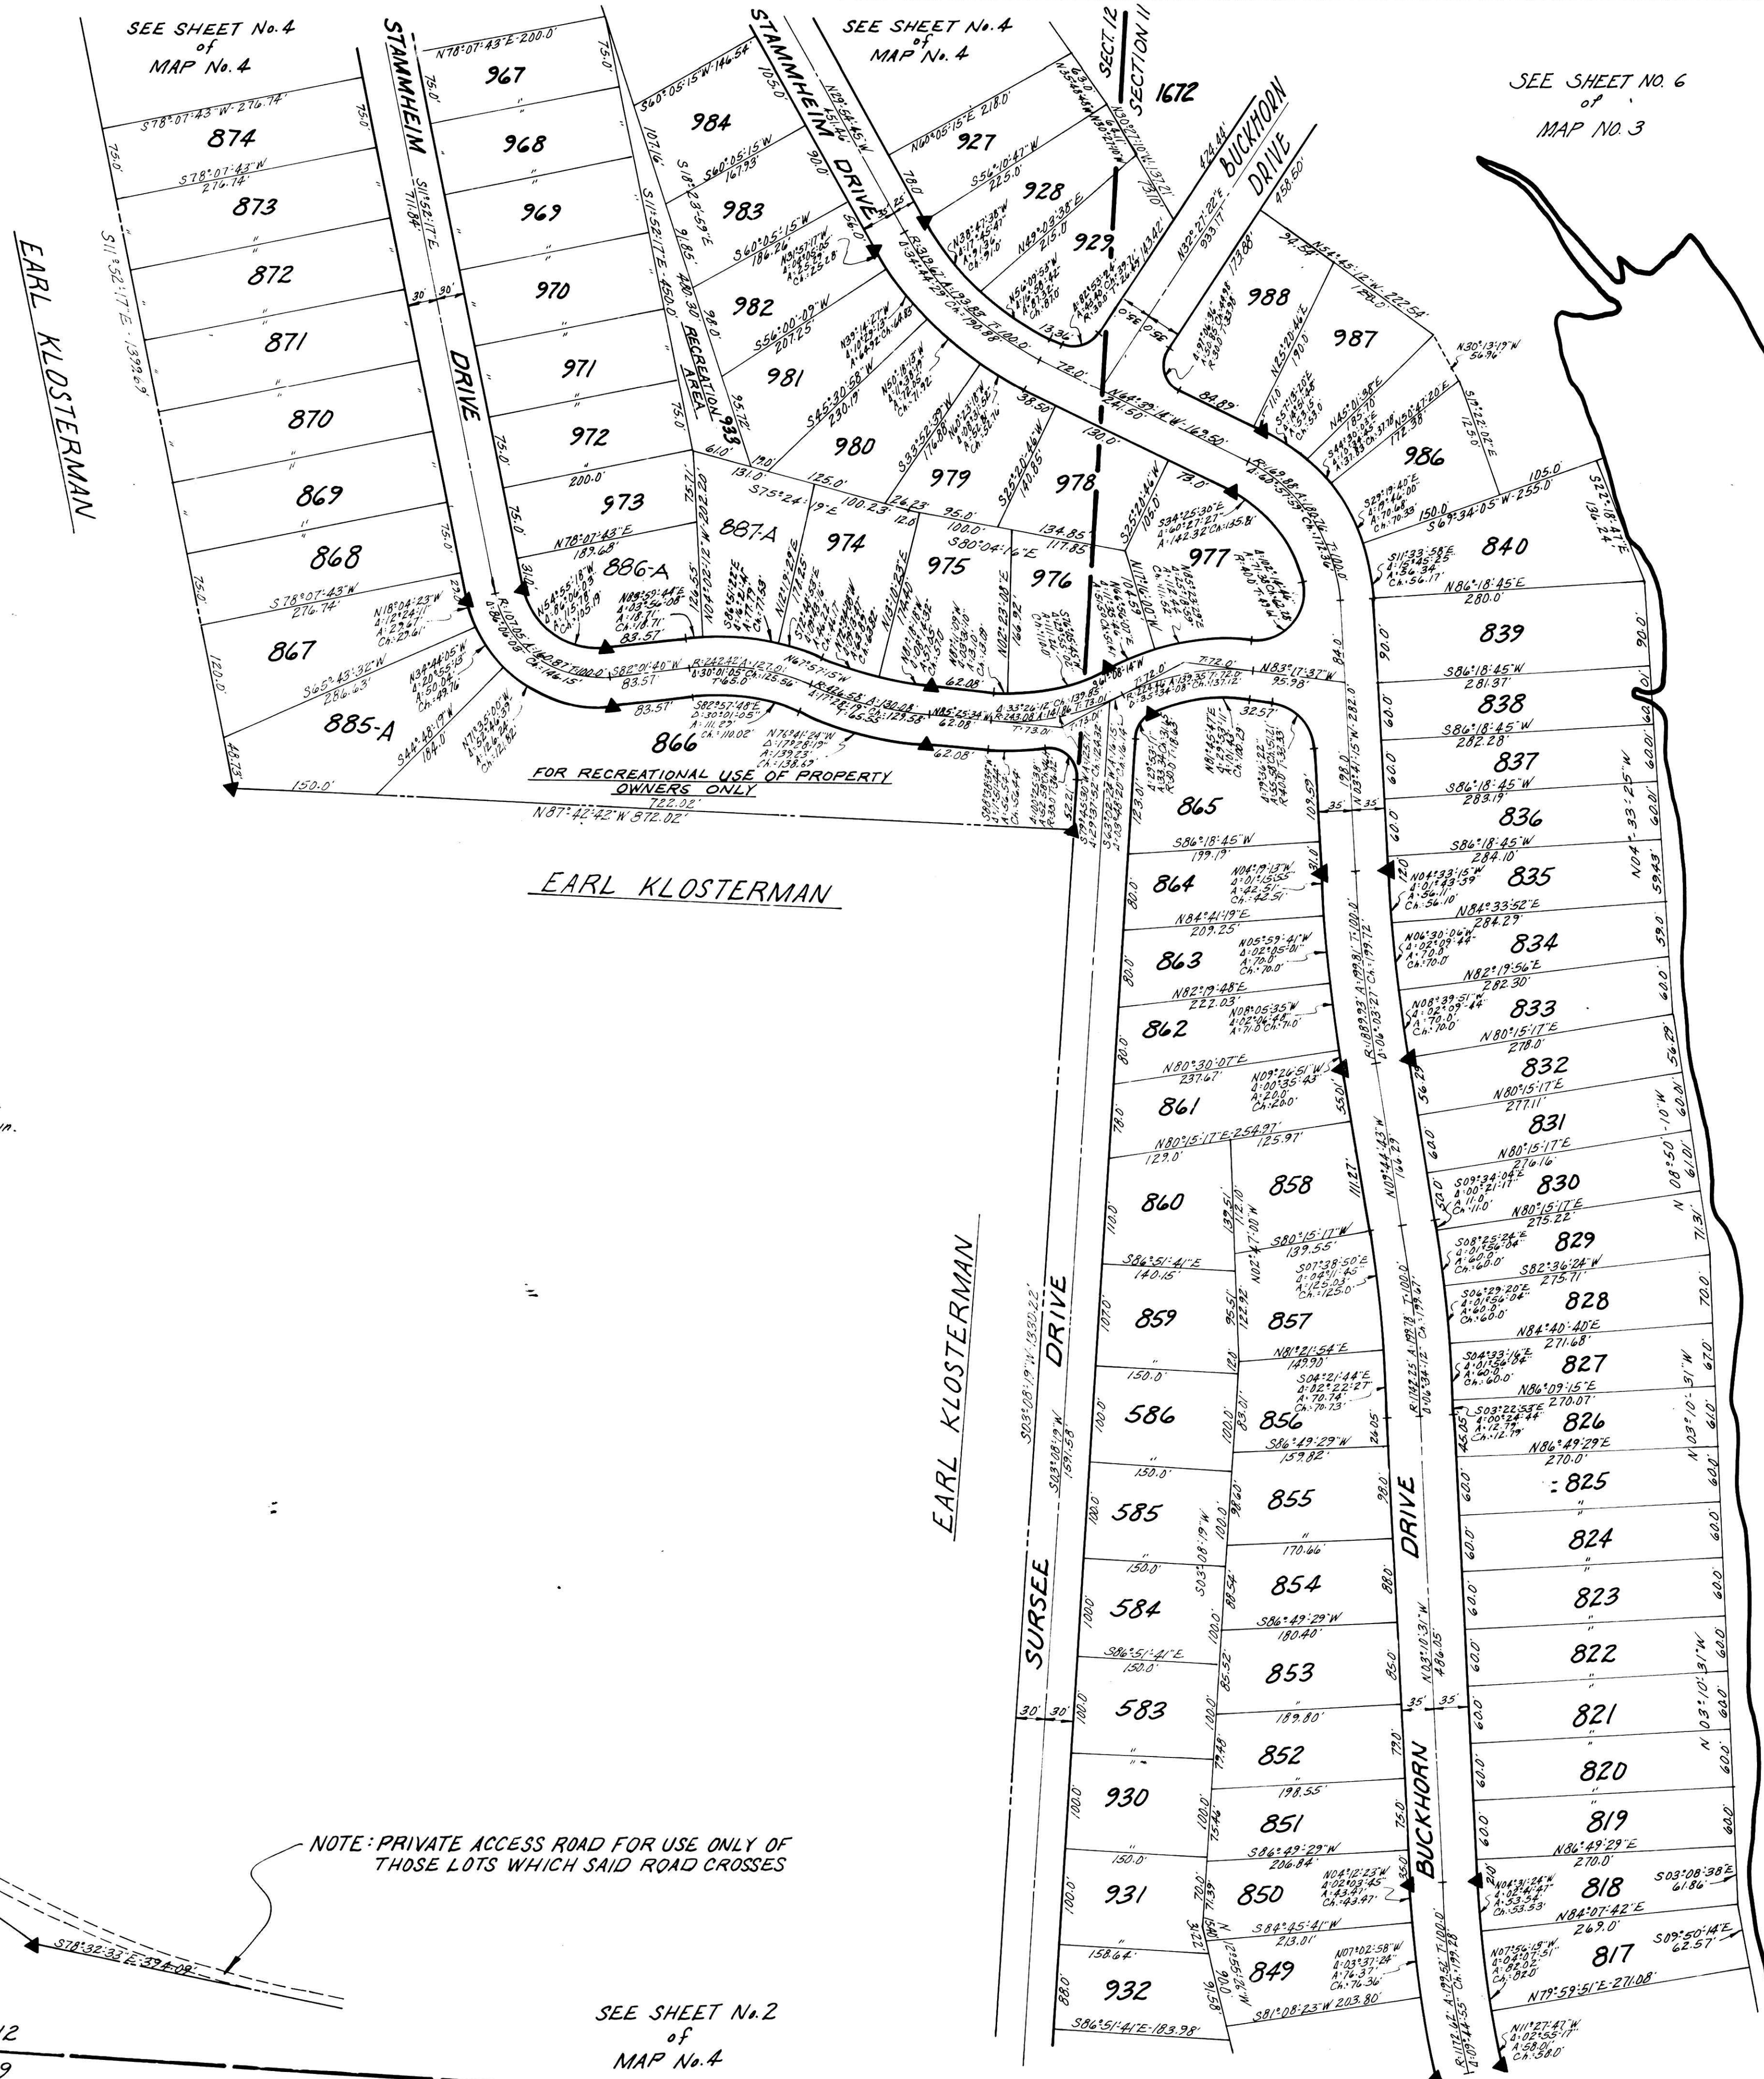

LAKE BUCKHORN

86230

REC'D: September 25 1968
AT 8:40 o'clock A.M.
RECORDED: September 25 1968
HOLMES COLLECT VOL. 2 PG. 29
FEE: \$7.92
Cody Anderson RECORDER

LAKE BUCKHORN SUBDIVISION
MAP NO. 4 - SHEET 3 OF 4