


**PLAT OF FARVER'S ADDITION**  
 BEING A SUB-DIVISION OF PART OF OUT LOTS 46 & 47 IN THE  
 VILLAGE OF MILLERSBURG, OHIO. BY GERTRUDE L. PATTERSON ET AL.

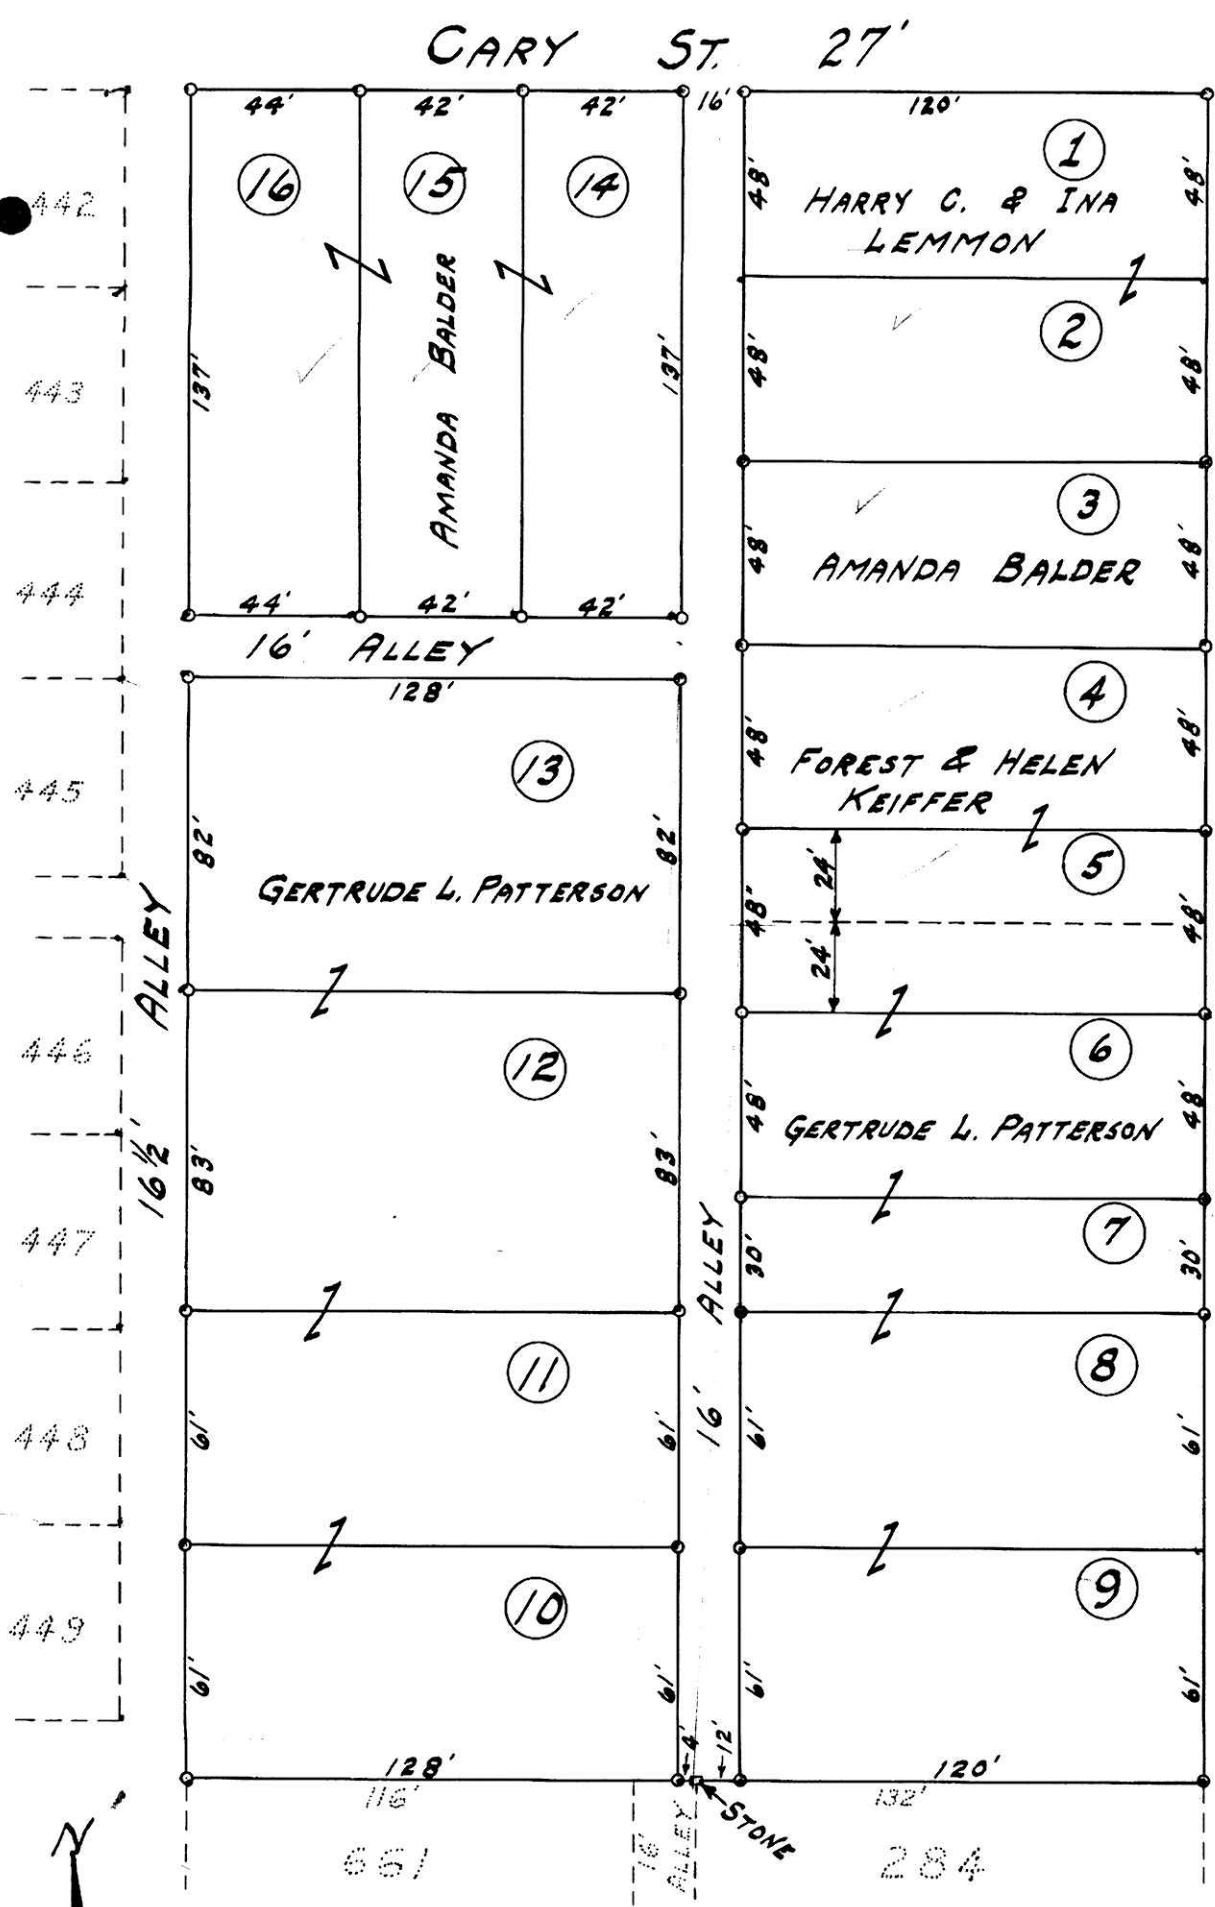

**CERTIFICATE OF SURVEY**  
 I HEREBY CERTIFY THAT THIS IS A CORRECT PLAT OF THE  
 FARVER ADDITION AS SURVEYED AND PLATTED BY ME FOR  
 GERTRUDE L. PATTERSON ON JAN. 24, 1942.

*Harold H. Hill*  
 REG. SURVEYOR NO. 3170

STATE OF OHIO, HOLMES COUNTY, SS.  
 PERSONALLY BEFORE ME APPEARED GERTRUDE L. PATTERSON ON  
 THE 24 DAY OF JANUARY 1942 AND ACKNOWLEDGES HERSELF TO BE  
 THE PROPRIETOR OF THIS SUB-DIVISION AND THAT THE STREETS AND  
 ALLEYS SHOWN ARE DEDICATED TO PUBLIC USE.

*Gertrude L. Patterson*  
 SUBSCRIBED TO BEFORE ME THIS 24 DAY OF JAN. 1942.  
*W. C. Pyers*  
 W.C. PYERS - NOTARY PUBLIC

**ACKNOWLEDGEMENT**  
 STATE OF OHIO, HOLMES COUNTY, SS.  
 PERSONALLY BEFORE ME A NOTARY PUBLIC IN AND FOR SAID  
 COUNTY OF HOLMES, STATE OF OHIO, APPEARED FOREST & HELEN  
 KEIFFER, AMANDA BALDER, HARRY C. & INA LEMMON AND  
 DECLARE THEMSELVES AS OWNERS AND PROPRIETORS OF THE RESPECTIVE  
 PARCELS OF LAND HEREON SHOWN, LAID OUT AND PLATTED AS  
 INLOTS IN THE VILLAGE OF MILLERSBURG, OHIO AND THAT THE  
 GROUNDS HEREON SHOWN AS STREETS AND ALLEYS ARE TO BE  
 HEREWITH DEDICATED FOR PUBLIC USE AND THAT THIS IS THEIR  
 VOLUNTARY ACT AND DEED AND HAVE HEREUNTO SET THEIR  
 HANDS THIS 24 DAY OF JAN. 1942.

SIGNED  
*Forest Keiffer*      *Amanda Balder*  
*Helen Keiffer*      *Harry C. Lemmon*  
                                  *Ina Lemmon*

IN WITNESS WHEREOF I HAVE HEREUNTO SET MY HAND  
 AND SEAL THIS 24 DAY OF JAN. 1942.  
*W. C. Pyers* - W.C. PYERS  
 NOTARY PUBLIC

I HEREBY CERTIFY THAT THIS PLAT AND SUB-DIVISION HAS BEEN  
 ACCEPTED AND APPROVED BY THE COUNCIL OF THE VILLAGE OF  
 MILLERSBURG, OHIO ON THE 7 DAY OF JUNE 1942.  
*Florence Frankel*  
 CLERK OF THE VILLAGE OF MILLERSBURG, O.

I HEREBY CERTIFY THAT THE LOTS ABOVE SHOWN HAVE BEEN  
 APPRAISED ACCORDING TO LAW.  
*J. F. Jameson* AUDITOR.

SCALE 1" = 50'  
 O IRON CORNER

21621  
 RECORDED Aug. 17 - 1943  
 PLAT RECORD 2 - PAGE 16  
 FEES \$5.50  
*Evelyn Anderson*  
 RECORDER

12:30  
 AUG 9 1943  
 EVELYN ANDERSON  
 RECORDER HOLMES CO. OHIO