


SEE SHEET No. 5 of
MAP No. 3



BUCKHORN
LAKE

LAKE

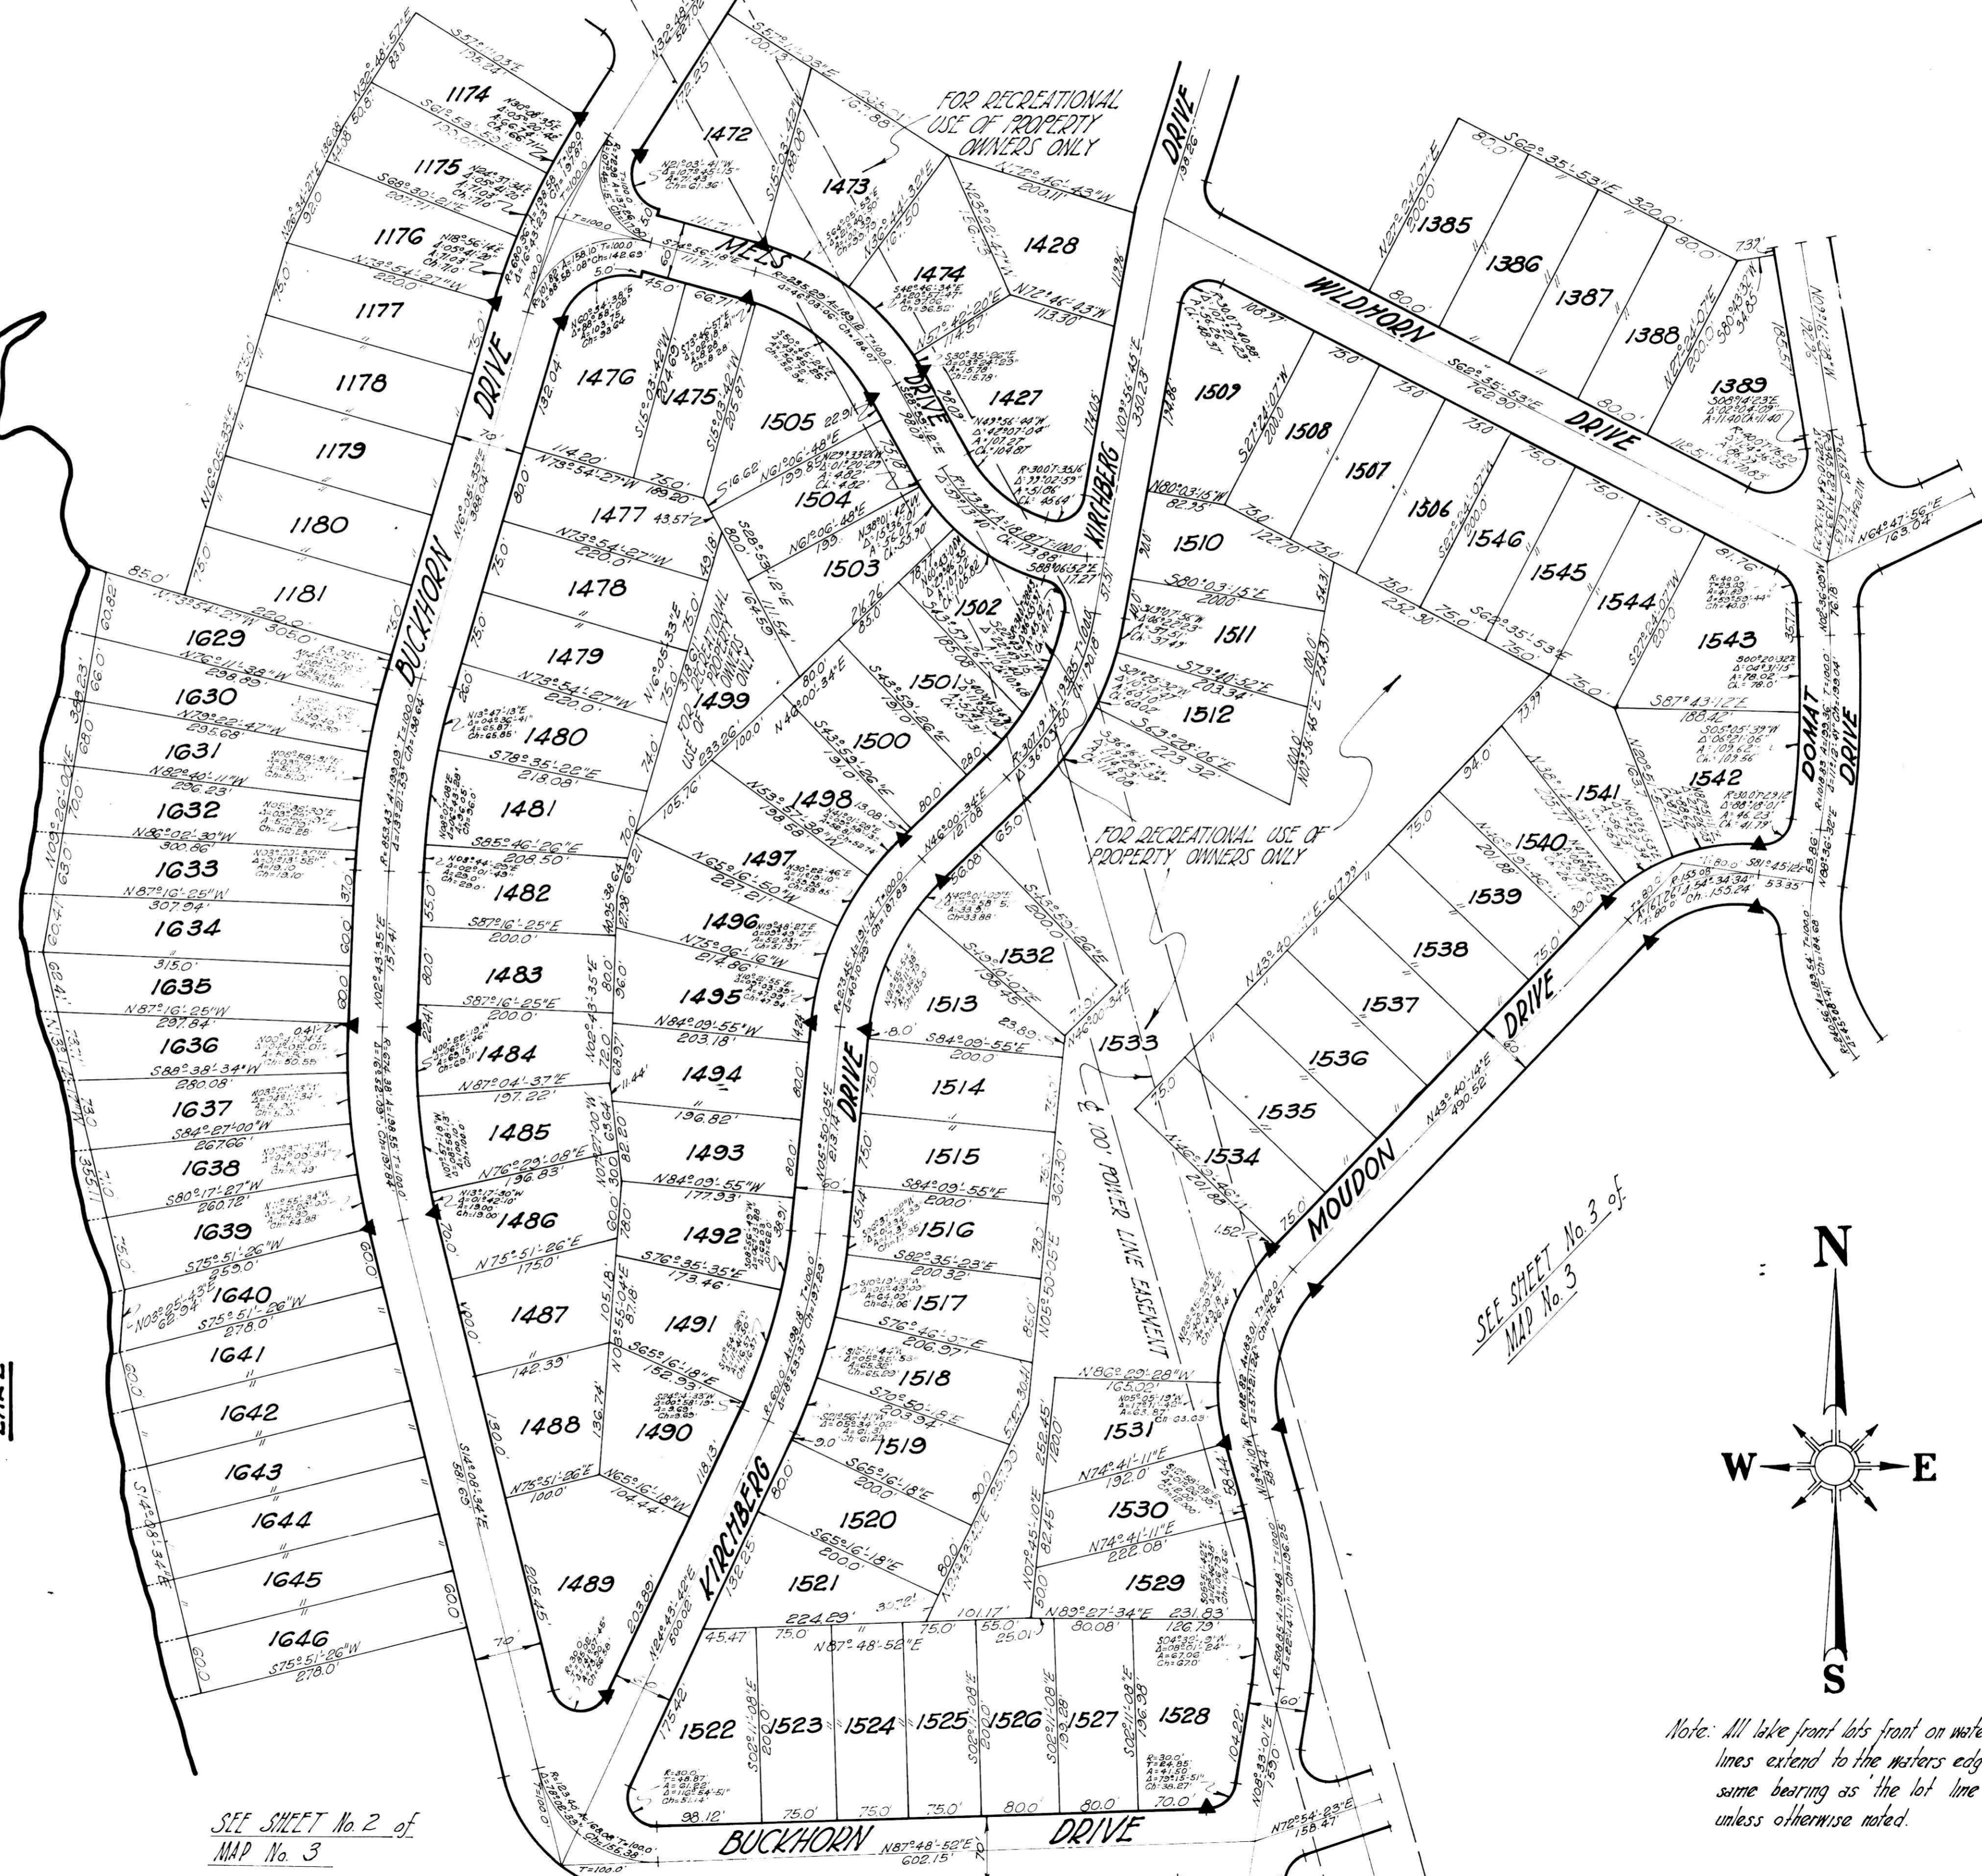

FOR RECREATIONAL
USE OF PROPERTY
OWNERS ONLY

FOR RECREATIONAL
USE OF PROPERTY
OWNERS ONLY


FOR RECREATIONAL
USE OF PROPERTY
OWNERS ONLY

SEE SHEET No. 3 of
MAP No. 3

SEE SHEET No. 3 of
MAP No. 3

SEE SHEET No. 2 of
MAP No. 3

SEE SHEET No. 2 of MAP No. 3

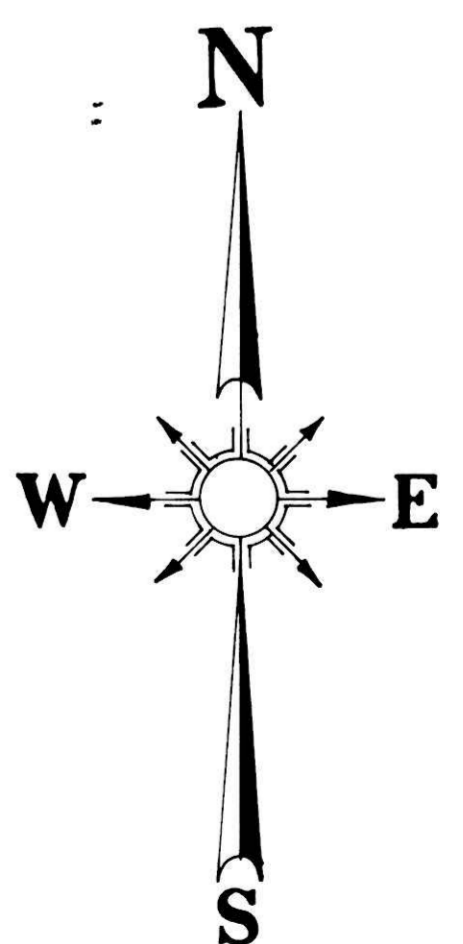

Note: All lake front lots front on water and lot lines extend to the water's edge on the same bearing as the lot line unless otherwise noted.

86226
REC'D: September 25-1968
AT 8:40 O'CLOCK A.M.
RECORDED: September 25-1968
HOLMES CO. Plat. Vol. 2, PG. 19A
FEE: \$7.82
Cody Anderson RECORDER

LAKE BUCKHORN
SUBDIVISION
MAP NO. 3 - SHEET 4 OF 6